



-W4-

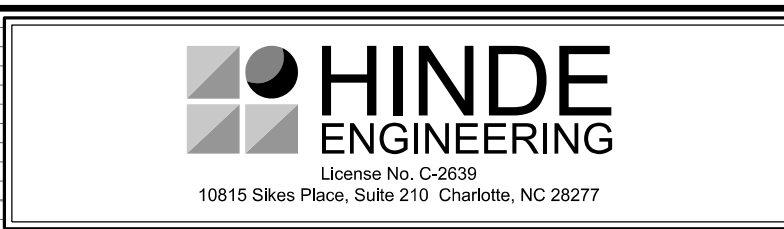


DOCUMENT NOT CONSIDERED FINAL
UNLESS ALL SIGNATURES COMPLETED

PROJECT REFERENCE NO.	SHEET NO.
U-5108	UC-17
DESIGNED BY: JKC	
DRAWN BY: JNA	
CHECKED BY: JKC	
APPROVED BY: CLS	
REVISED:	
NORTH CAROLINA DEPARTMENT OF TRANSPORTATION	
UTILITIES ENGINEERING SEC. PHONE: (919) 707-6690 FAX: (919) 250-4151	
UTILITY CONSTRUCTION PLANS ONLY	

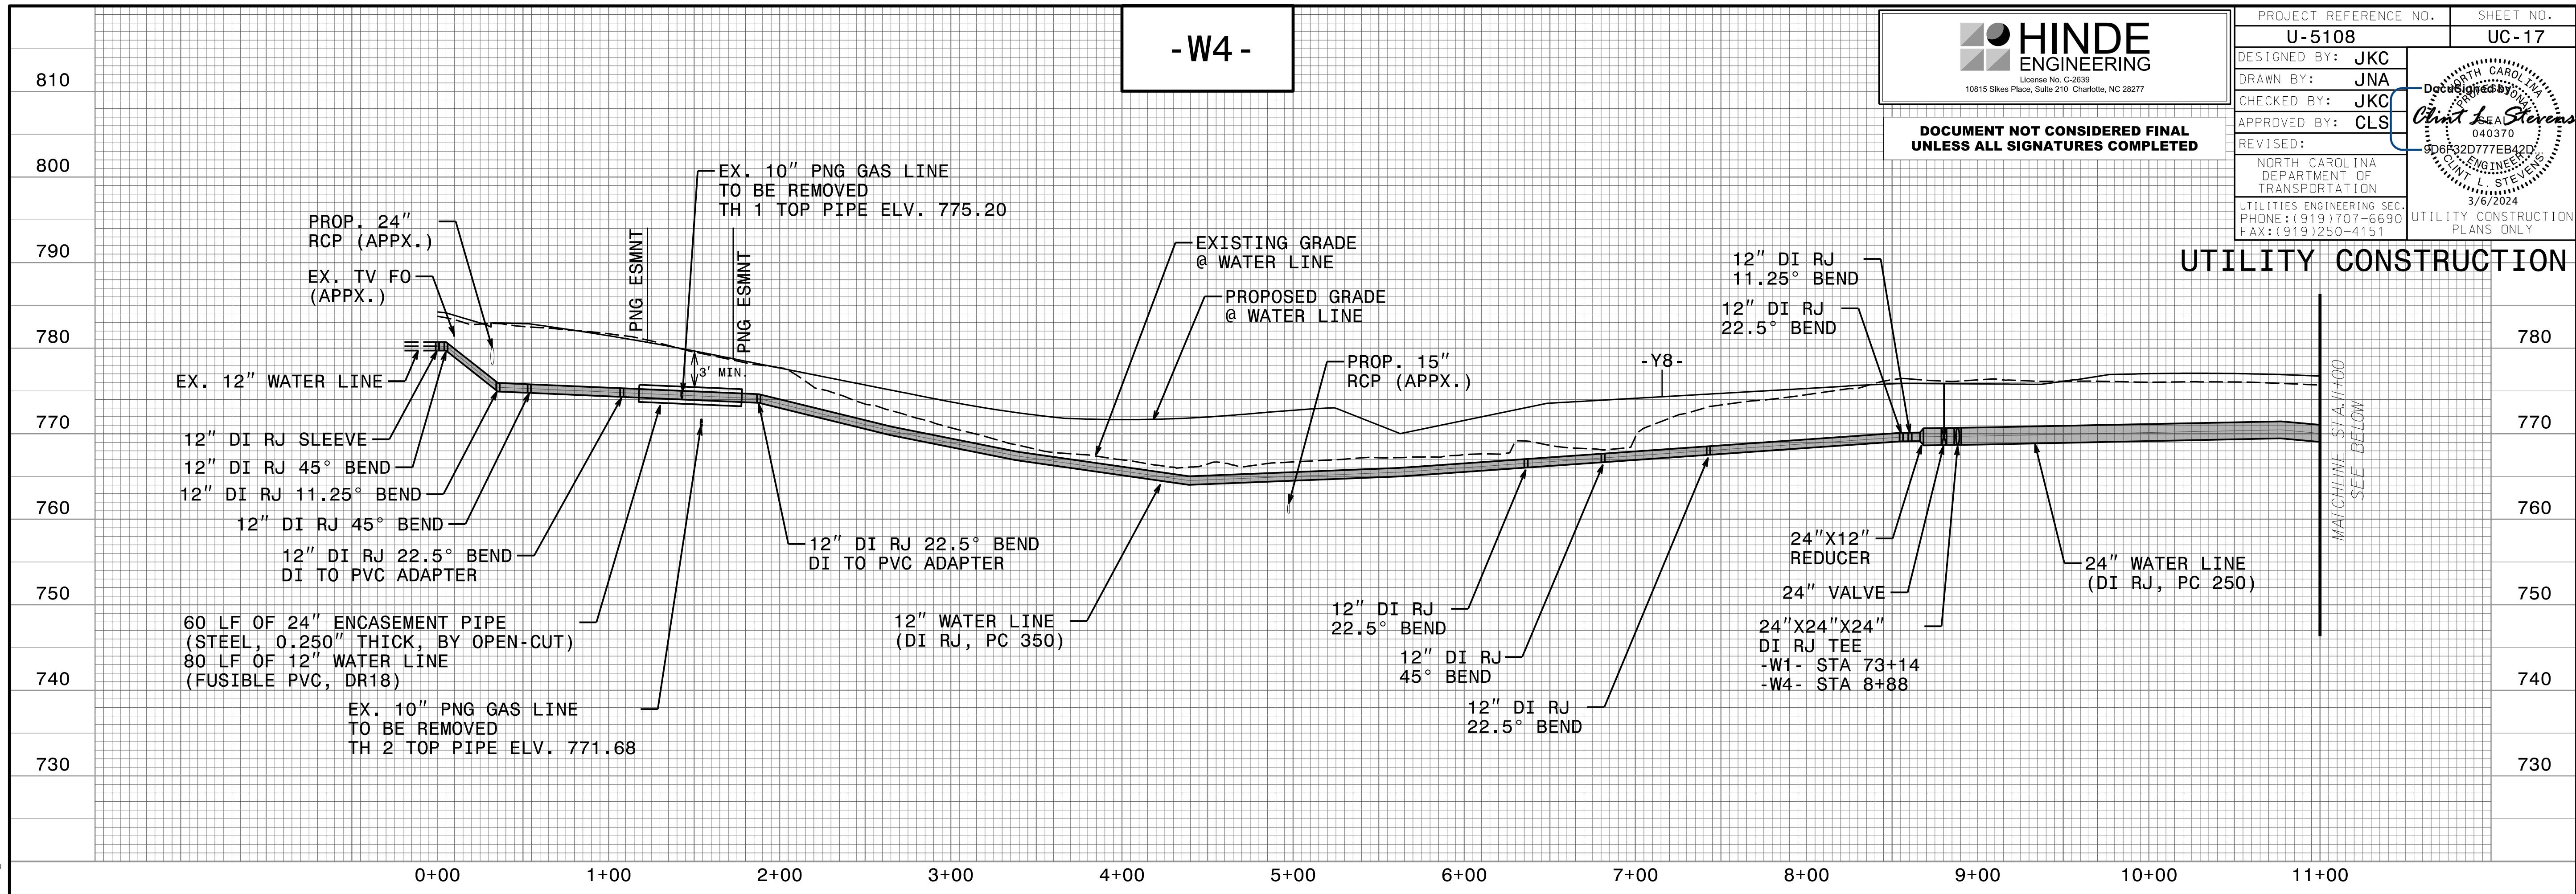

-W4-

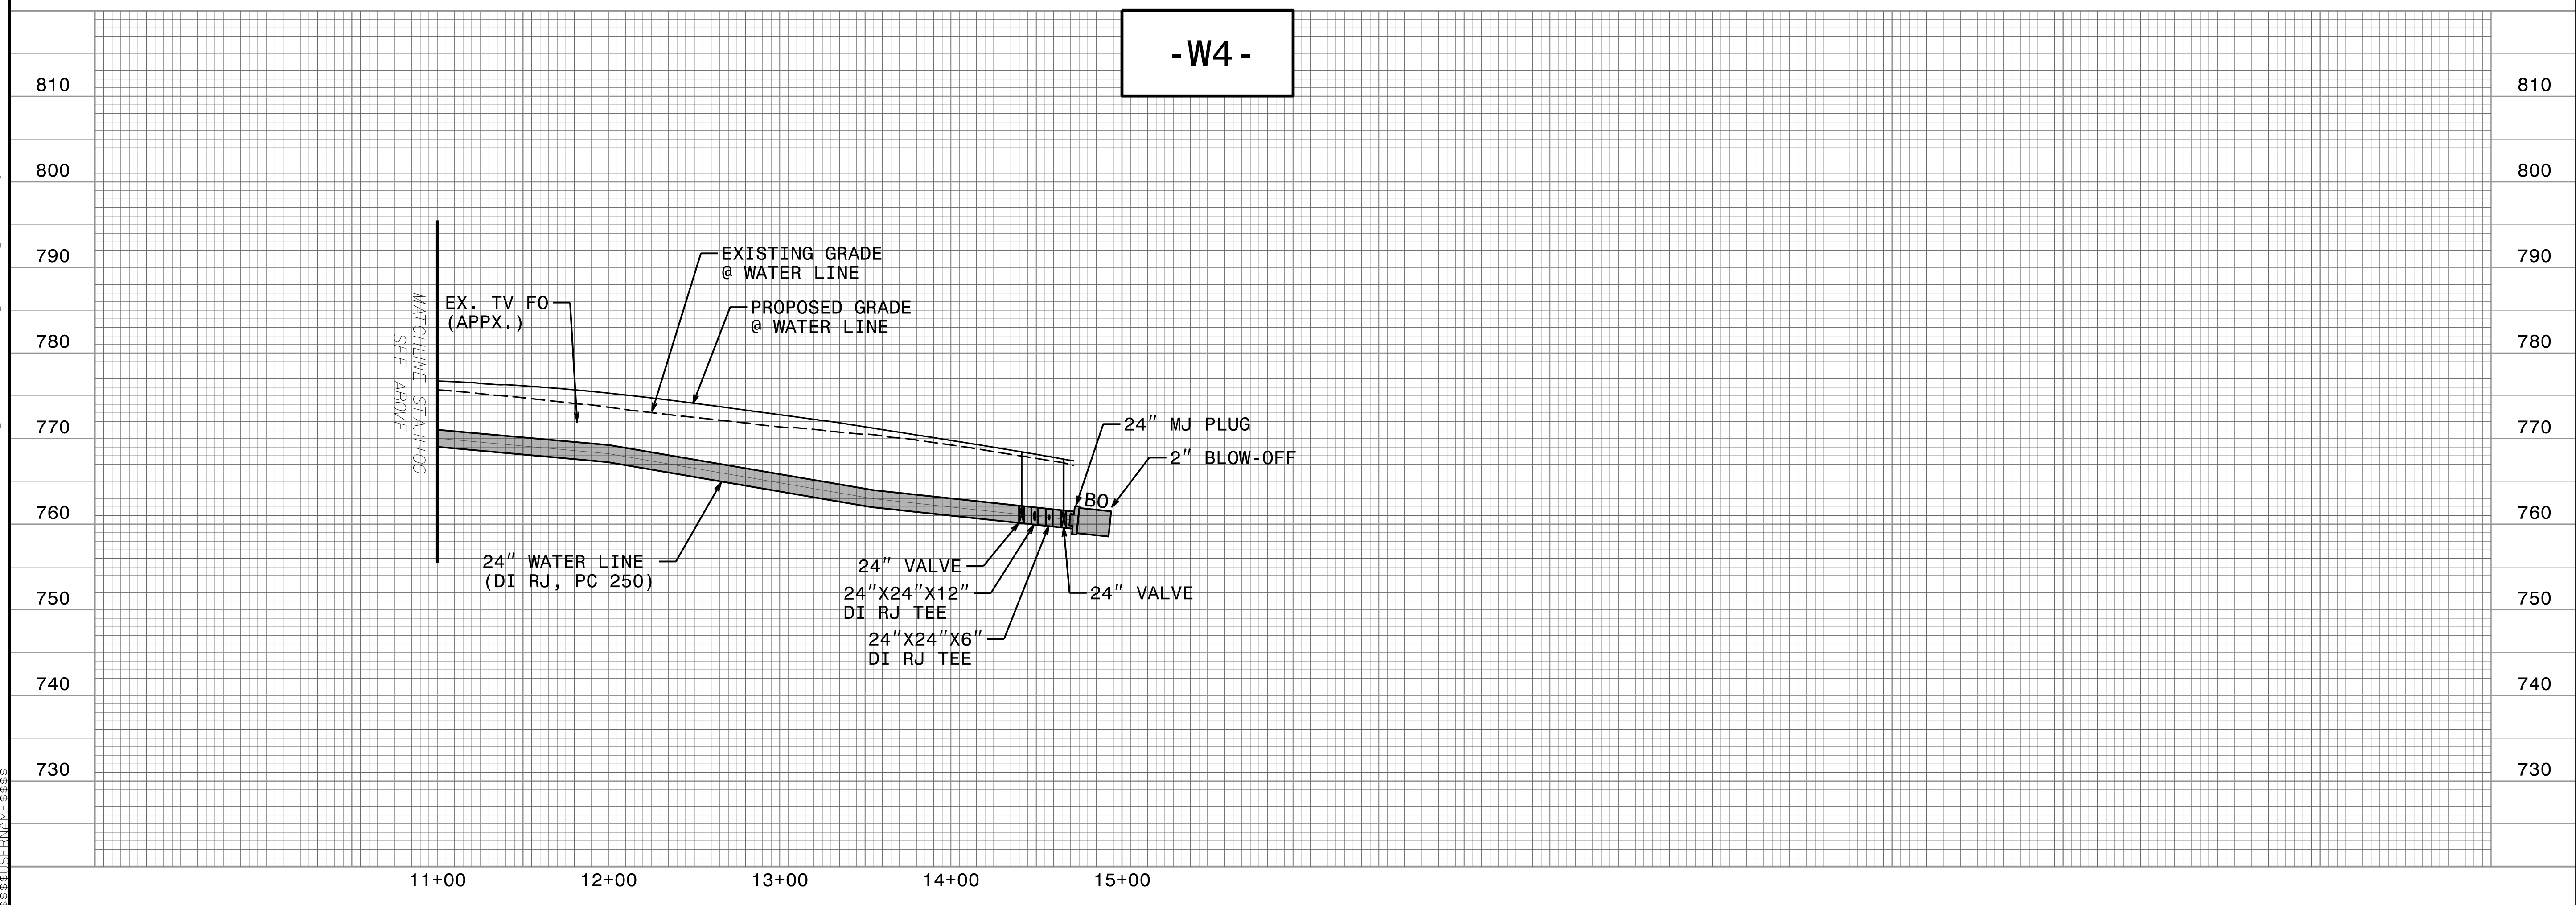

26-MAR-2024 09:25 20240315 11:58:38 C:\Users\jstevens\OneDrive\Documents\Projects\2018\A2018401\001\NCDDT_U-5108\Design\Utilities\Engineering\UC\Pro\U-5108_Ut_UC17_pfl.psh.dgn