



UTILITIES BY OTHERS

ALL PROPOSED UTILITY WORK SHOWN ON THIS SHEET WILL BE DONE BY OTHERS. NO PAYMENT WILL BE MADE TO THE CONTRACTOR FOR PROPOSED UTILITY WORK SHOWN ON THIS SHEET.

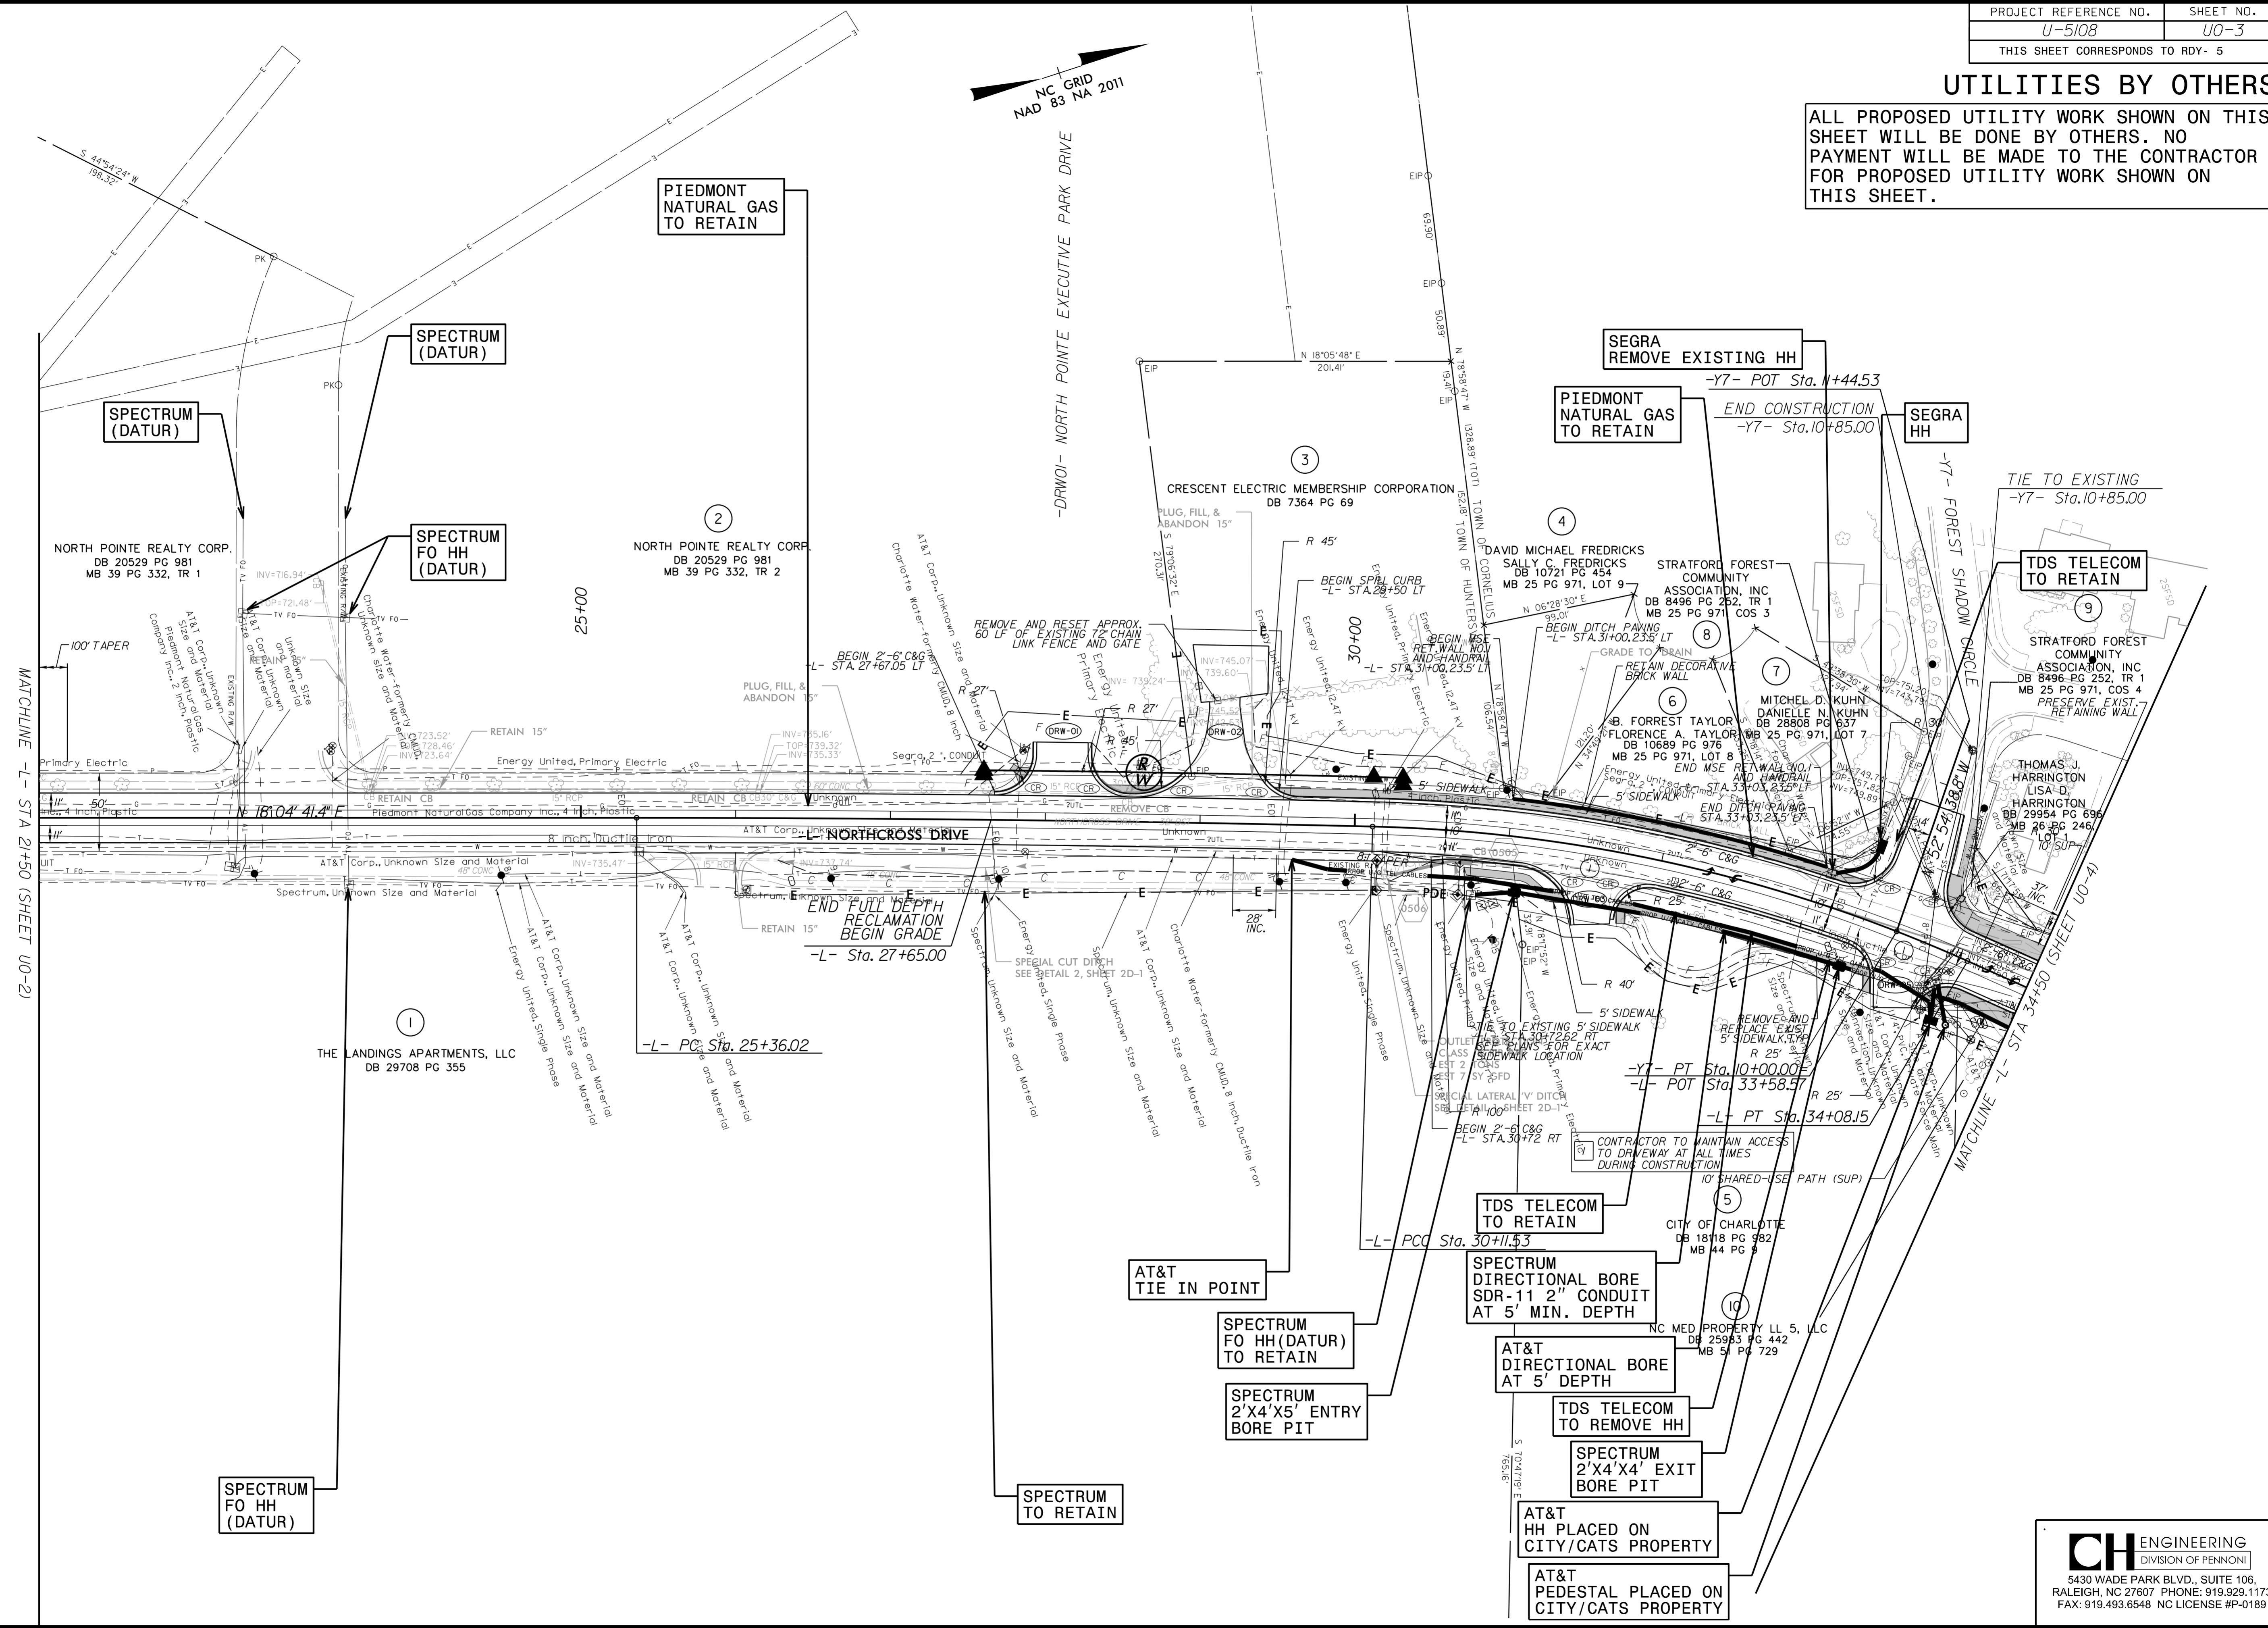

MATCHLINE -L- STA 21+50 (SHEET UO-2)

MATCHLINE -L- STA 34+50 (SHEET UO-4)

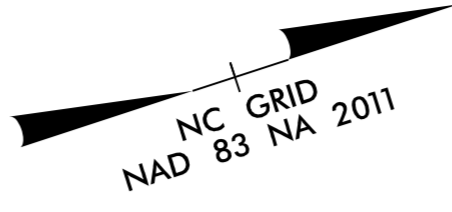

3/5/2024 U001P-roj\U0108-ut-rdy5_U003-ph.dgn