


UTILITIES BY OTHERS

ALL PROPOSED UTILITY WORK SHOWN ON THIS SHEET WILL BE DONE BY OTHERS. NO PAYMENT WILL BE MADE TO THE CONTRACTOR FOR PROPOSED UTILITY WORK SHOWN ON THIS SHEET.

CH ENGINEERING
DIVISION OF PENNONTI

5430 WADE PARK BLVD., SUITE 106,
RALEIGH, NC 27607 PHONE: 919.929.1173
FAX: 919.493.6548 NC LICENSE #P-0189

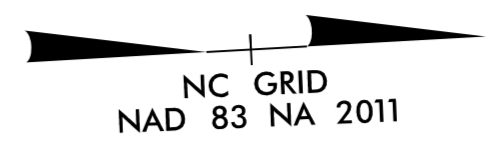

20
MECKLENBURG COUNTY
DB 23232 PG 739
MB 49 PG 595-597, LOTS E, G, M, O

222
TOWN OF CORNELIUS
DB 26414 PG 346
MB 47 PG 641, TR. 2

PIEDMONT
NATURAL GAS
TO RELOCATE
AROUND PROPOSED
STORM STRUCTURE

26
ALEXANDER CHASE
HOMEOWNERS
ASSOCIATION, INC.
DB 17224 PG 59, TR. 1
MB 38 PG 667, PARK 1

23
ALEXANDER CHASE
HOMEOWNERS
ASSOCIATION, INC.
DB 26009 PG 35
MB 46 PG 955, COS "J"

ALEXANDER CHASE
HOMEOWNERS
ASSOCIATION, INC.
DB 19484 PG 158
MB 44 PG 121, COS 2


25
ALEXANDER CHASE
HOMEOWNERS
ASSOCIATION, INC.
DB 19484 PG 158
MB 44 PG 121, COS 1

24
ALEXANDER CHASE
HOMEOWNERS
ASSOCIATION, INC.
DB 26009 PG 35
MB 46 PG 955, COS "A"

BRITTANY S. CROTEAU
DB 30562 PG 350
MB 38 PG 667, LOT 19511
ALEXANDER CHASE
HOMEOWNERS ASSOCIATION, INC.
DB 17224 PG 59
MB 38 PG 667, COS
27
ALEXANDER CHASE
HOMEOWNERS ASSOCIATION, INC.
DB 17224 PG 59
MB 38 PG 667, COS

DORIS MENDIOLA
DOMINICK S. MENDIOLA
DB 21377 PG 544
MB 45 PG 531, LOT 6270

END GRADE
BEGIN FULL DEPTH RECLAMATION
-L- POT Sta. 94+55.00 =
-LI- POT Sta. 10+00.00

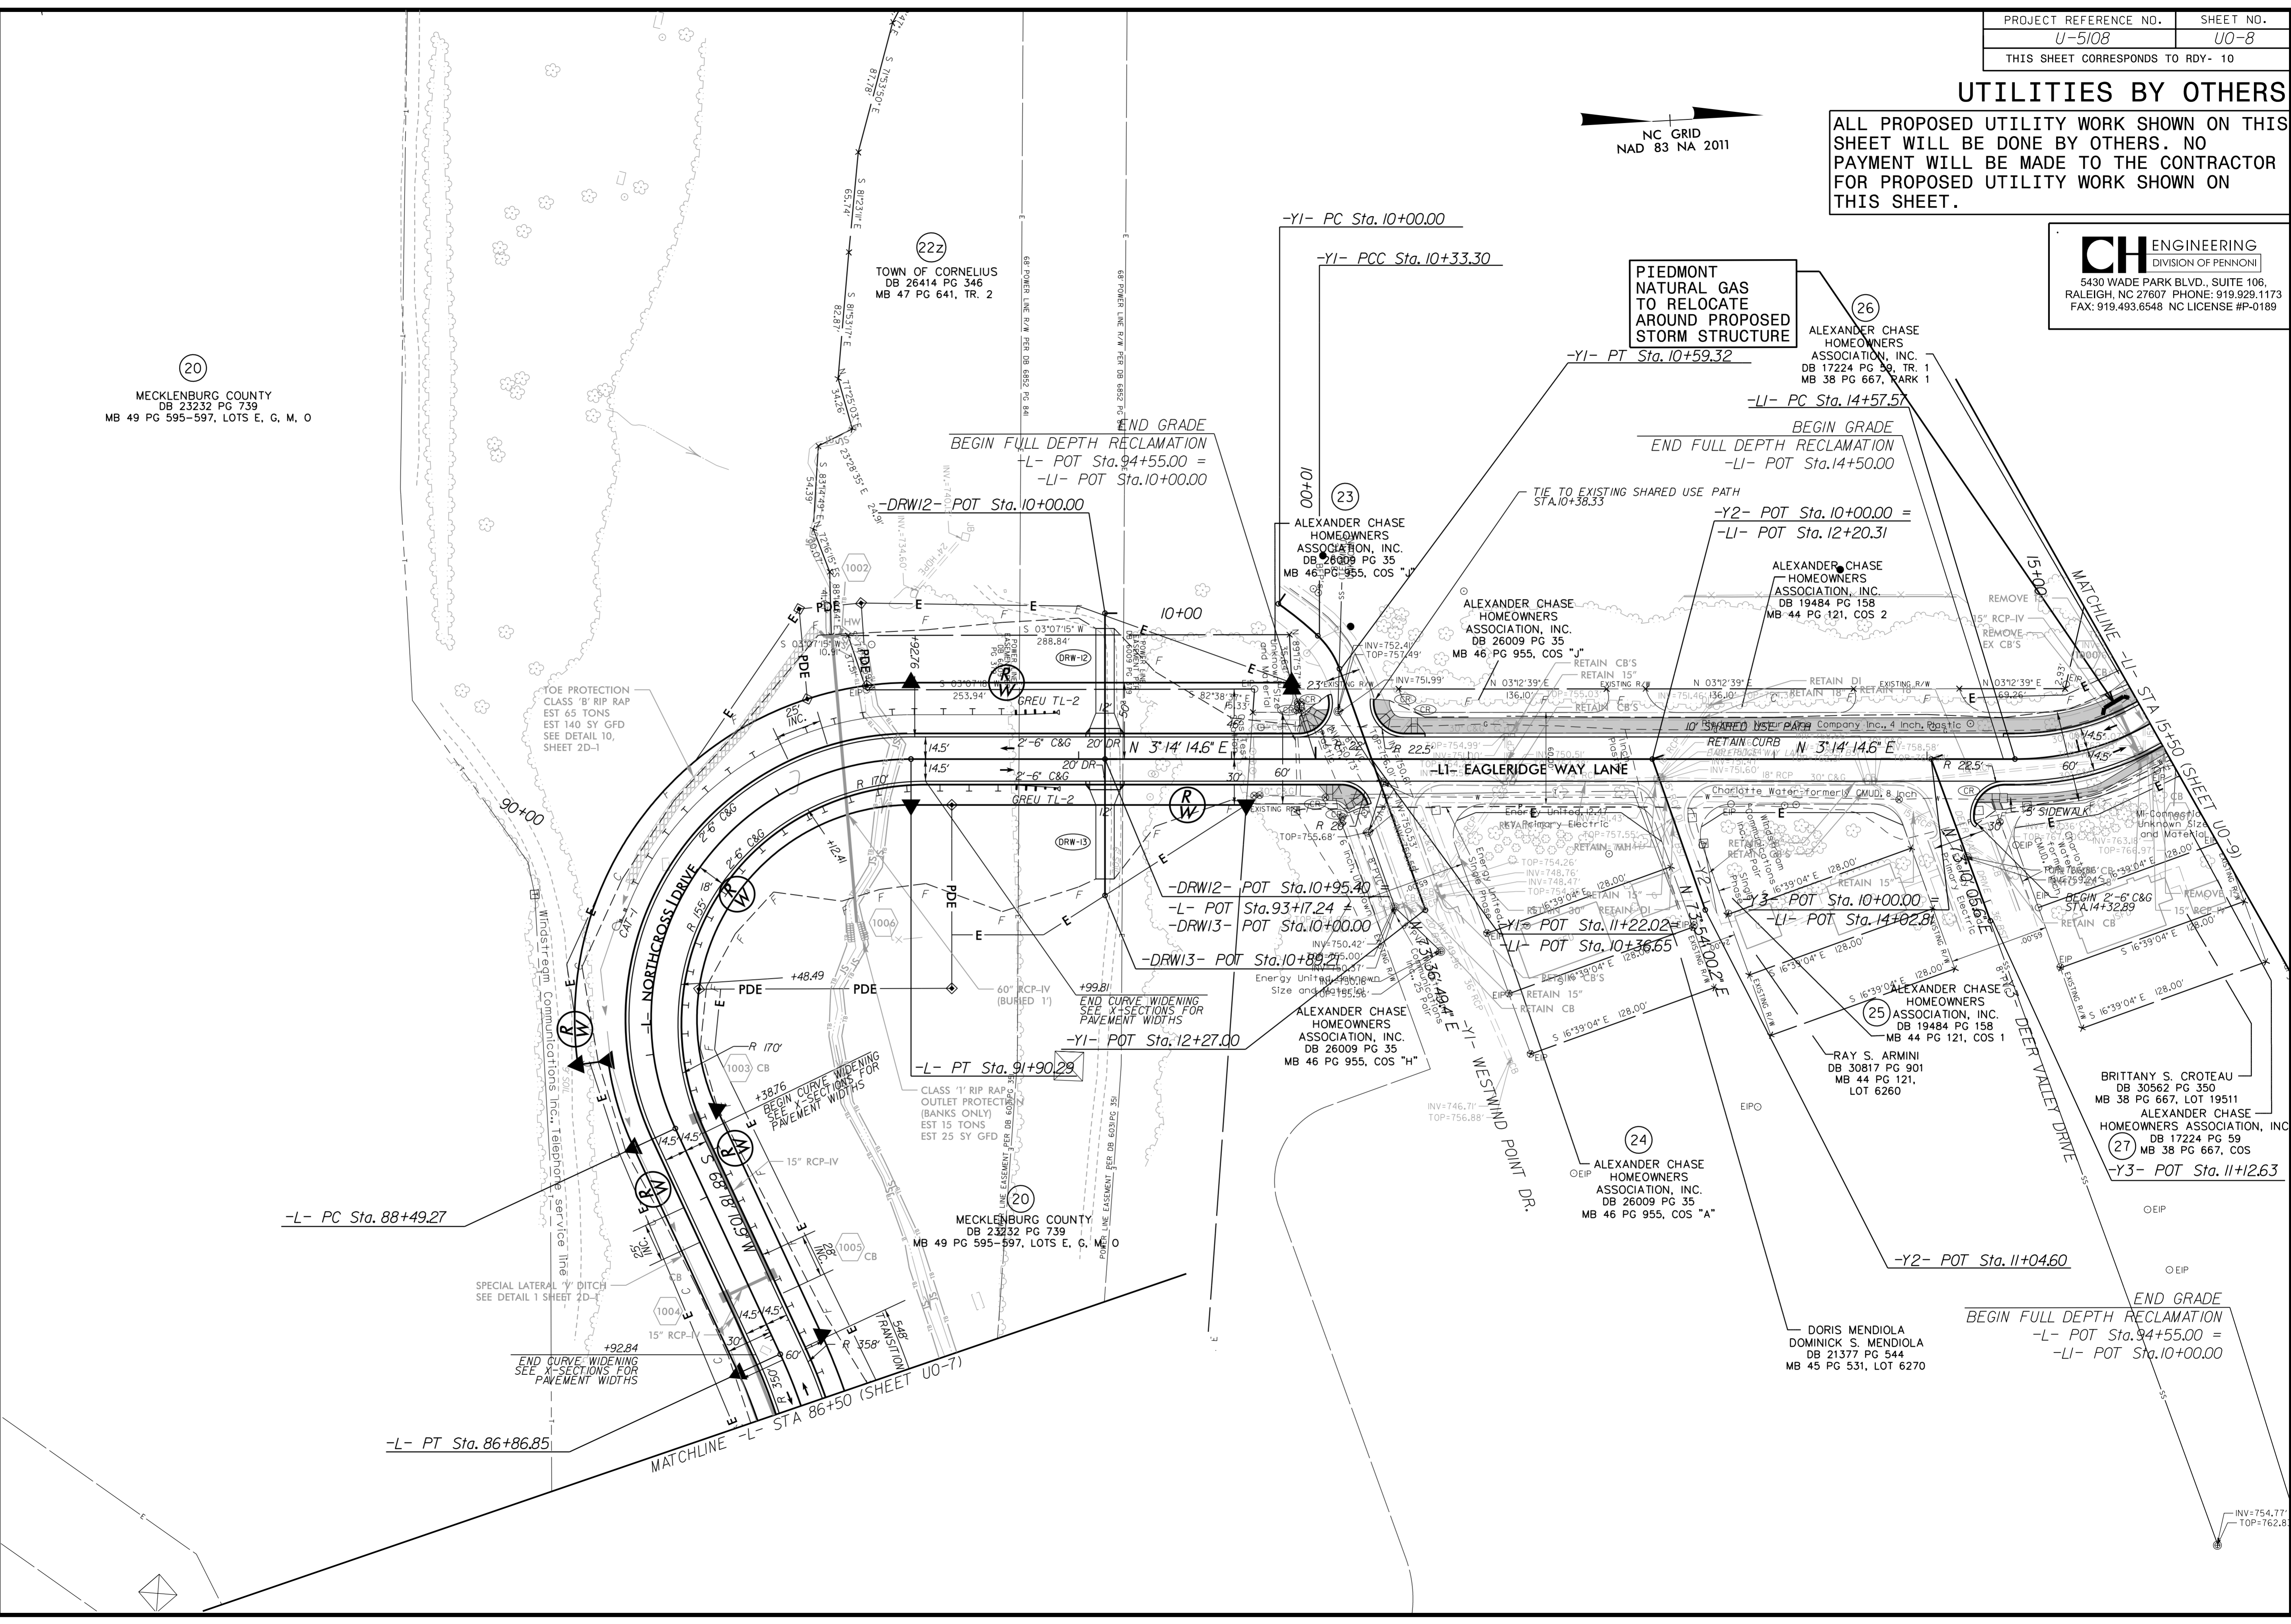

8/17/99
2/5/2024
I:\Engineering\UBO\Proj\U5108-ut-l-rd\10_U008_psh.dgn