


K:\CHL_PRJ\01036359 - U-5108 (Northcross) DSN\Roadway\XSCU-5108_roy_xpl.dgn
 4/22/2024

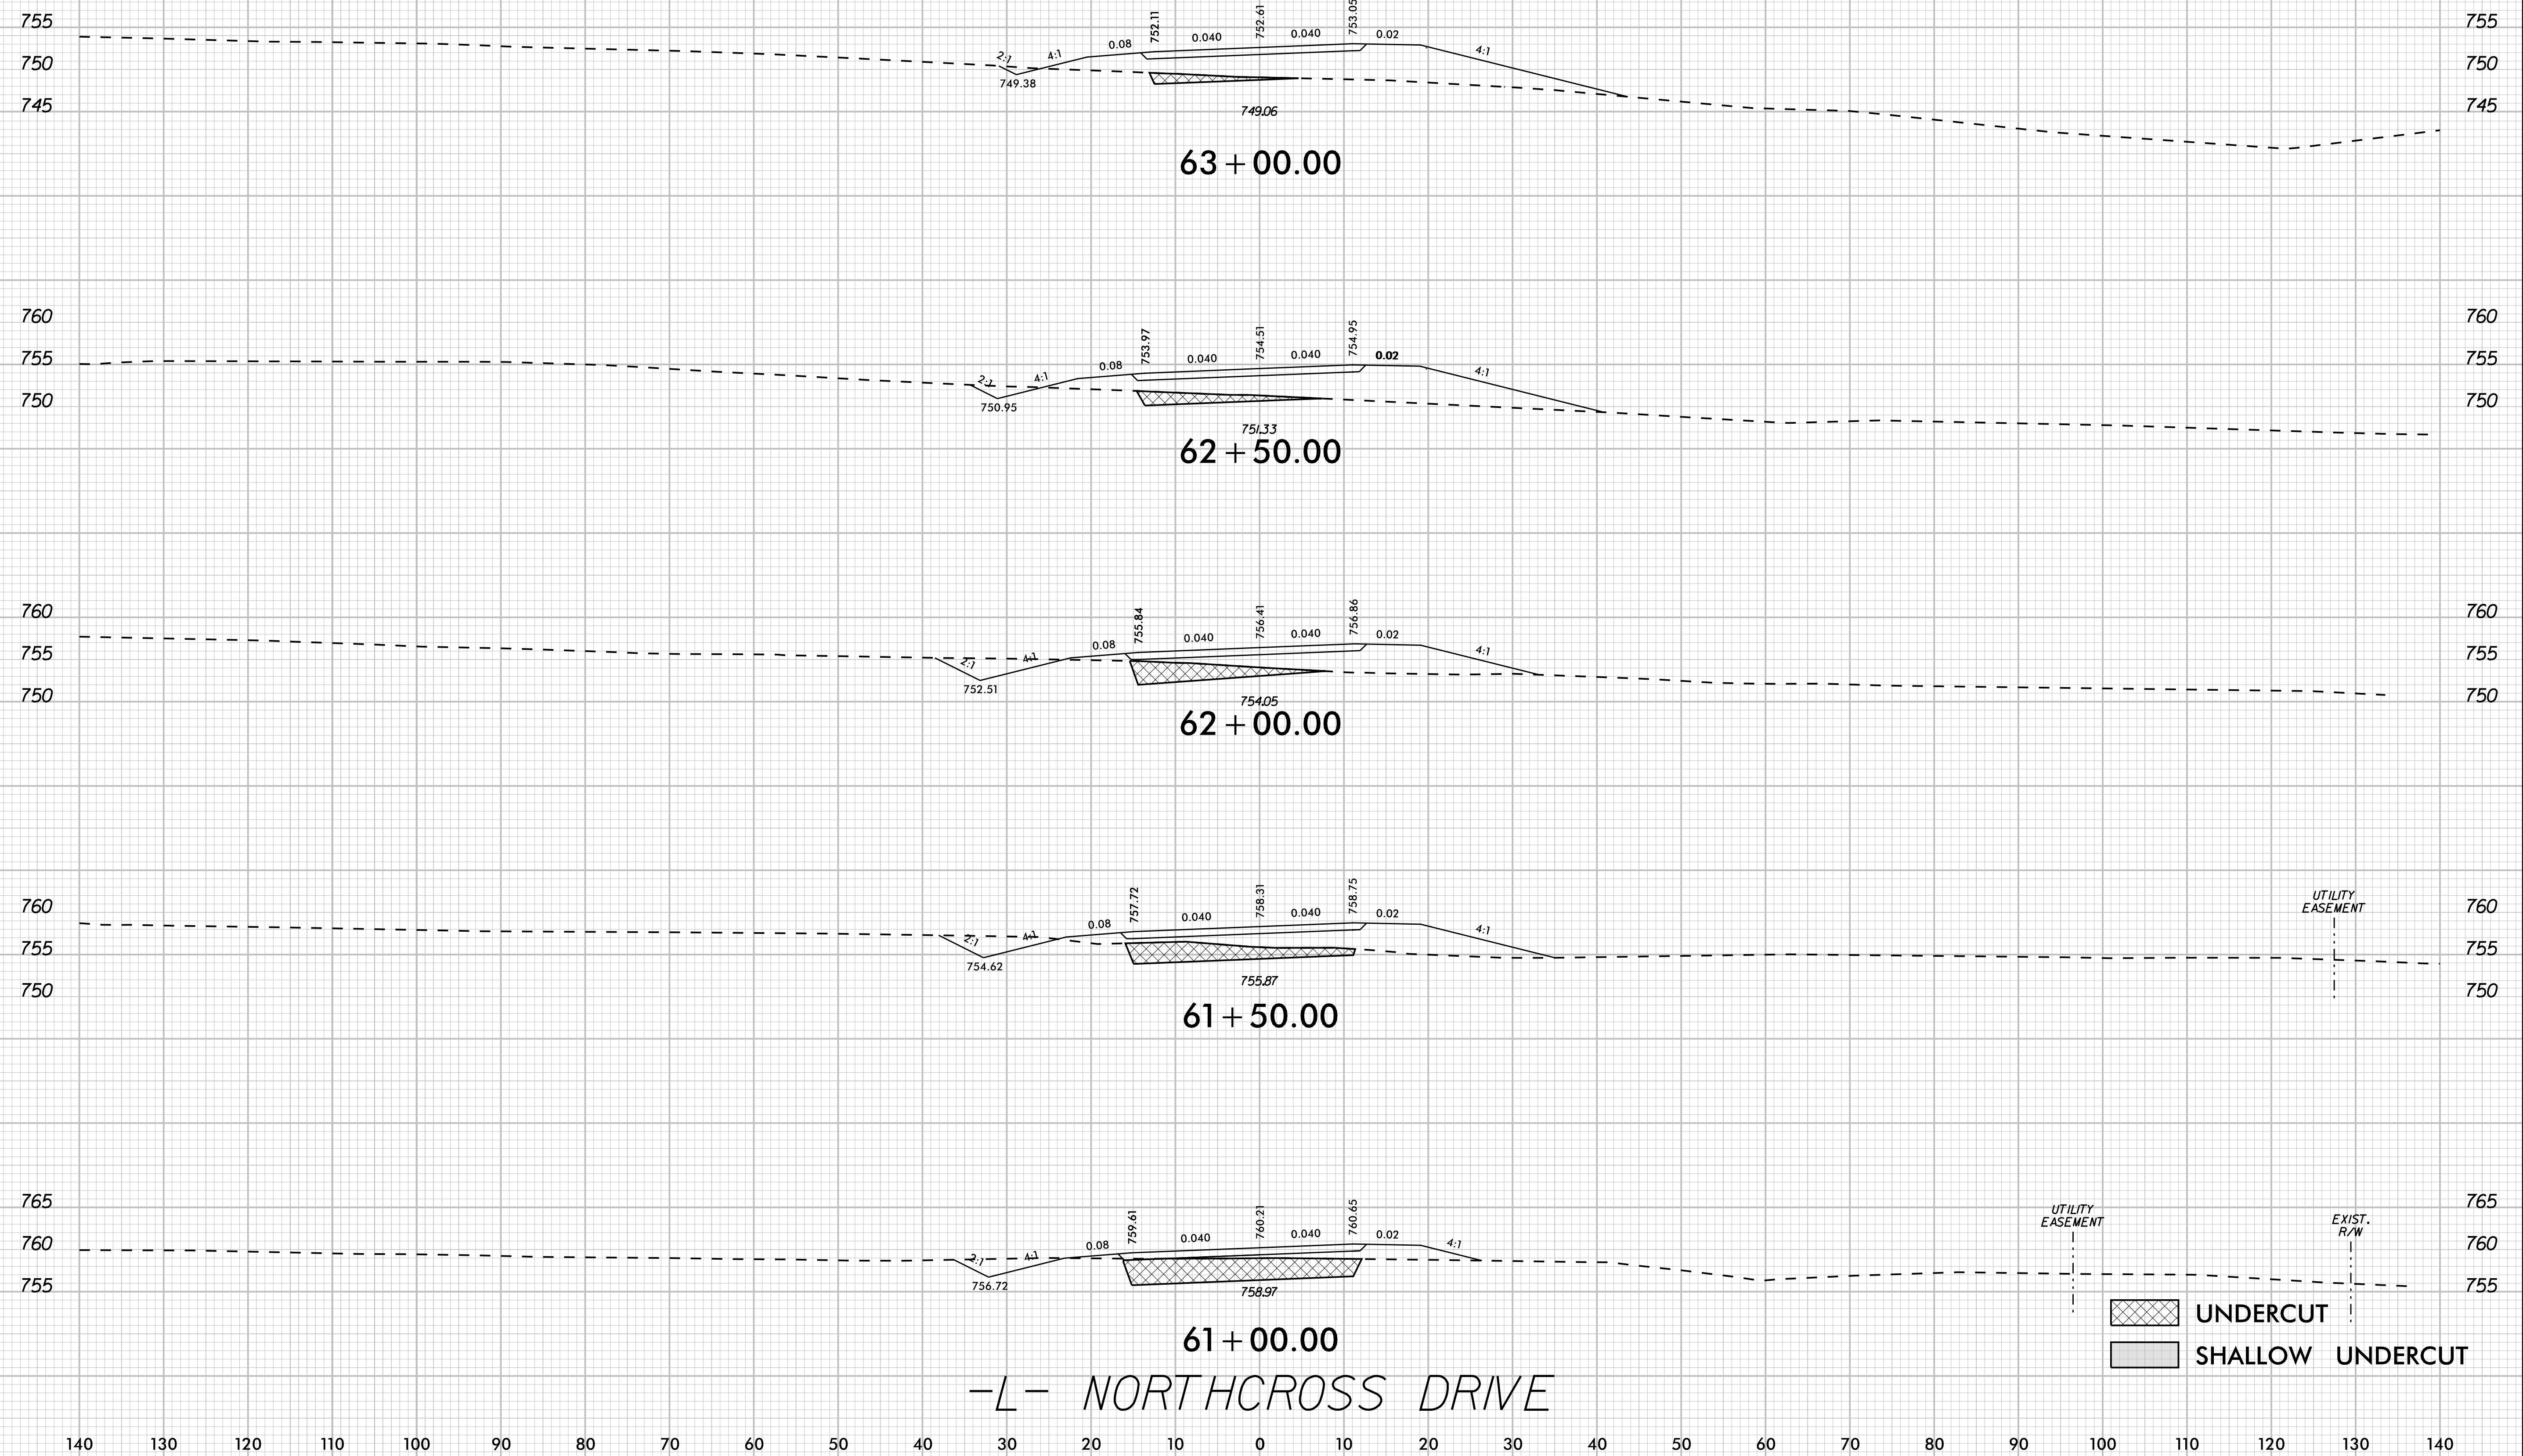

-L- NORTHCROSS DRIVE

UNDERCUT
 SHALLOW UNDERCUT