


END BRIDGE -L- STA.74+56.00

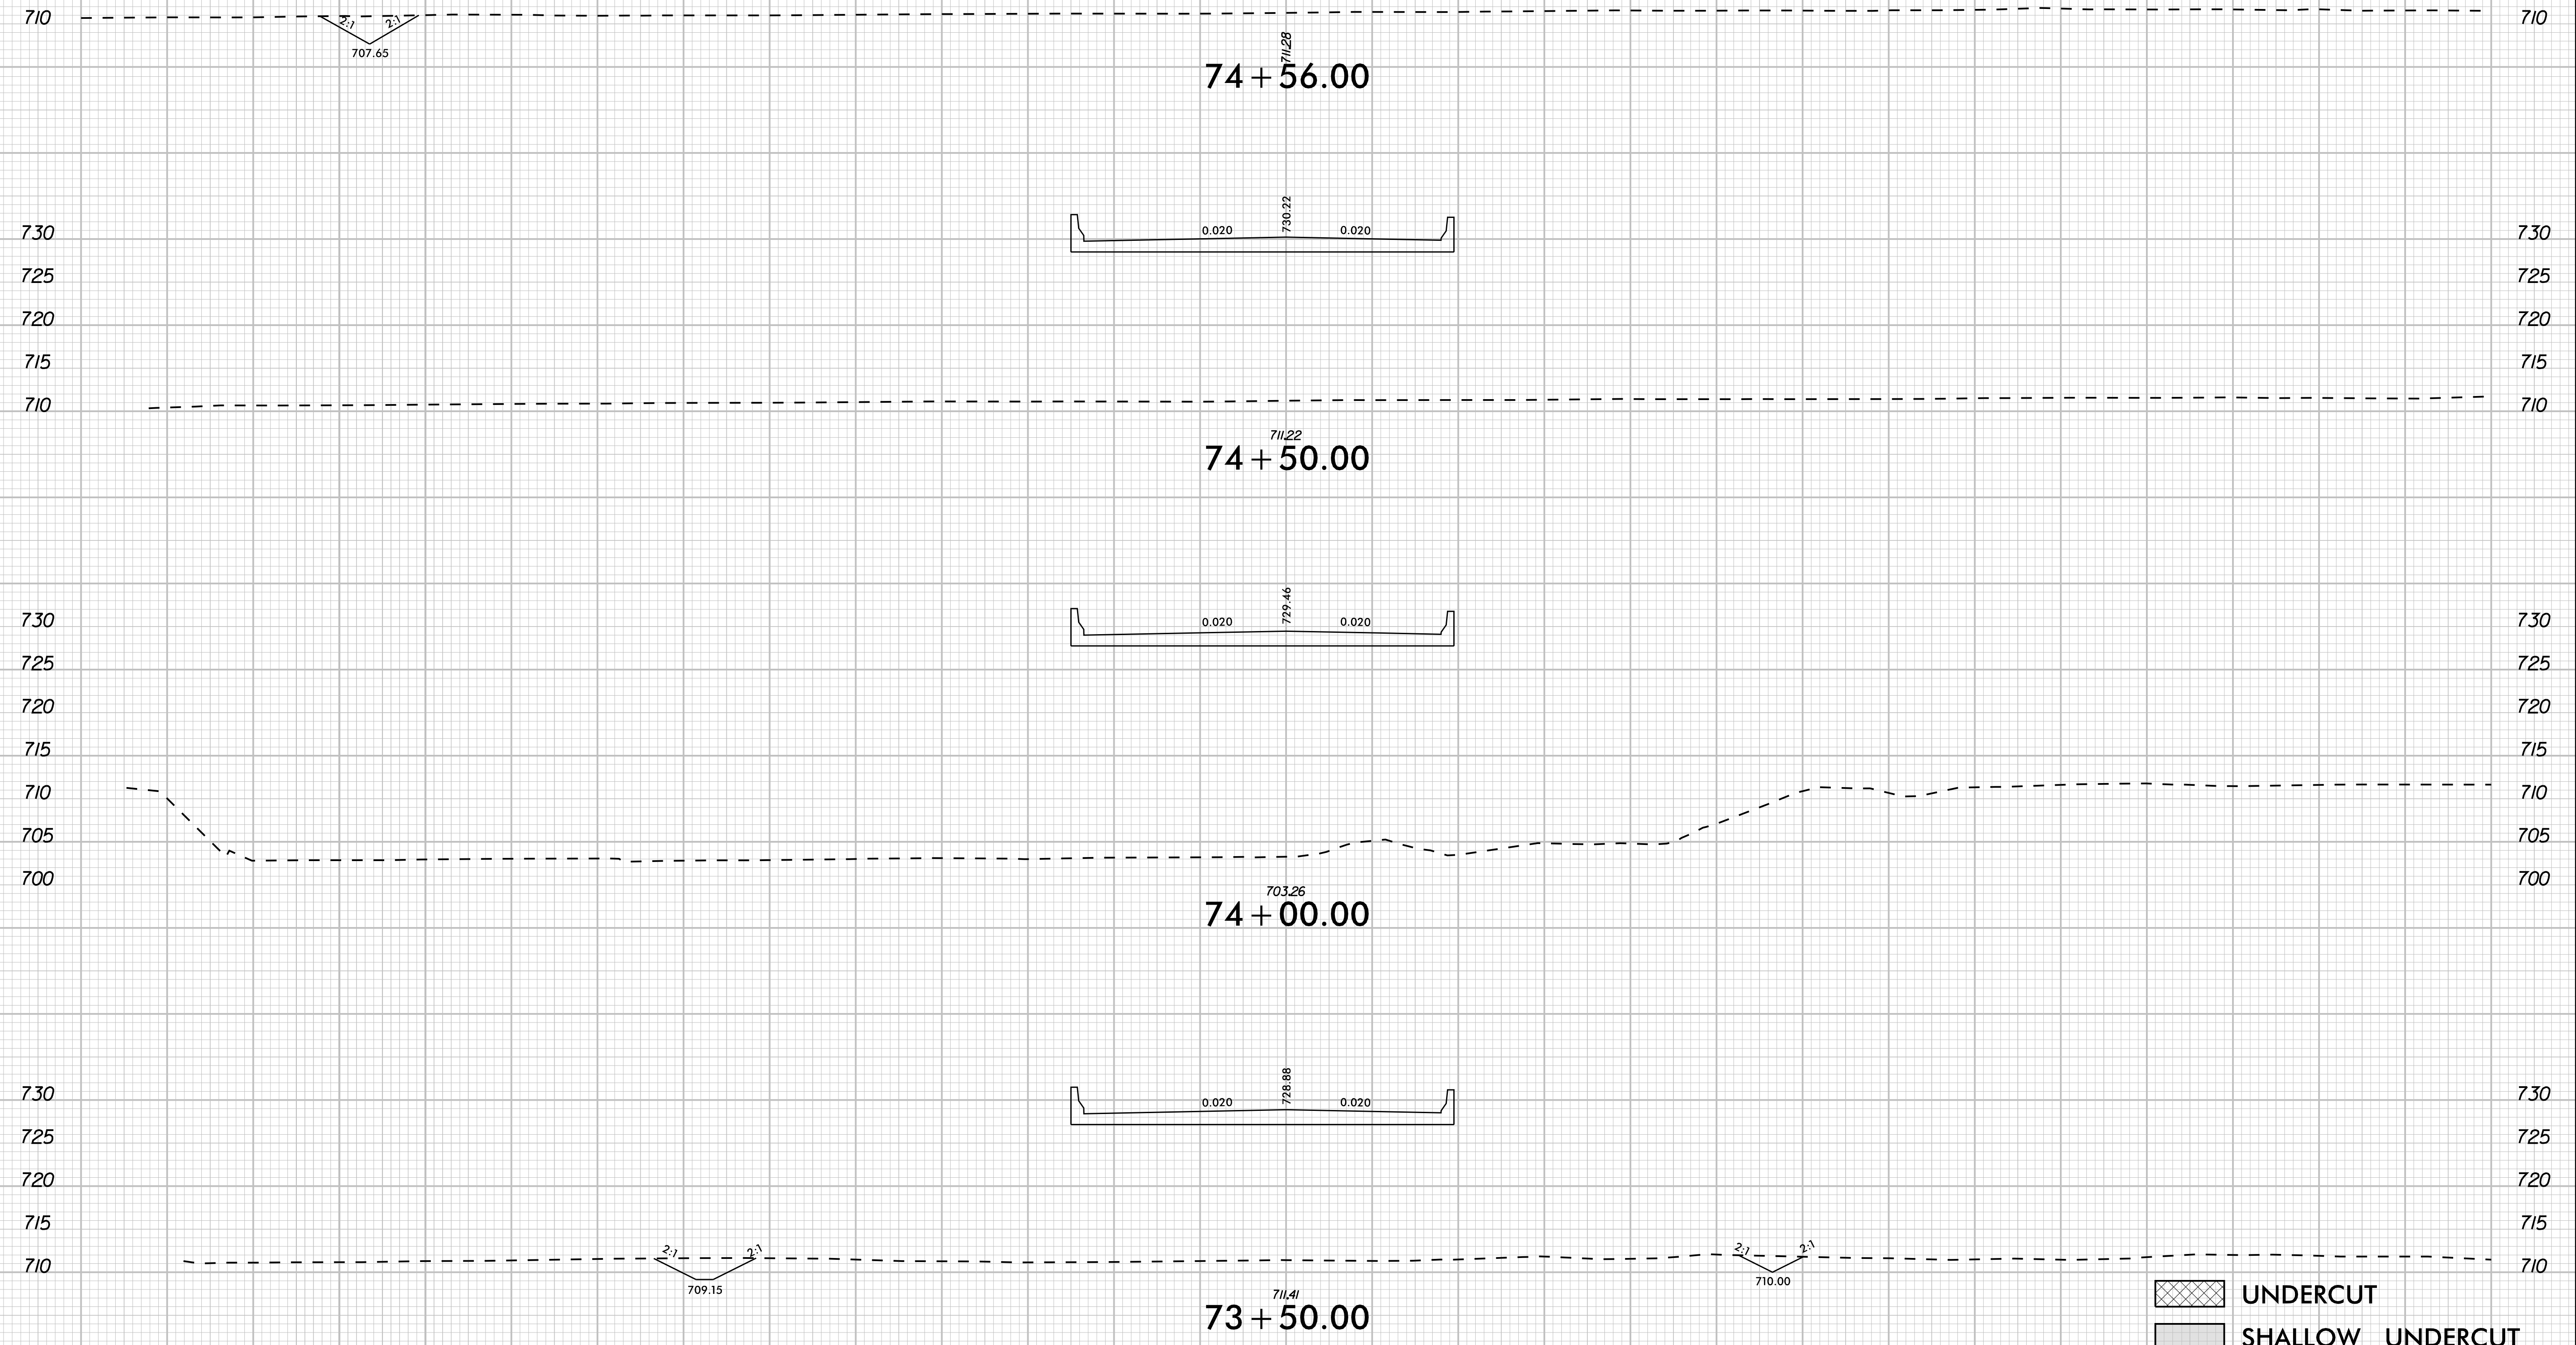

-L- NORTHCROSS DRIVE

K:\CHL\_PROJ\01036359 - U-5108 (Northcross) DSN\Roadway\XSCU-5108\_roy\_xpl.dgn 4/22/2024