



88 + 00.00

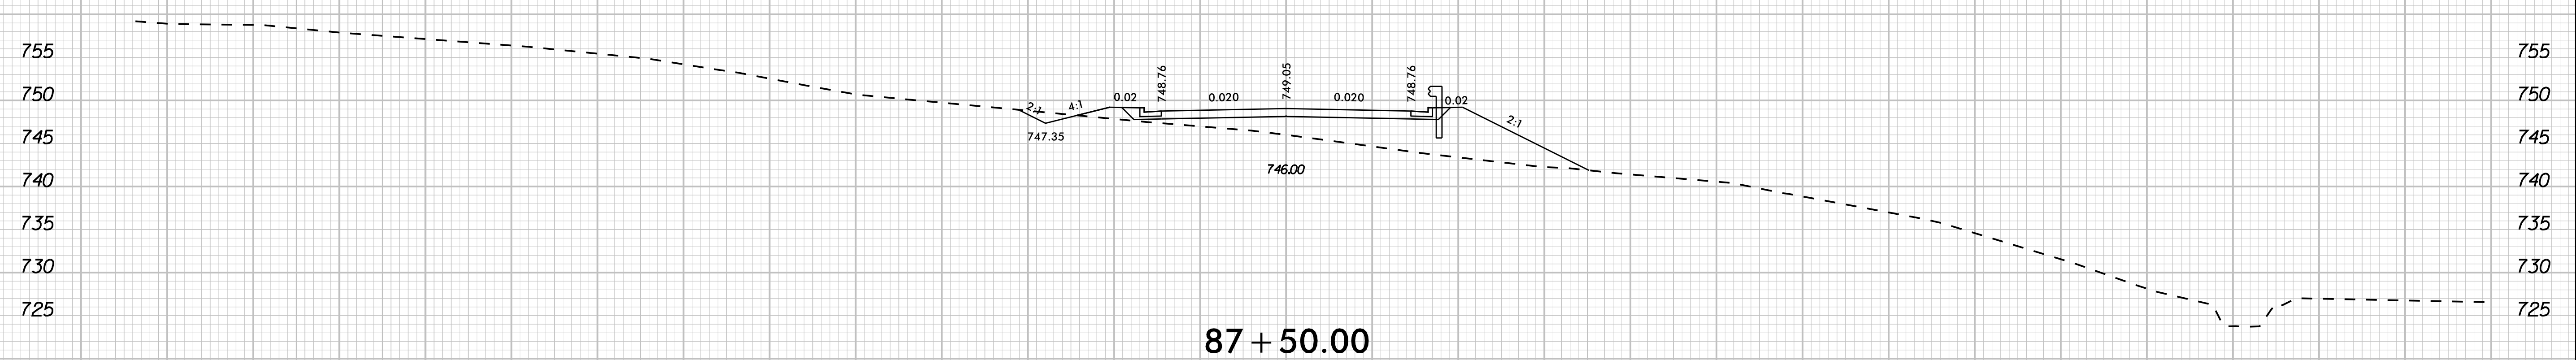

87 + 50.00

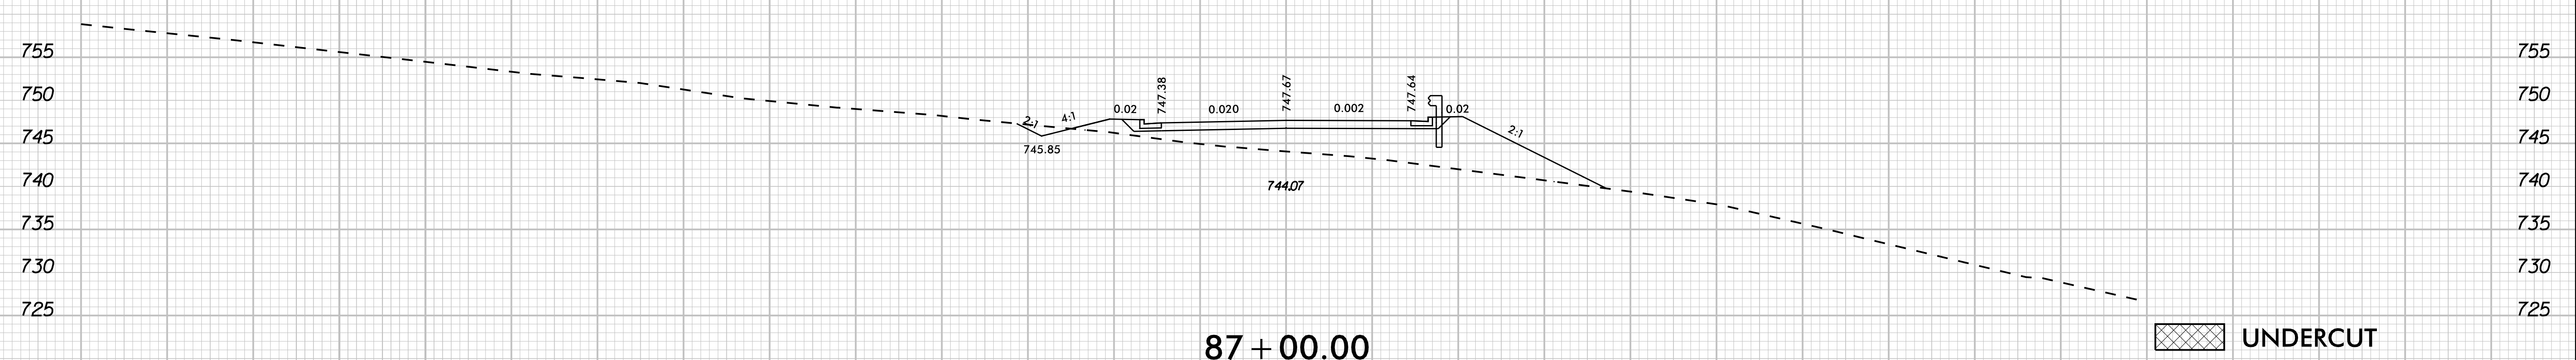

87 + 00.00

-L- NORTHCROSS DRIVE

UNDERCUT
 SHALLOW UNDERCUT

K:\CHL_PRJ\01036359 - U-5108 (Northcross) DSM\Roadway\XSC\U-5108_roy_xpl.dgn 4/22/2024

140 130 120 110 100 90 80 70 60 50 40 30 20 10 0 10 20 30 40 50 60 70 80 90 100 110 120 130 140