



89 + 50.00

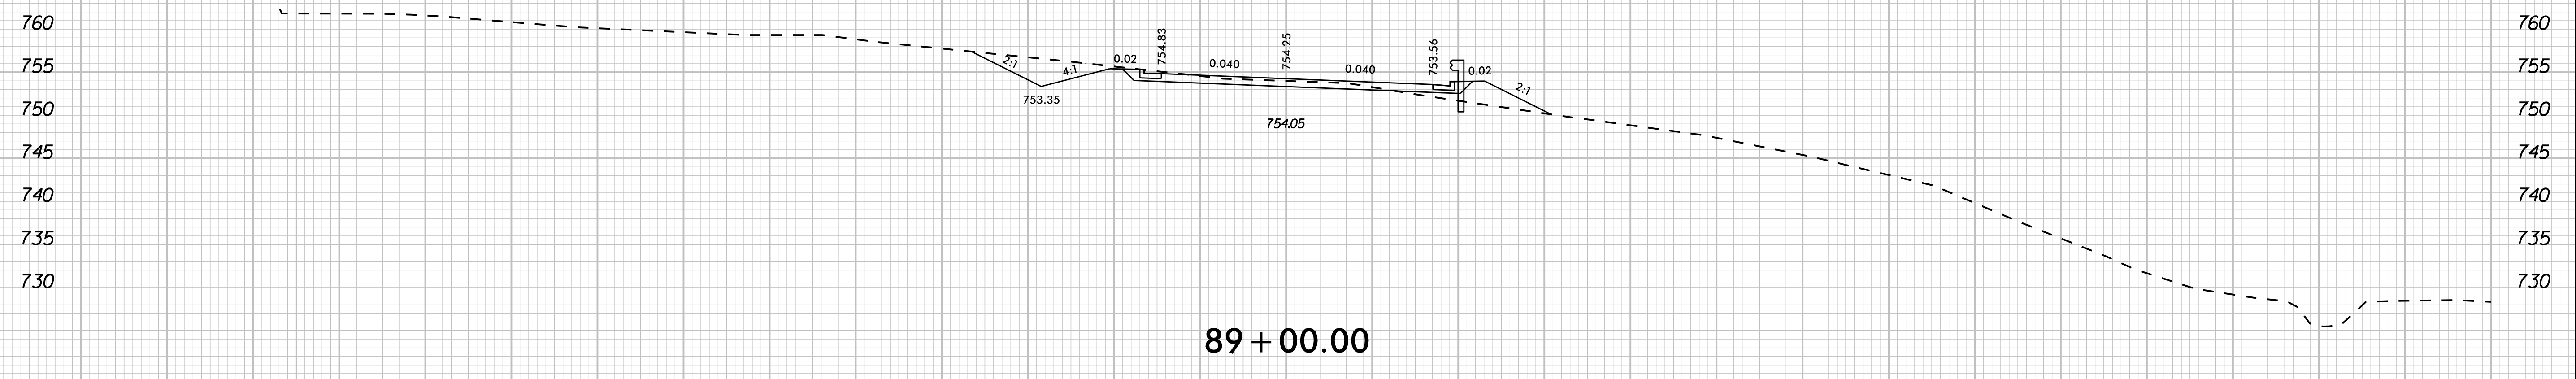

89 + 00.00

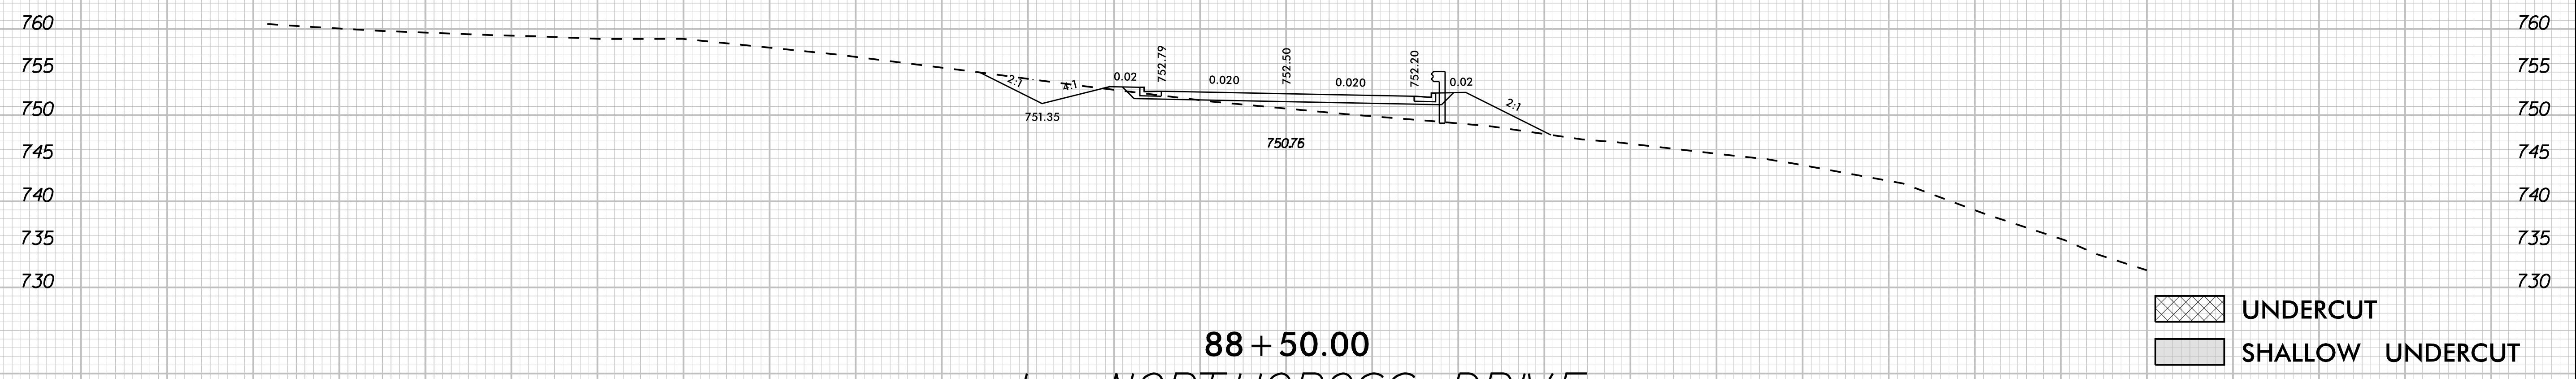

88 + 50.00

-L- NORTHCROSS DRIVE

UNDERCUT  
 SHALLOW UNDERCUT

K:\CHL\_P\01036359 - U-5108 (Northcross) DSN\Roadway\XSCU-5108\_roy\_xp\_L.dgn 4/22/2024