


K:\CHL\_PRJ\01036359 - U-5108 (Northcross) DSN\Roadway\XSCU-5108\_roy\_xpl.dgn  
4/22/2024

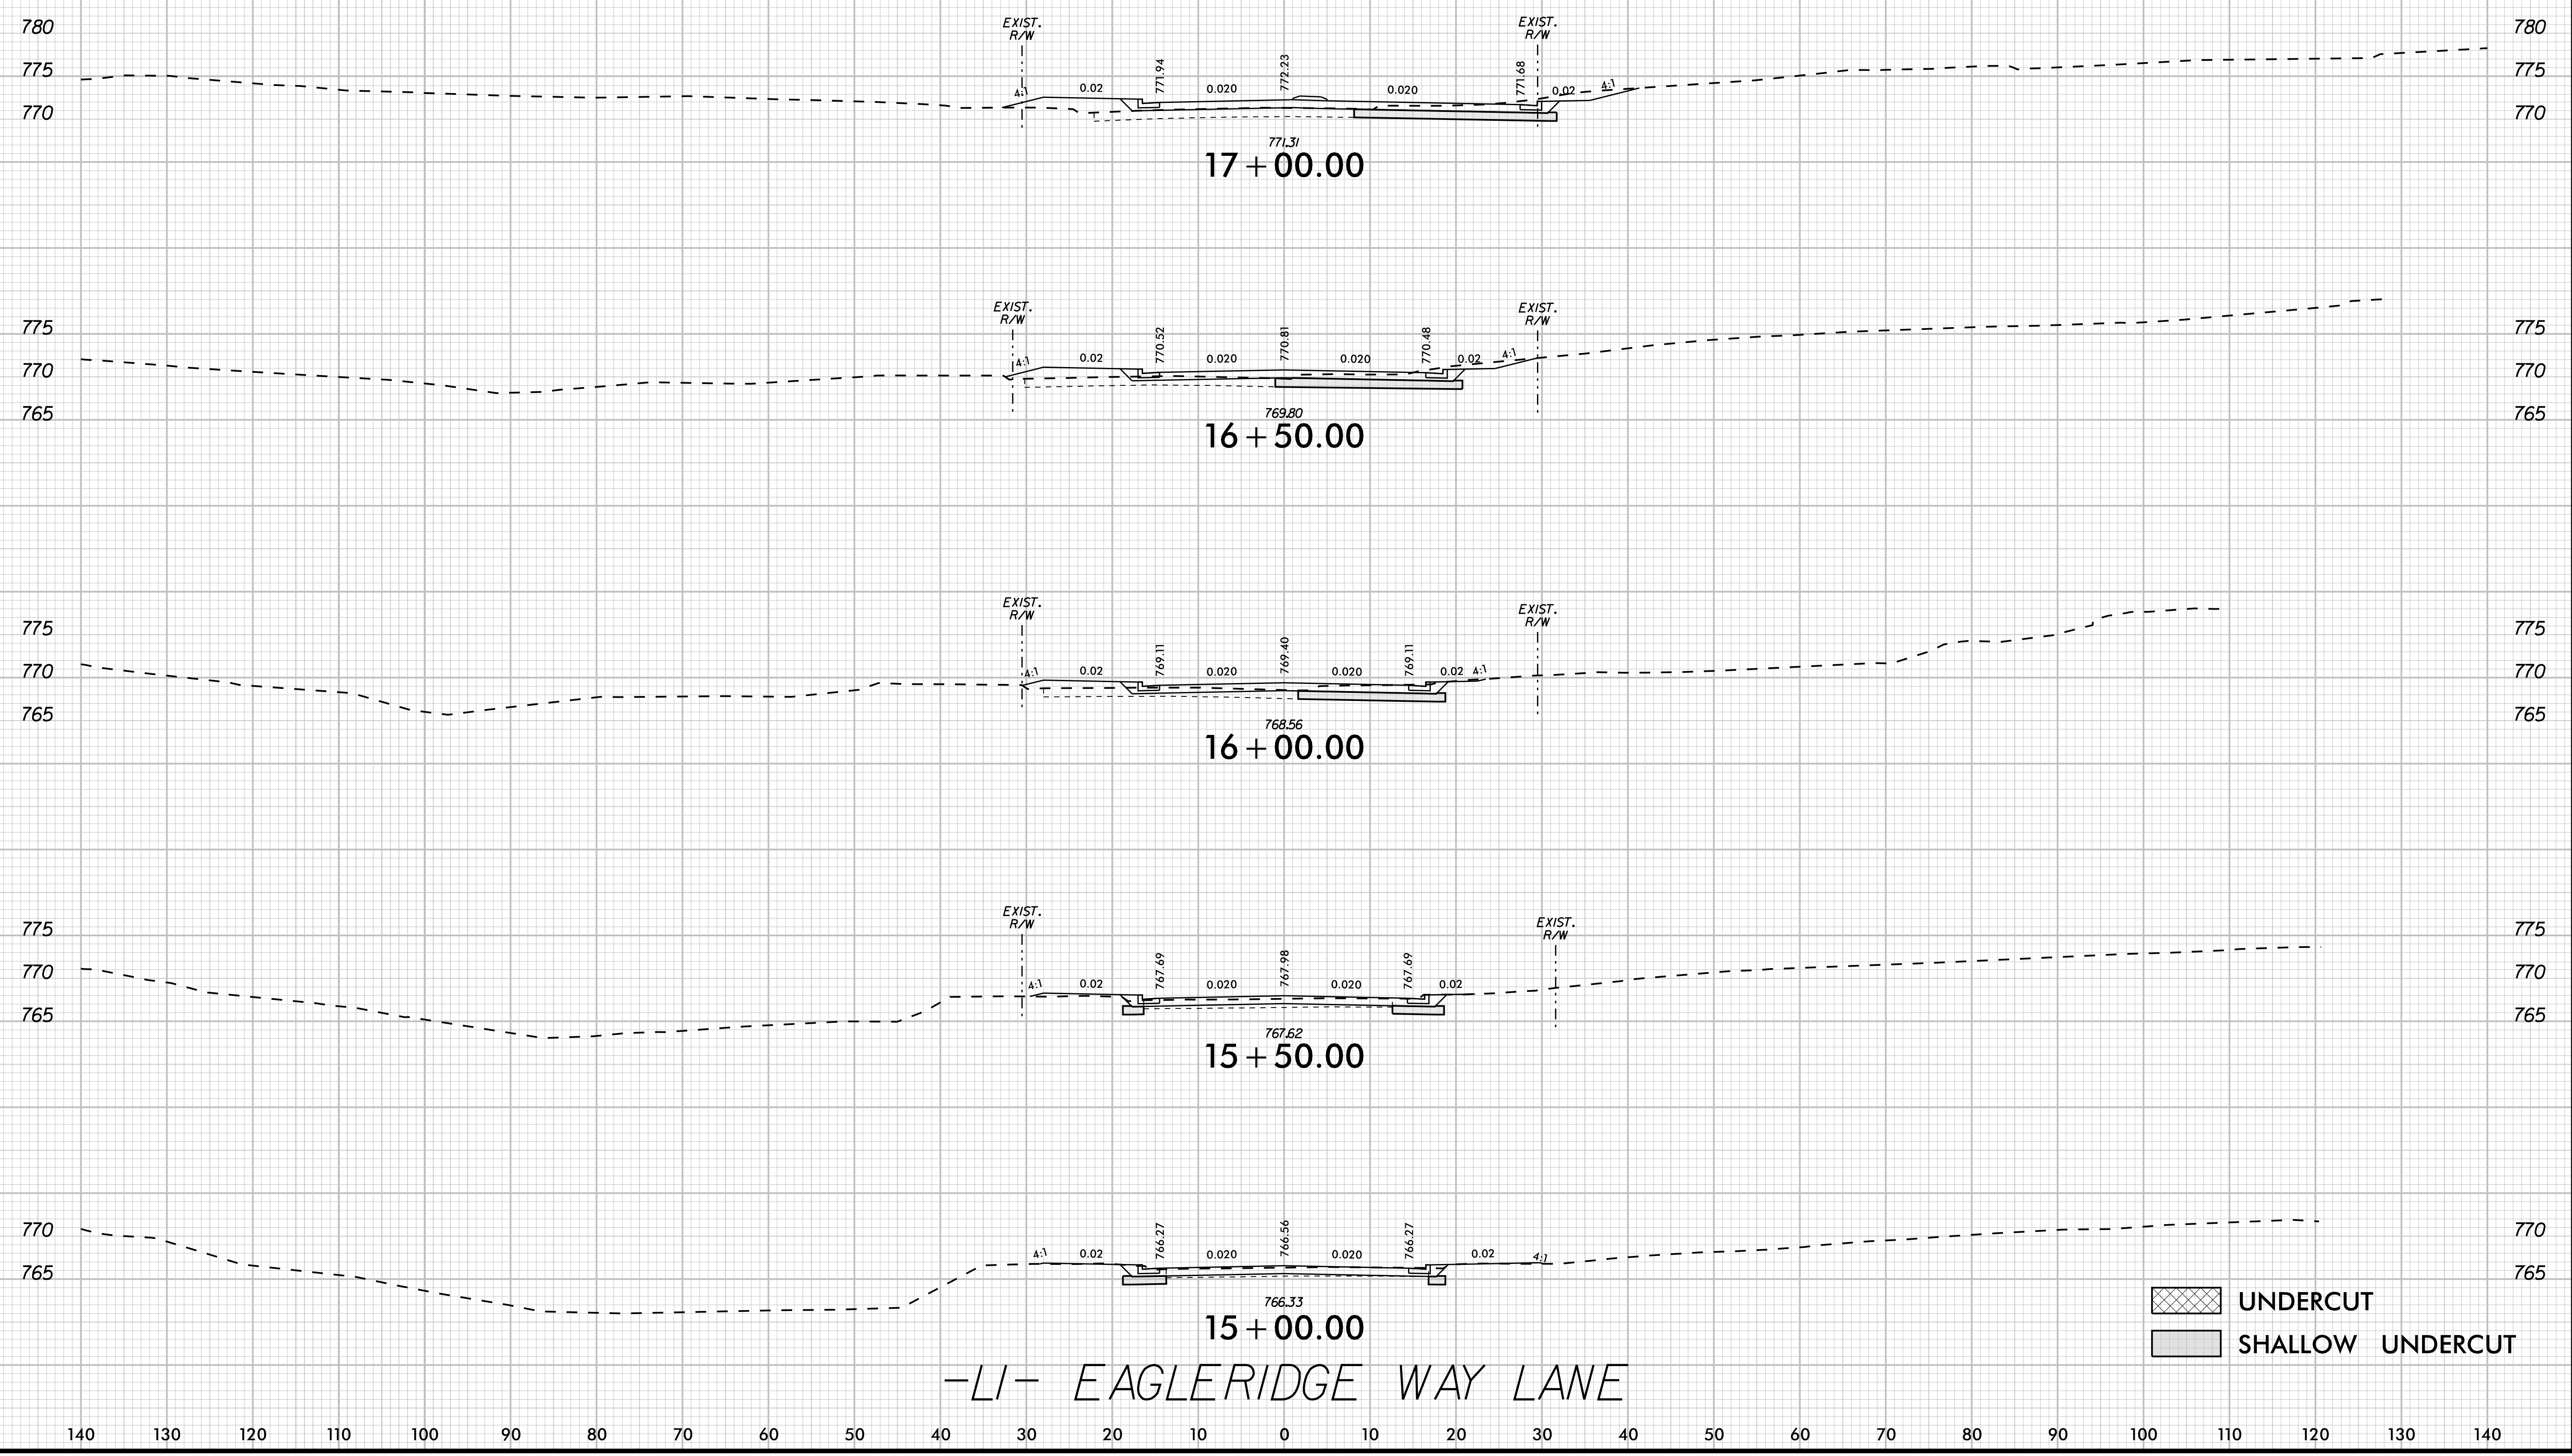

-LI- EAGLERIDGE WAY LANE