


K:\CHL\_PRJ\01036359 - U-5108 (Northcross) DSM\Roadway\XSCU-5108\_rdy\_xpl\_RABC.dgn  
3/12/2024

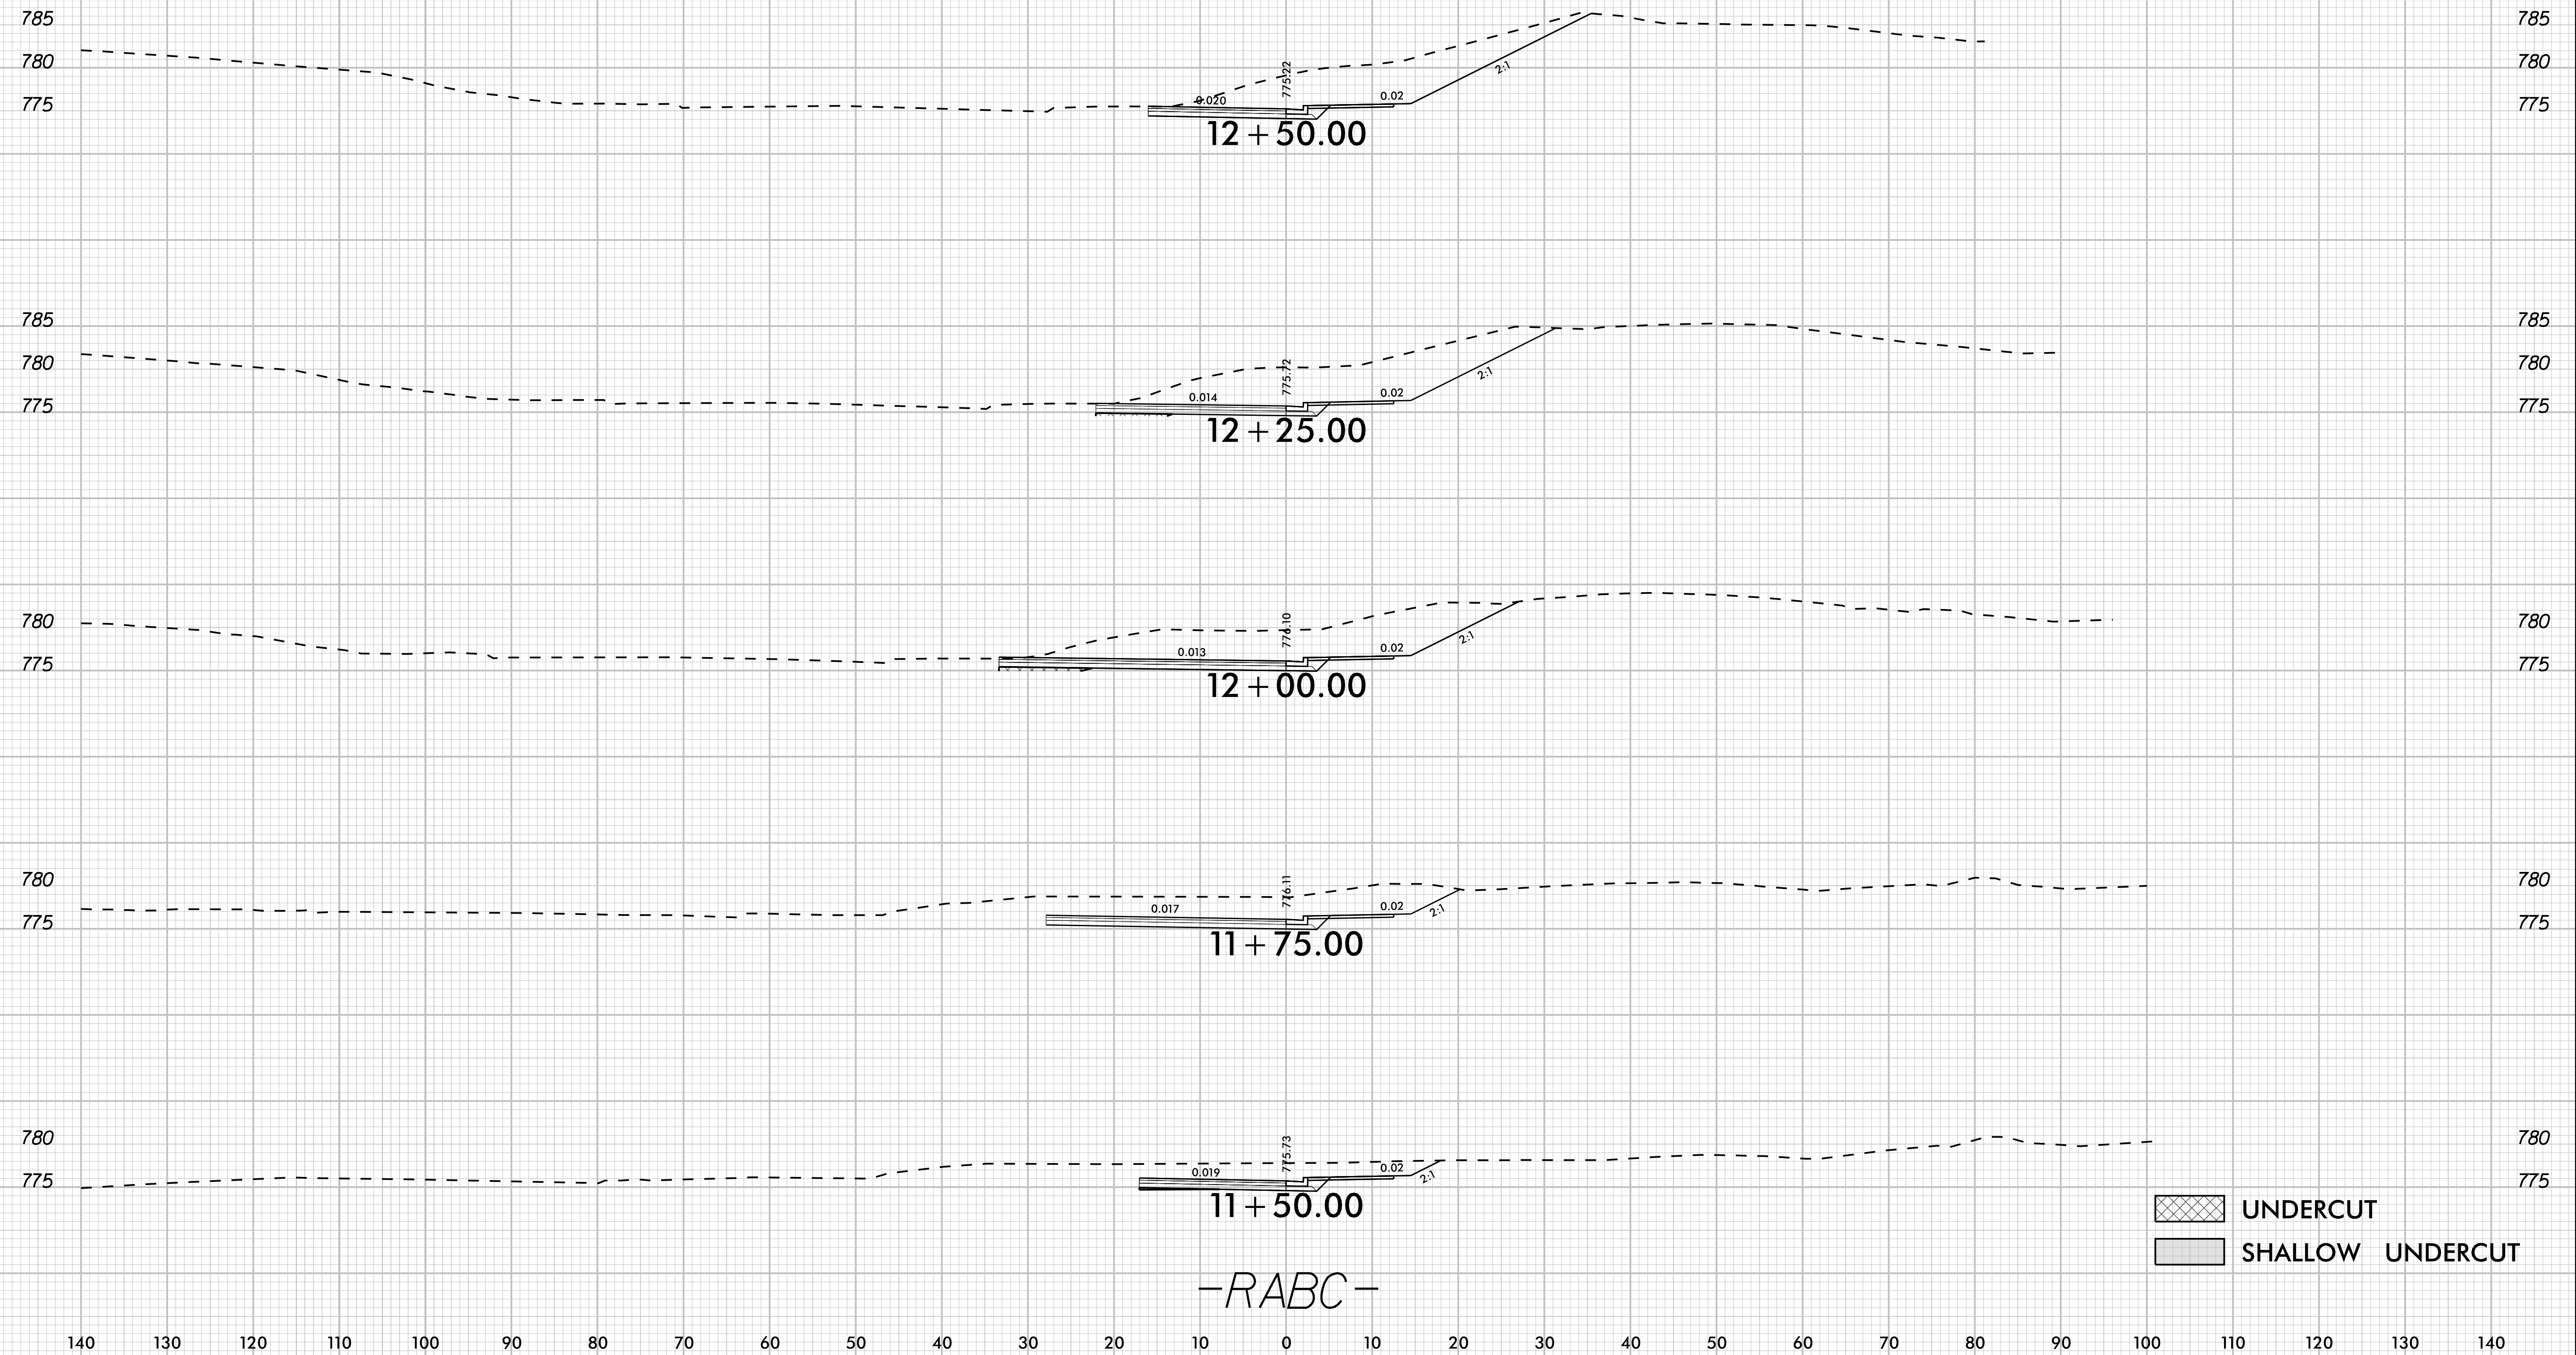

-RABC-