


K:\CHL\_PRJ\01036359 - U-5108 (Northcross) DSN\Roadway\XSCU-5108\_roy\_xpl\_DRW02.dgn  
3/12/2024

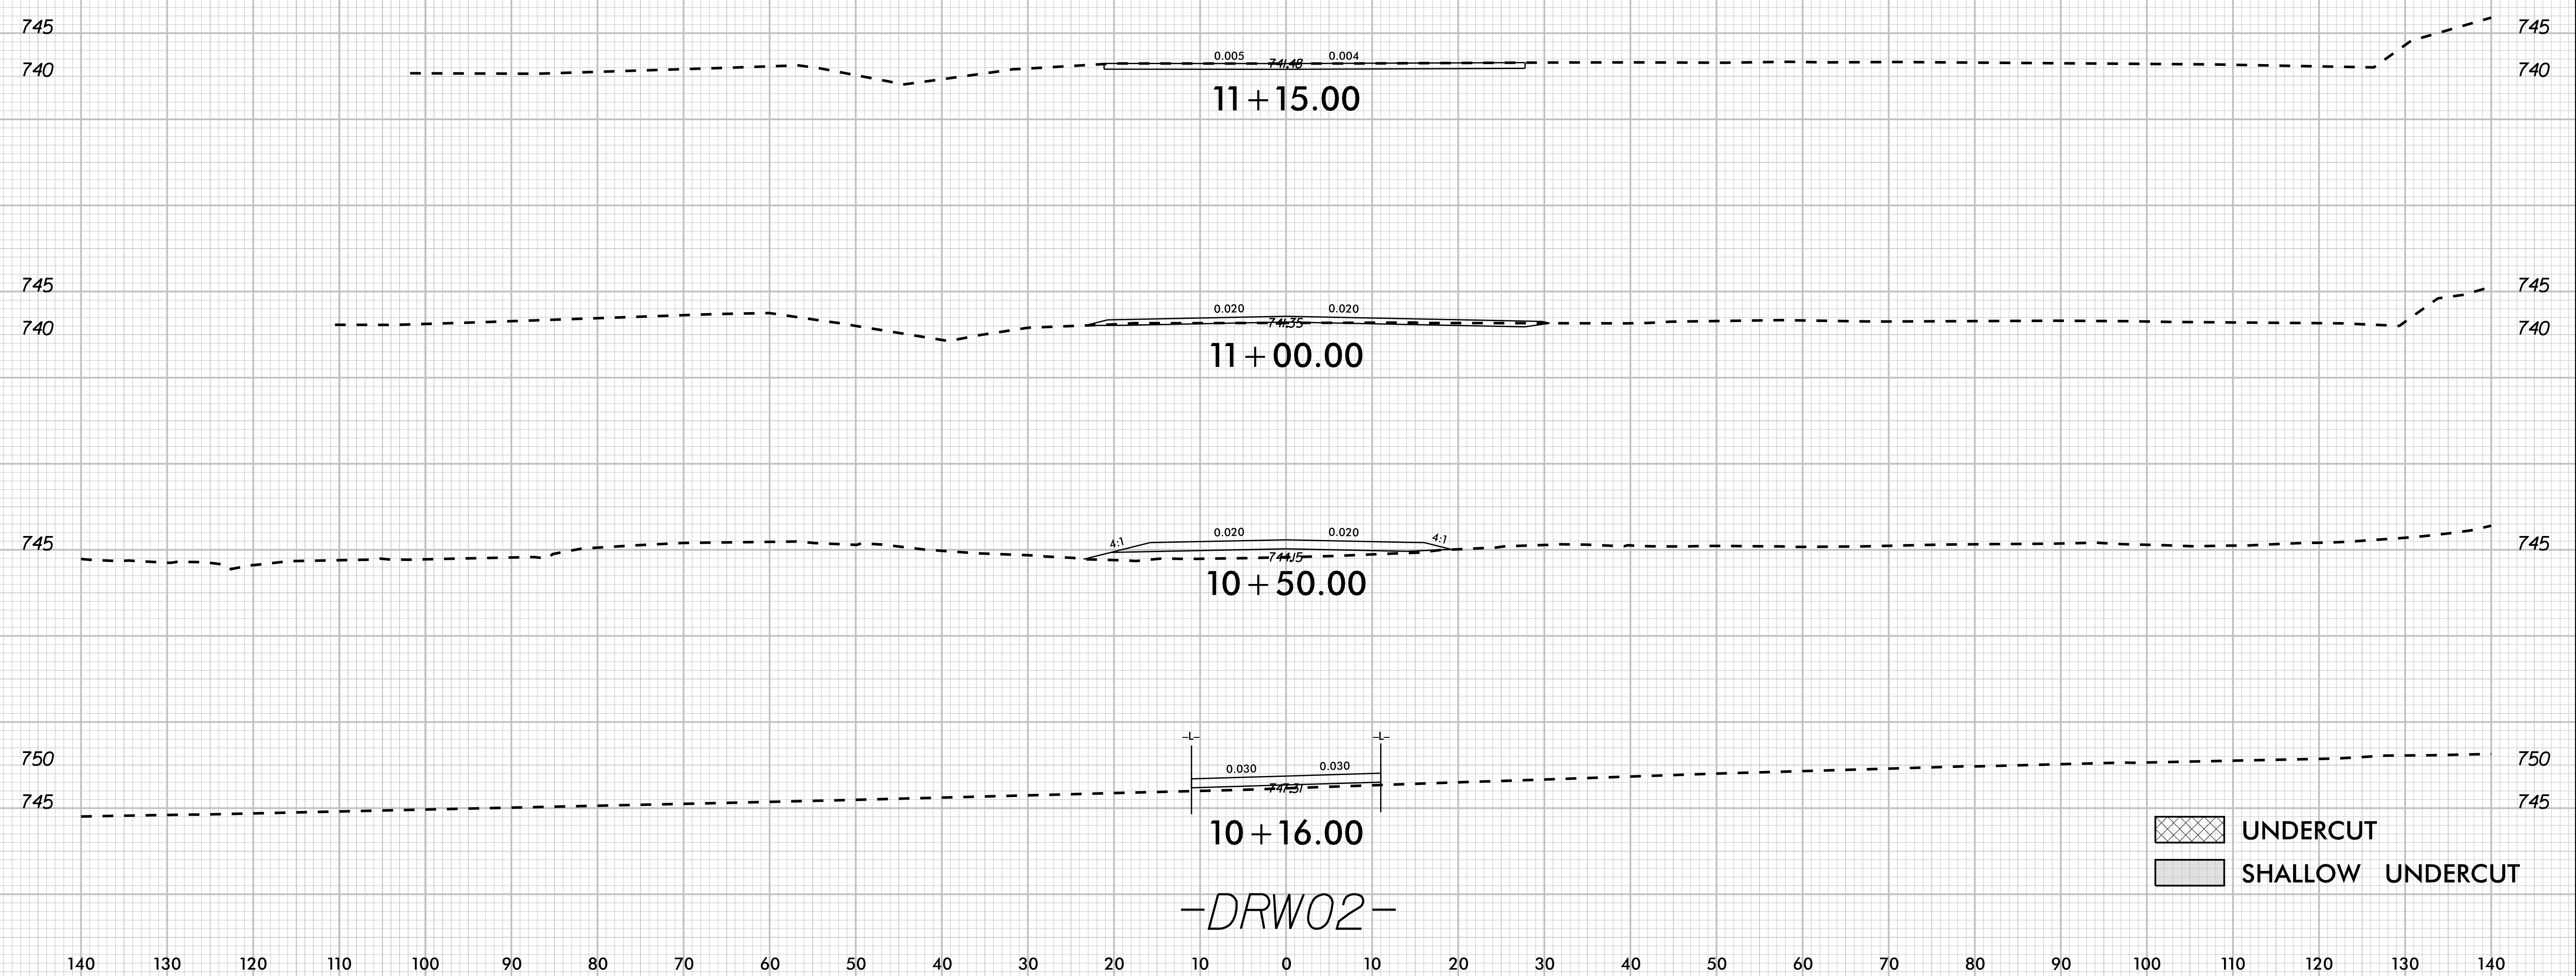

-DRW02-