


K:\RD1-Structures\Bridges\NC\011036359 - U-5108\cadd\09\U5108_SML2\M3_591403.dgn

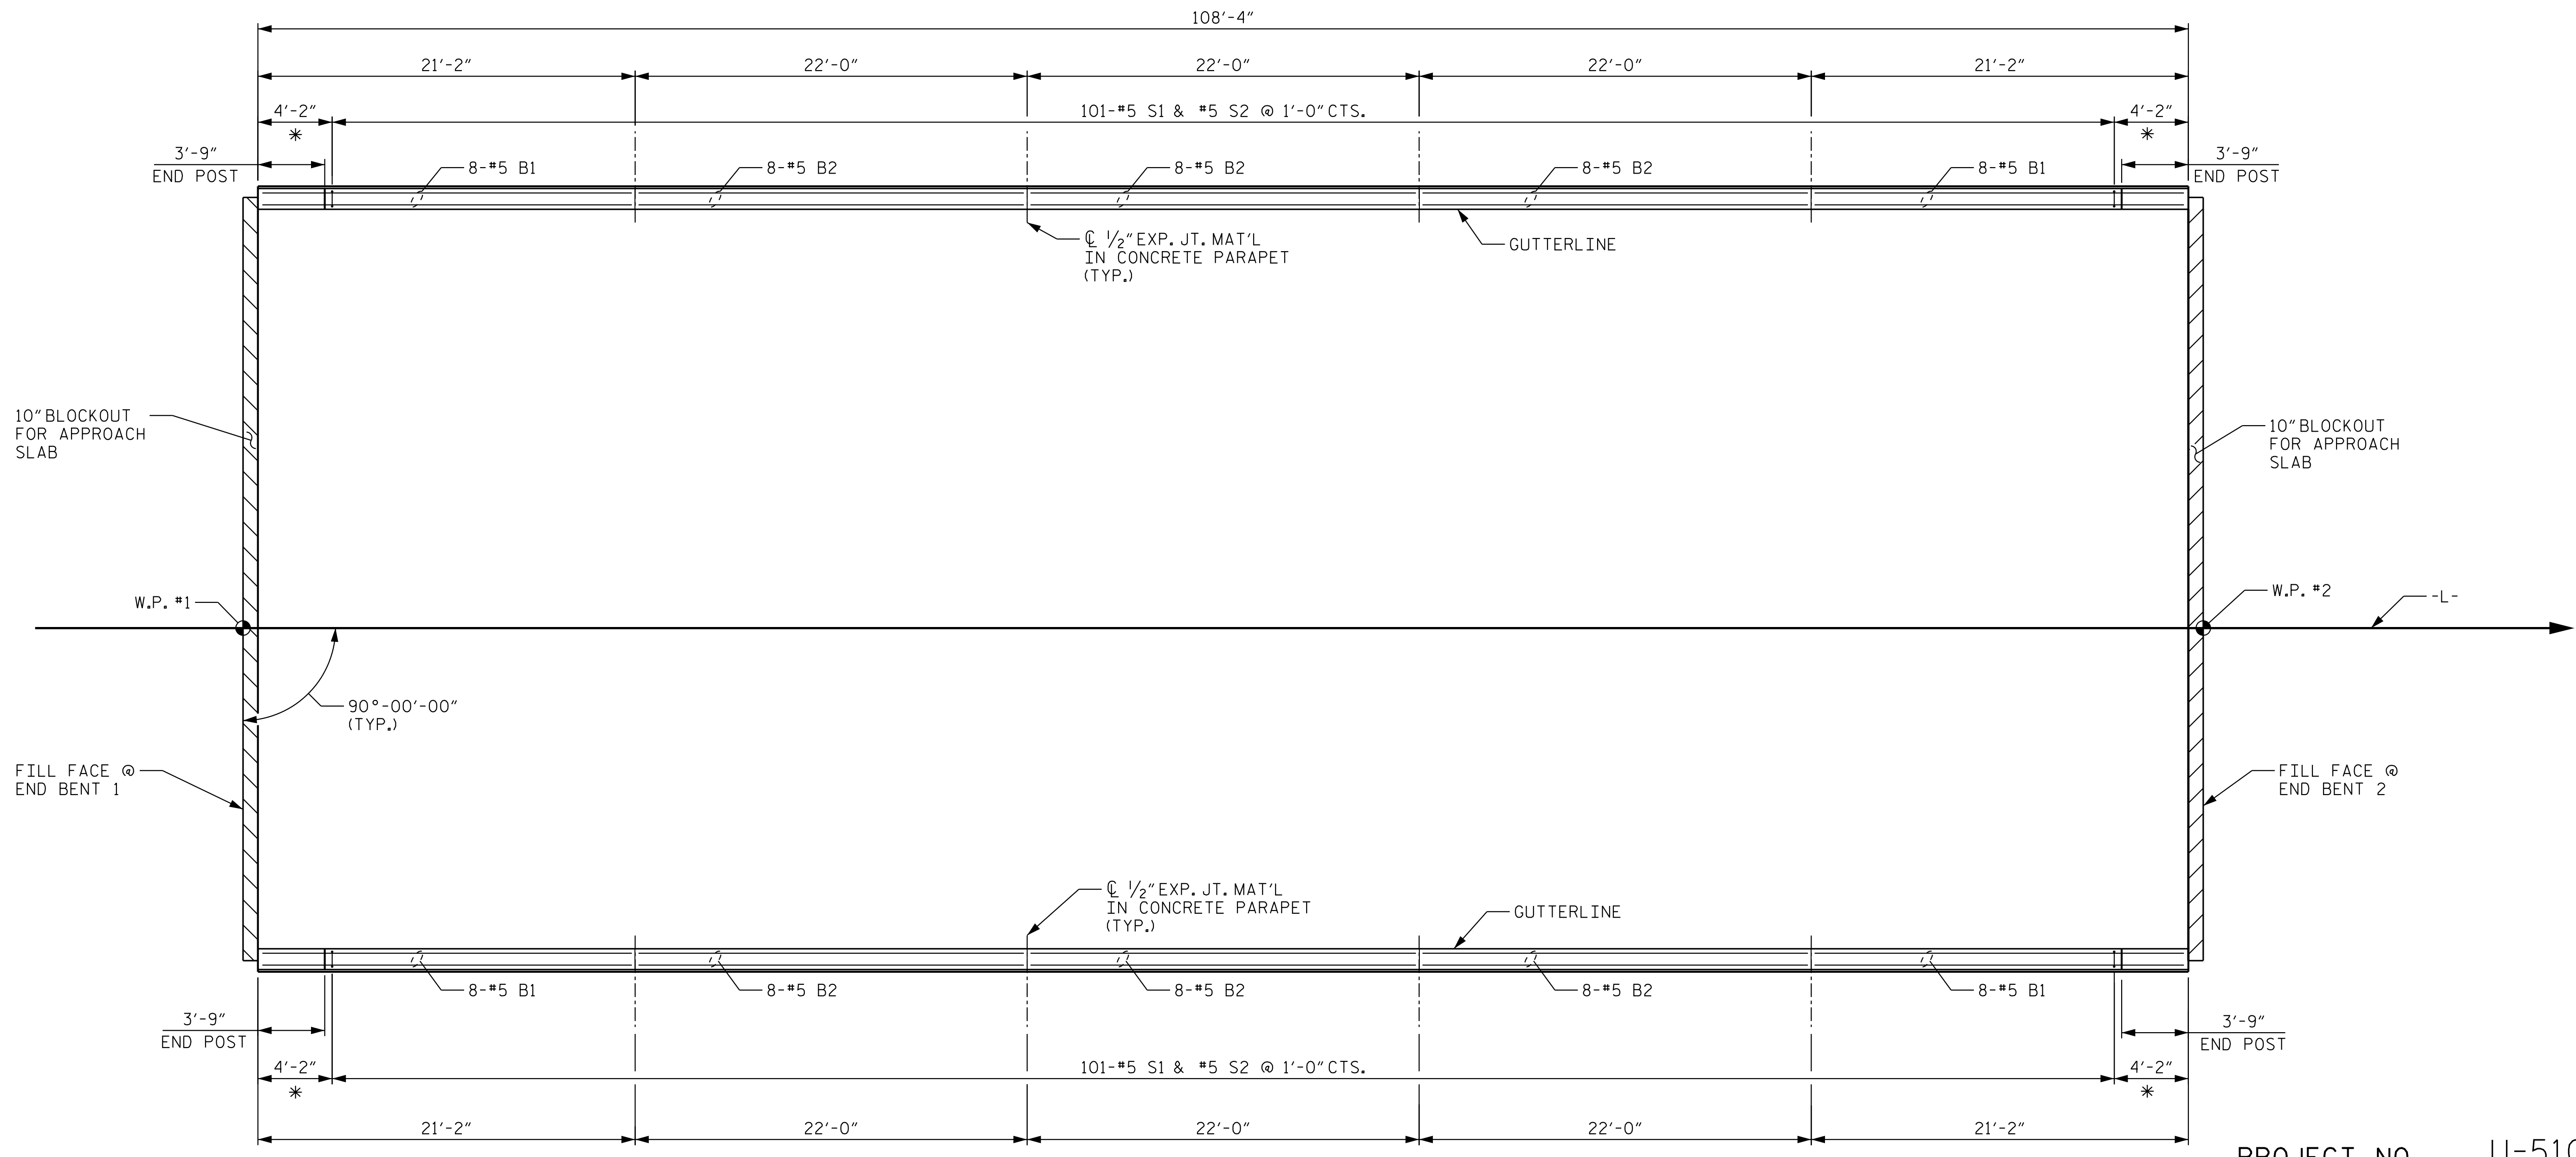


PLAN

* SEE "PLAN OF PARAPET" ON SHEET 4 OF 5 FOR SPACING OF S3 BARS

PROJECT NO. U-5108
 MECKLENBURG COUNTY
 STATION: 74+01.00 -L-

SHEET 3 OF 5

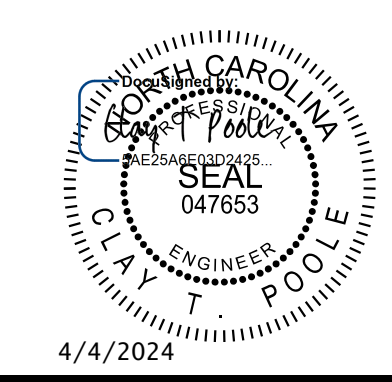

Kimley»Horn
 421 Fayetteville Street, Suite 600
 Raleigh, NC 27601-1772
 Phone (919) 677-2000
 NC LICENSE # F-0102

STATE OF NORTH CAROLINA
 DEPARTMENT OF TRANSPORTATION
 RALEIGH
 SUPERSTRUCTURE
 CONCRETE PARAPET
 DETAILS

DRAWN BY: J. I. KIMBLE DATE: 10/2023
 CHECKED BY: T. H. ORR DATE: 10/2023
 DESIGN ENGINEER OF RECORD: C. T. POOLE DATE: 10/2023

**DOCUMENT NOT CONSIDERED FINAL
UNLESS ALL SIGNATURES COMPLETED**

This document, together with the concepts and designs presented herein, is an integral part of the project. It is to be used only for the specific project and site shown, without written authorization and approval by Kimley-Horn and Associates, Inc. shall be without liability to Kimley-Horn and Associates, Inc.
Copyright Kimley-Horn and Associates, Inc., 2024

REVISIONS						SHEET NO.
NO.	BY:	DATE:	NO.	BY:	DATE:	S-20
1			3			TOTAL SHEETS
2			4			33