


SECTION ALONG ORIGINAL GRADE LINE

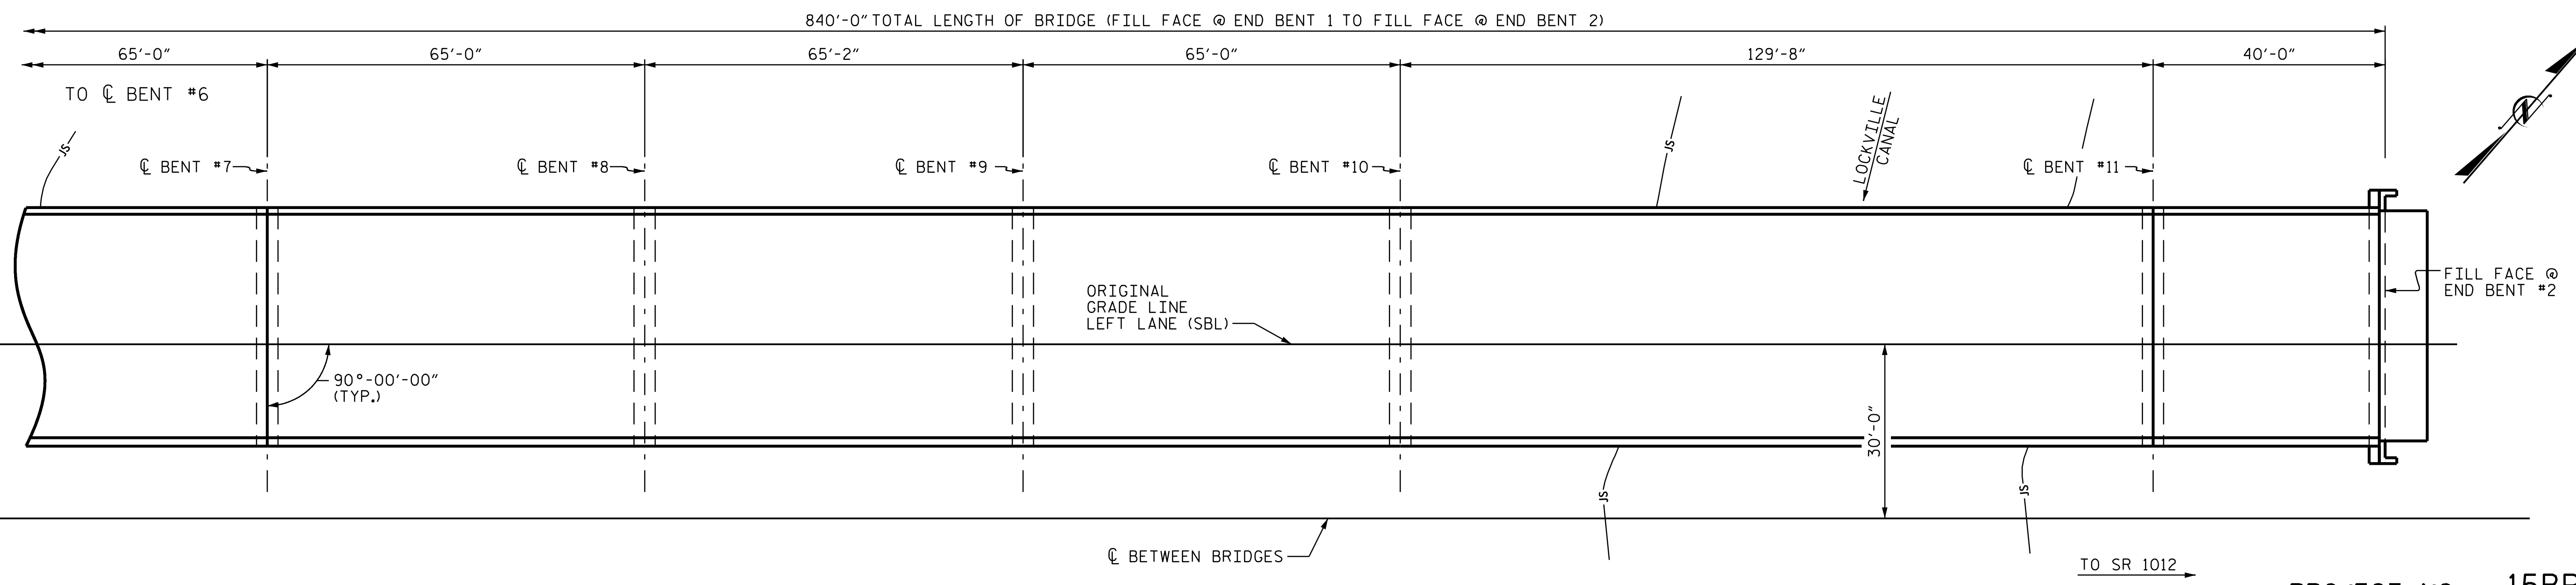


PLAN


PROJECT NO. 15BPR.130
CHATHAM COUNTY
 BRIDGE NO. 180007

SHEET 2 OF 2

STATE OF NORTH CAROLINA
 DEPARTMENT OF TRANSPORTATION
 RALEIGH
GENERAL DRAWING
 FOR LEFT LANE (SBL) OVER
 DEEP RIVER ON US-1 BETWEEN
 SR 1012 AND SR 1466

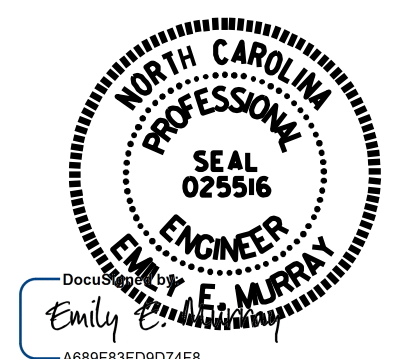

4/24/2024

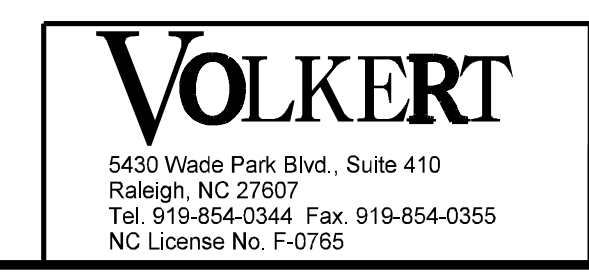

DOCUMENT NOT CONSIDERED
 FINAL UNLESS ALL
 SIGNATURES COMPLETED

DRAWN BY : J.BRYANT DATE : 7/21/22
 CHECKED BY : D. GLADDEN DATE : 8/3/23

15-APR-2024 15:26
 *****DCN*****
 brent.bornhill AT C-1001568

REVISIONS						SHEET NO.
NO.	BY:	DATE:	NO.	BY:	DATE:	S-3
1			3			TOTAL SHEETS
2			4			156