



SECTION ALONG ORIGINAL GRADE LINE

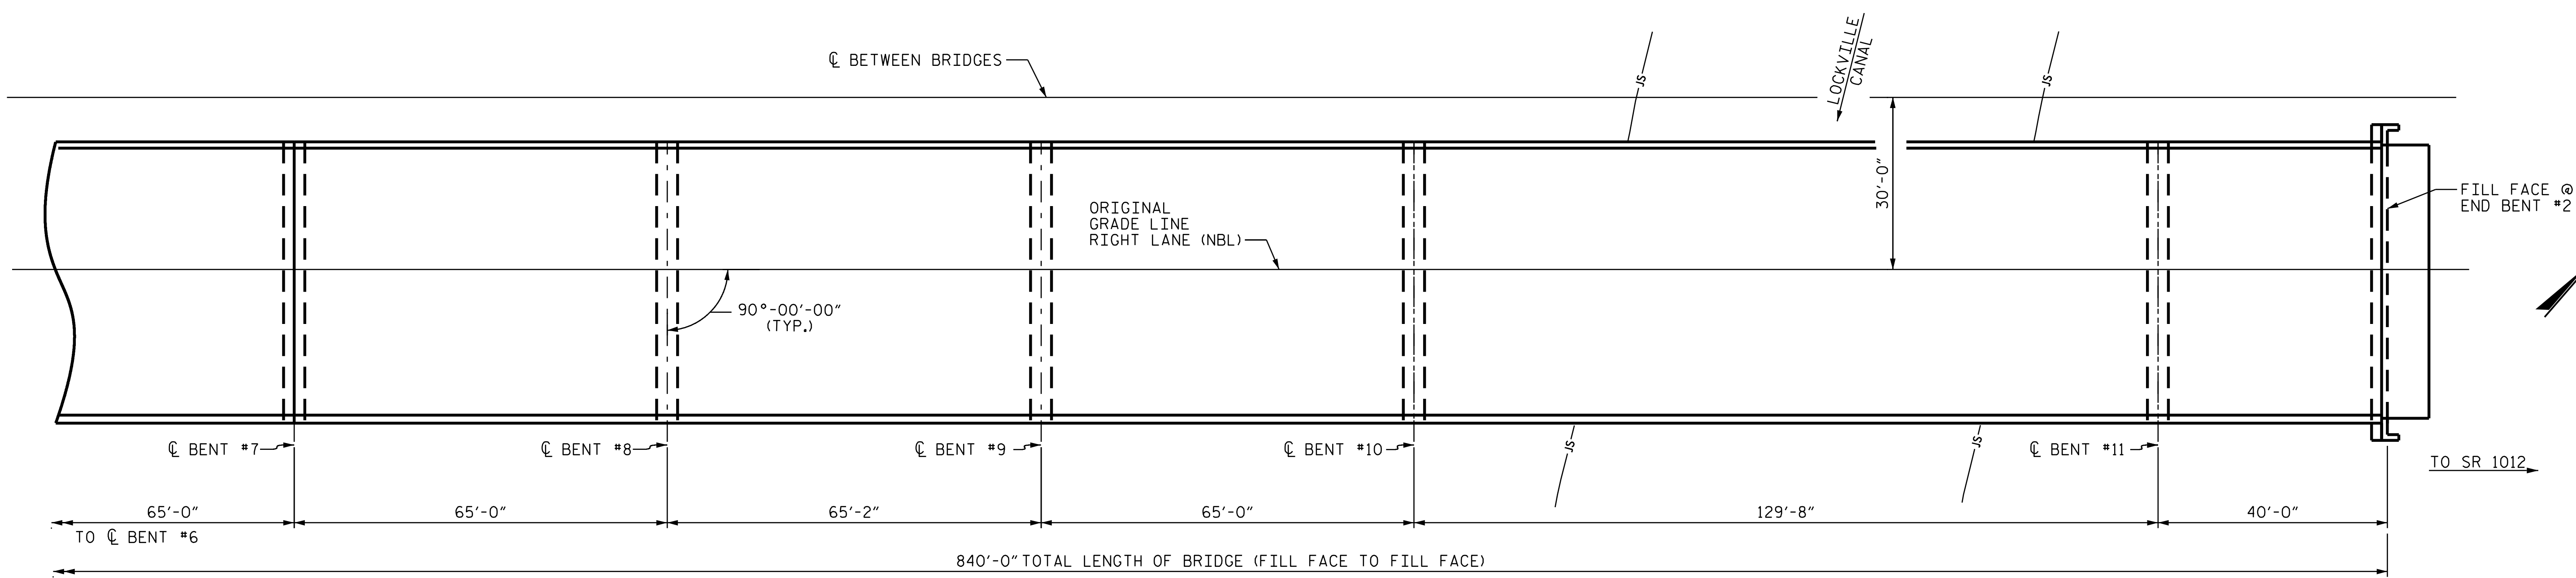


PLAN

PROJECT NO. 15BPR.130
CHATHAM COUNTY
 BRIDGE NO. 180477

SHEET 2 OF 2

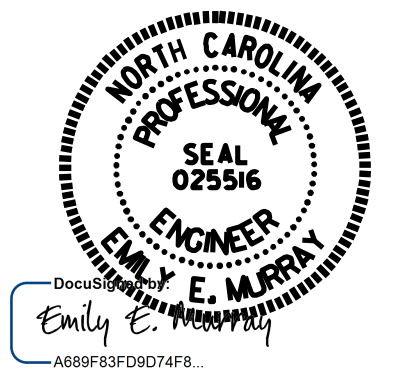

STATE OF NORTH CAROLINA
 DEPARTMENT OF TRANSPORTATION
 RALEIGH
GENERAL DRAWING
 FOR RIGHT LANE (NBL) OVER
 DEEP RIVER ON US-1 BETWEEN
 SR 1012 AND SR 1466

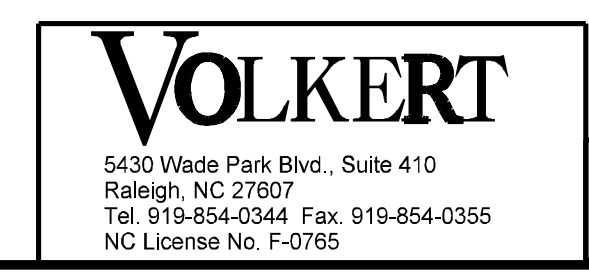

DOCUMENT NOT CONSIDERED
 FINAL UNLESS ALL
 SIGNATURES COMPLETED

REVISIONS						SHEET NO.
NO.	BY:	DATE:	NO.	BY:	DATE:	S-45
1			3			TOTAL SHEETS
2			4			156

DRAWN BY : J. BRYANT DATE : 7/21/22
 CHECKED BY : D. GLADDEN DATE : 8/3/23