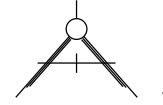
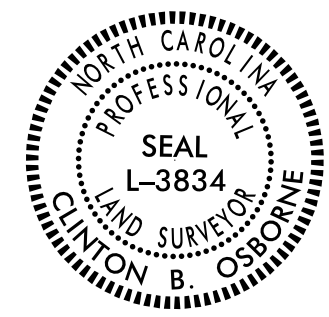


# SURVEY CONTROL SHEET

**W/ EXISTING CENTERLINE ALIGNMENTS PRIOR TO CONSTRUCTION**

PROJECT REFERENCE NO. BR-0093	SHEET NO. RW02C-3
Location and Surveys	
 <div style="font-size: 8px; display: inline-block; vertical-align: middle;">                 ALLIED ASSOCIATES, P.A.                  4720 KESTER MILL ROAD                  WINSTON SALEM, NC 27103                  WWW.ALLIEDAPA.COM C-2198                  (336)765-2377             </div>	
PROJECT SURVEYOR 	
DOCUMENT NOT CONSIDERED FINAL UNLESS ALL SIGNATURES COMPLETED	

DocuSigned by:  
*Clinton B. Osborne*  
0AEF8B85F6449B...

12/21/2021

EL		N	E	BEARING	DIST	DELTA	D	L	T	R
POT	LINE	991487.207	1719688.432	N 75°55'28.7" E	53.02					
PC	CURVE	991500.102	1719739.862	N 73°41'45.4" E	256.66	04°27'26.6*(LT)	01°44'10.4"	256.73	128.43	3300.00
PT	LINE	991572.156	1719986.203	N 71°28'02.1" E	1099.76					
PC	CURVE	991921.712	1721028.935	N 73°27'31.6" E	229.36	03°58'58.9*(RT)	01°44'10.4"	229.41	114.75	3300.00
PT		991987.012	1721248.803							

**NOTES:**

1. PROJECT CONTROL WAS ESTABLISHED USING GNSS, THE GLOBAL NAVIGATION SATELLITE SYSTEM.
2. THE SURVEY CONTROL DATA FOR THIS PROJECT HAS BEEN COMPILED FROM VARIOUS SOURCES. IF FURTHER INFORMATION REGARDING PROJECT CONTROL IS NEEDED, PLEASE CONTACT THE LOCATION AND SURVEYS UNIT.