

BR-0093

PMP 002


NORTH CAROLINA
DEPARTMENT OF TRANSPORTATION

DocuSigned by:
Renee B. Roach

APPROVED: *Renee B. Roach*
-38430600316431-

DATE: 04/23/2024

SEAL:

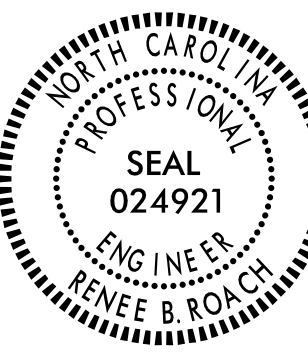



INCOMPLETE PLANS
(Do Not Use For Construction)

DOCUMENT NOT CONSIDERED FINAL
UNLESS ALL SIGNATURES COMPLETED



T.I.P.: BR-0093

PAVEMENT MARKING
DETAIL

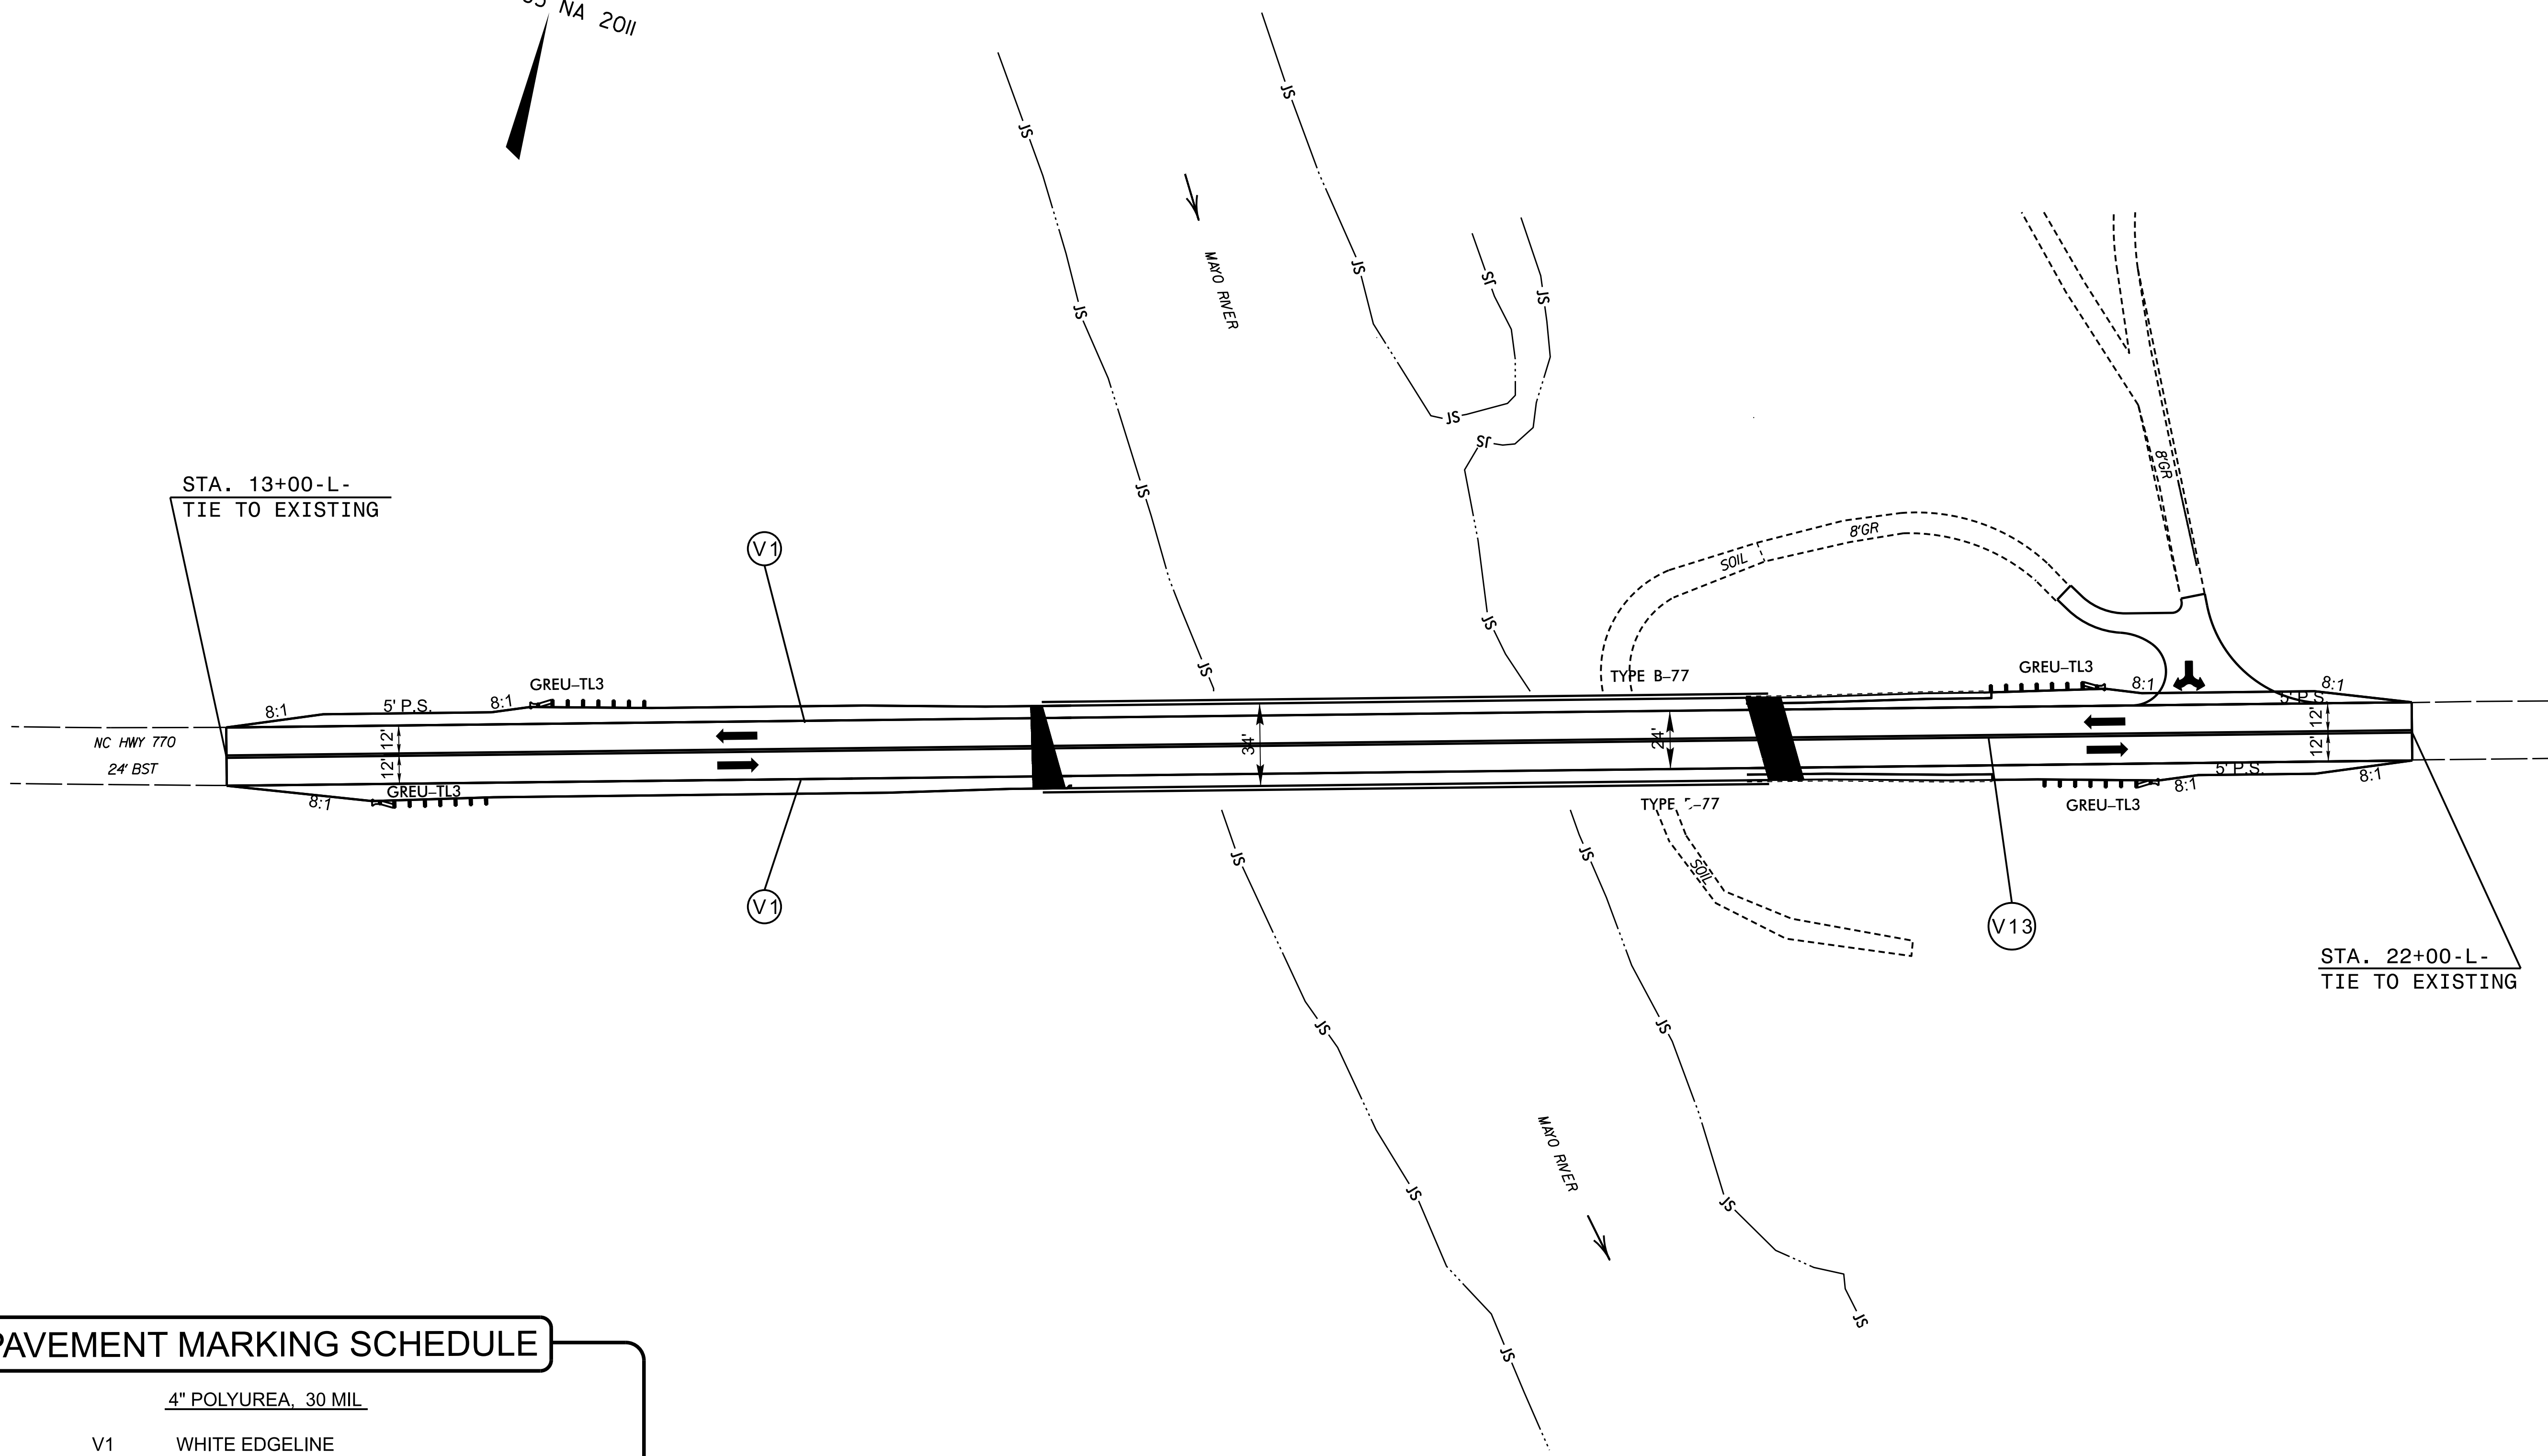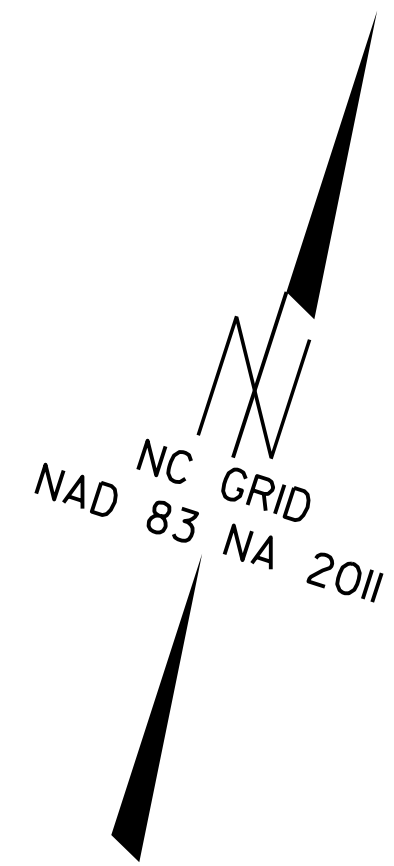

PAVEMENT MARKING SCHEDULE

4" POLYUREA, 30 MIL

- V1 WHITE EDGELINE
- V13 YELLOW DOUBLE CENTER