




INCOMPLETE PLANS  
DOCUMENT NOT CONSIDERED FINAL  
UNLESS ALL SIGNATURES COMPLETED

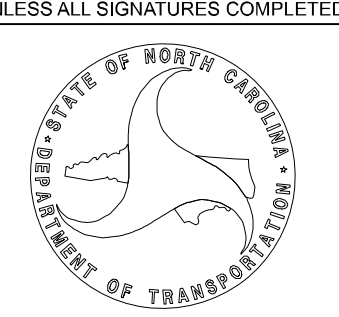

T.I.P.: BR-0093

TYPE "D" SIGN

<p>SIGN NUMBER: 301, 302                  TYPE: D                  QUANTITY: 2                  SIGN WIDTH: 4'-0"                  HEIGHT: 1'-0"                  TOTAL AREA: 4.0 Sq.Ft.                  BORDER TYPE: FLUSH                  RECESS: 0"                  WIDTH: 0.75"                  RADII: 1.5"</p> <p>NO. Z BARS:                  LENGTH:</p>	<p>BACKG COLOR: Green                  COPY COLOR: White</p> <table border="1" style="width: 100%; border-collapse: collapse;"> <thead> <tr> <th>SYMBOL</th> <th>X</th> <th>Y</th> <th>WID</th> <th>HT</th> </tr> </thead> <tbody> <tr><td> </td><td> </td><td> </td><td> </td><td> </td></tr> <tr><td> </td><td> </td><td> </td><td> </td><td> </td></tr> <tr><td> </td><td> </td><td> </td><td> </td><td> </td></tr> <tr><td> </td><td> </td><td> </td><td> </td><td> </td></tr> <tr><td> </td><td> </td><td> </td><td> </td><td> </td></tr> <tr><td> </td><td> </td><td> </td><td> </td><td> </td></tr> <tr><td> </td><td> </td><td> </td><td> </td><td> </td></tr> <tr><td> </td><td> </td><td> </td><td> </td><td> </td></tr> <tr><td> </td><td> </td><td> </td><td> </td><td> </td></tr> </tbody> </table> <p>MAT'L: 0.125" (3.2 mm) ALUMINUM</p>	SYMBOL	X	Y	WID	HT	<p>DESIGN BY: E WARD                  PROJECT ID: BR-0093</p> <p>CHECKED BY: Jan 02, 2024                  LOCATION: DIV: 7</p> <div style="text-align: center;"> <p style="margin-left: 20px;">BORDER R=1.5" TH=0.75"</p> </div> <p style="text-align: right;">Spacing Factor is 1 unless specified otherwise</p>	
SYMBOL	X	Y	WID	HT	
<p>USE NOTES:</p> <ol style="list-style-type: none"> <li>Legend and border(except those that are colored black) shall be direct applied Grade C sheeting.</li> <li>Background shall be Grade C reflective sheeting.</li> <li>Use one u-post per sign.</li> </ol>	
<p>LETTER POSITIONS</p> <table border="1" style="width: 100%; border-collapse: collapse;"> <thead> <tr> <th colspan="12">Letter spacings are to start of next letter</th> <th>Series/Size</th> </tr> <tr> <th>M</th> <th>a</th> <th>y</th> <th>o</th> <th> </th> <th>R</th> <th>i</th> <th>v</th> <th>e</th> <th>r</th> <th> </th> <th> </th> <th> </th> <th> </th> <th> </th> <th> </th> <th> </th> <th> </th> <th>Text Length</th> </tr> </thead> <tbody> <tr> <td>6.3</td> <td>4.7</td> <td>3.8</td> <td>4.2</td> <td>2.7</td> <td>4</td> <td>4.3</td> <td>2</td> <td>3.9</td> <td>3.9</td> <td>2</td> <td>6.3</td> <td> </td> <td> </td> <td> </td> <td> </td> <td> </td> <td> </td> <td>EM 2000</td> </tr> <tr> <td> </td> <td> </td> <td> </td> <td> </td> <td> </td> <td> </td> <td> </td> <td> </td> <td> </td> <td> </td> <td> </td> <td> </td> <td> </td> <td> </td> <td> </td> <td> </td> <td> </td> <td> </td> <td>35.5</td> </tr> <tr><td> </td><td> </td><td> </td><td> </td><td> </td><td> </td><td> </td><td> </td><td> </td><td> </td><td> </td><td> </td><td> </td><td> </td><td> </td><td> </td><td> </td><td> </td><td> </td></tr> <tr><td> </td><td> </td><td> </td><td> </td><td> </td><td> </td><td> </td><td> </td><td> </td><td> </td><td> </td><td> </td><td> </td><td> </td><td> </td><td> </td><td> </td><td> </td><td> </td></tr> <tr><td> </td><td> </td><td> </td><td> </td><td> </td><td> </td><td> </td><td> </td><td> Letter spacings are to start of next letter												Series/Size	
M	a	y	o		R	i	v	e	r									Text Length	
6.3	4.7	3.8	4.2	2.7	4	4.3	2	3.9	3.9	2	6.3							EM 2000	
																		35.5	
<p>BR-0093 Title Sheet <span style="float: right;">NORTH CAROLINA D.O.T. SIGN DETAIL</span></p>	