


NOTE:  
ALL UTILITY WORK SHOWN ON THIS SHEET WILL BE DONE BY OTHERS.  
NO PAYMENT WILL BE MADE TO THE CONTRACTOR FOR UTILITY WORK SHOWN ON THIS SHEET.

UTILITIES BY OTHERS  
THIS SHEET CORRESPONDS TO RDY-4

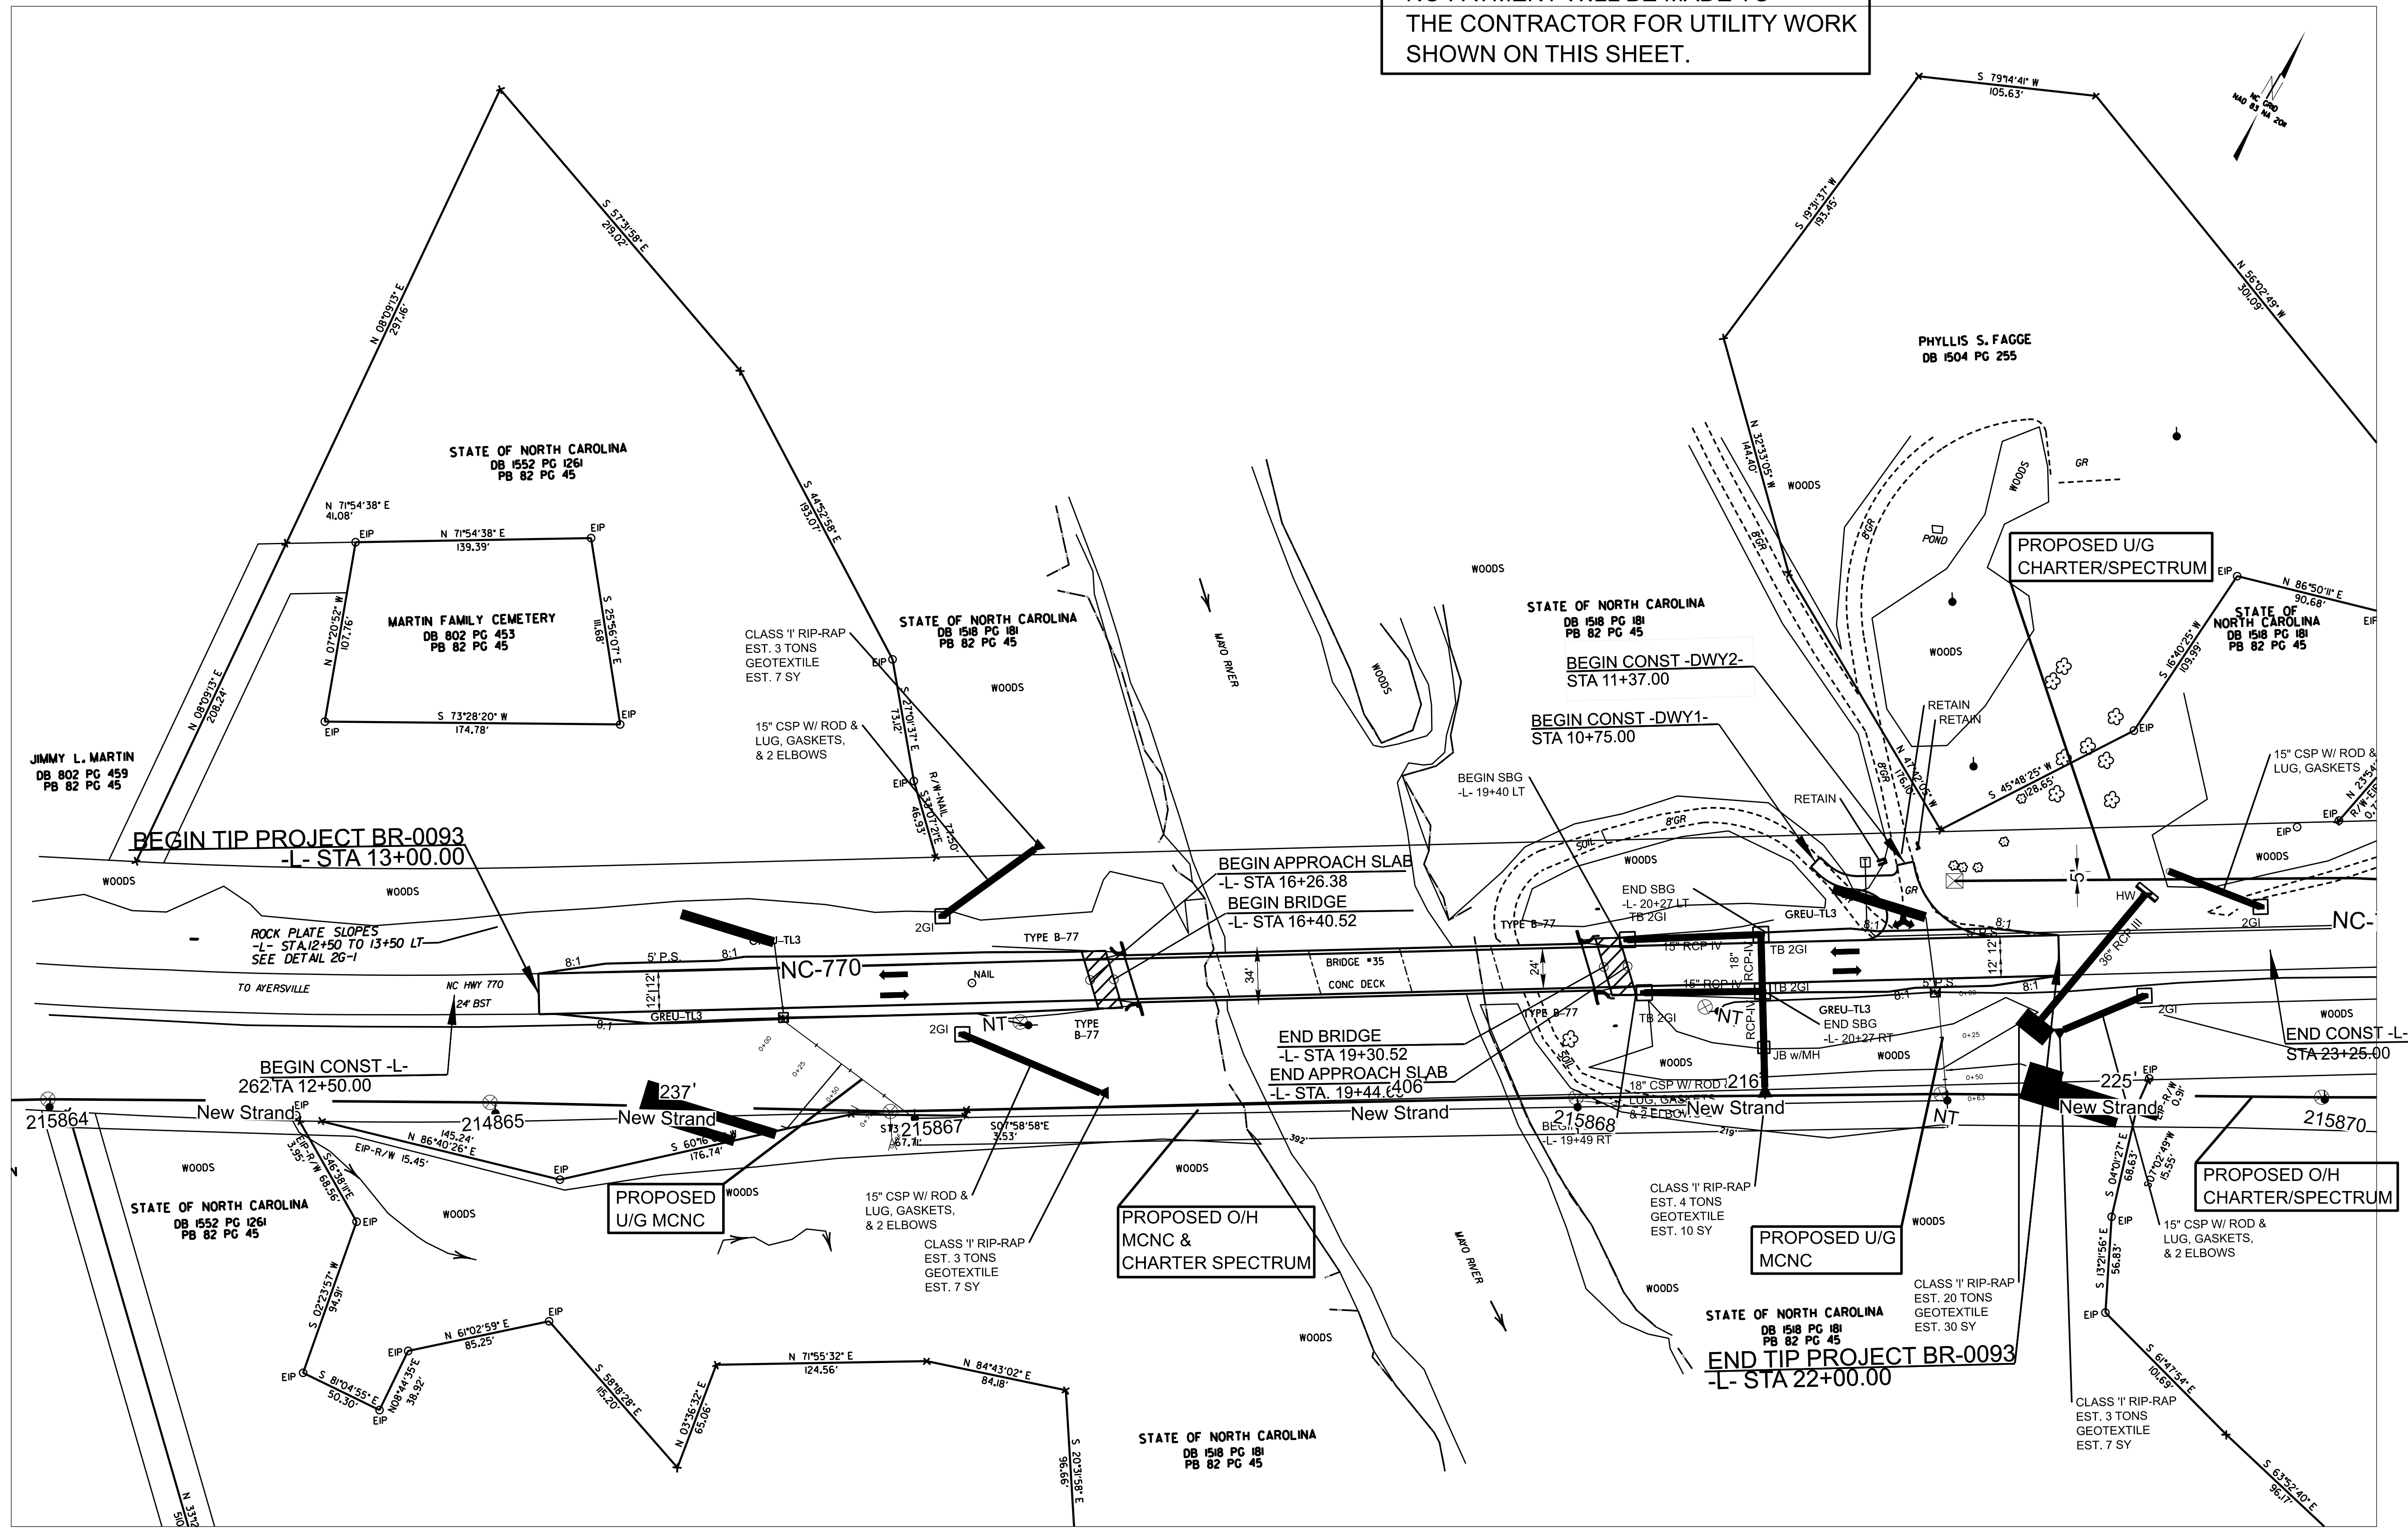

BEGIN TIP PROJECT BR-0093  
-L- STA 13+00.00

BEGIN APPROACH SLAB  
-L- STA 16+26.38  
BEGIN BRIDGE  
-L- STA 16+40.52

BEGIN CONST -DWY2-  
STA 11+37.00  
BEGIN CONST -DWY1-  
STA 10+75.00

BEGIN CONST -L-  
262 TA 12+50.00

END BRIDGE  
-L- STA 19+30.52  
END APPROACH SLAB  
-L- STA 19+44.406

END CONST -L-  
STA 23+25.00

STATE OF NORTH CAROLINA  
DB 1552 PG 1261  
PB 82 PG 45

PROPOSED U/G MCNC

PROPOSED O/H  
MCNC &  
CHARTER SPECTRUM

PROPOSED U/G  
MCNC

PROPOSED O/H  
CHARTER/SPECTRUM

STATE OF NORTH CAROLINA  
DB 1518 PG 181  
PB 82 PG 45  
END TIP PROJECT BR-0093  
-L- STA 22+00.00

PHYLIS S. FAGGE  
DB 1504 PG 255

JIMMY L. MARTIN  
DB 802 PG 459  
PB 82 PG 45

MARTIN FAMILY CEMETERY  
DB 802 PG 453  
PB 82 PG 45

STATE OF NORTH CAROLINA  
DB 1518 PG 181  
PB 82 PG 45

STATE OF NORTH CAROLINA  
DB 1518 PG 181  
PB 82 PG 45

STATE OF NORTH CAROLINA  
DB 1518 PG 181  
PB 82 PG 45

STATE OF NORTH CAROLINA  
DB 1518 PG 181  
PB 82 PG 45