


L
17+00.00

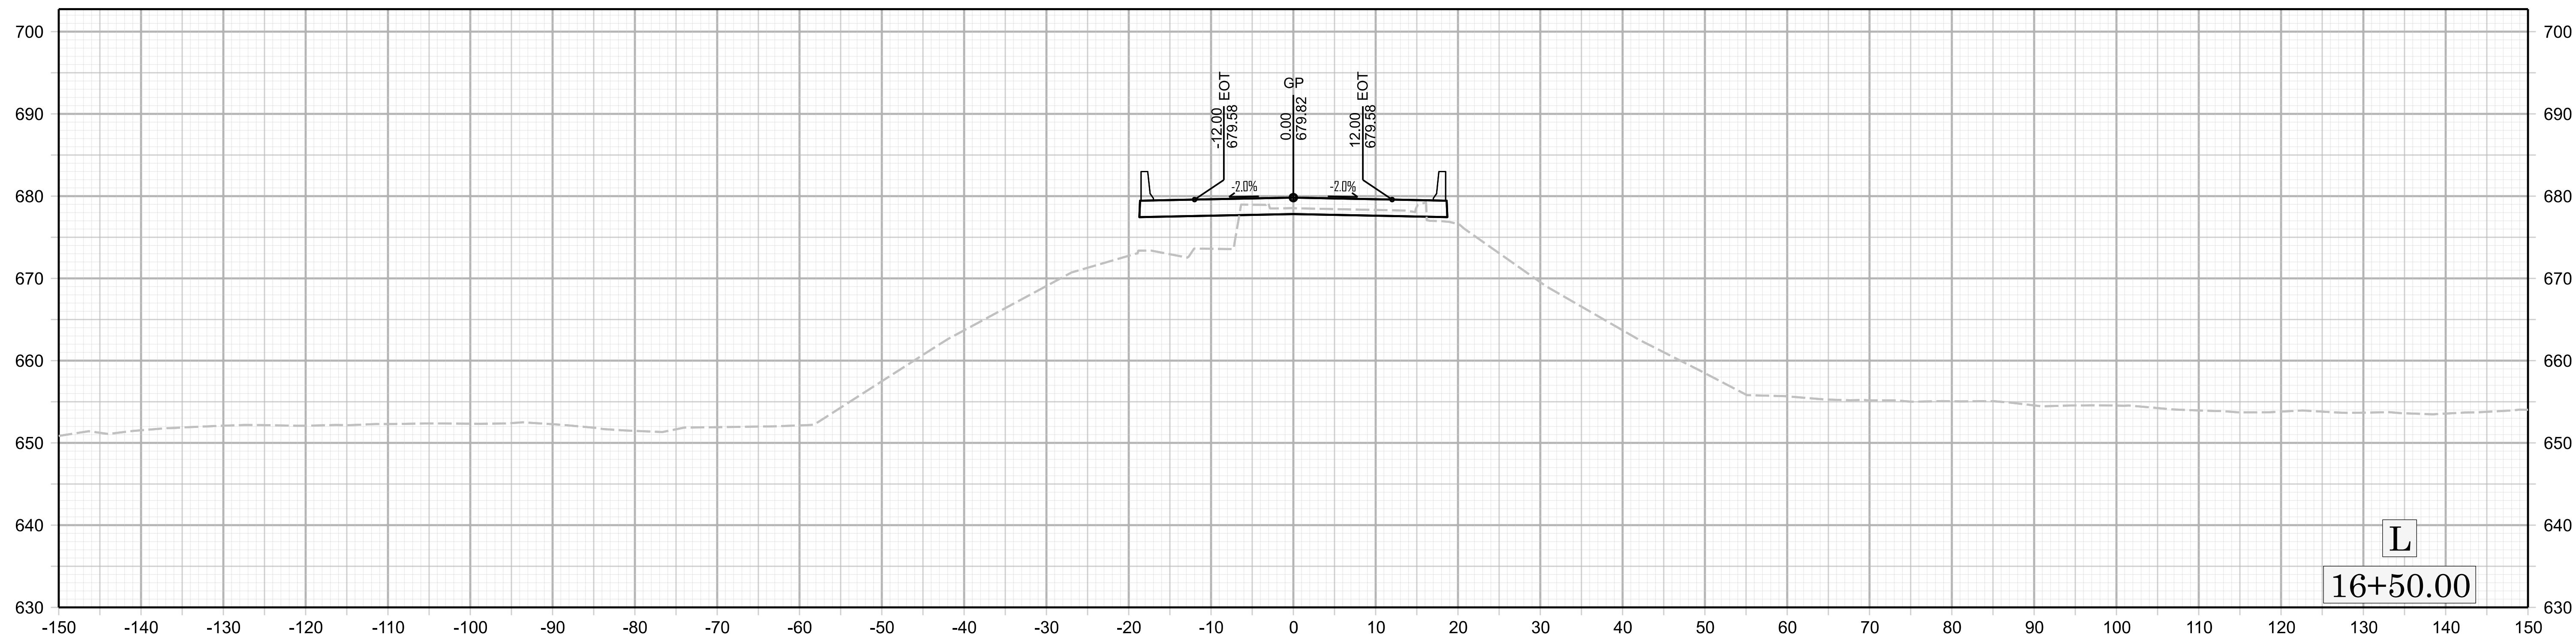

L
16+50.00