


L
20+00.00

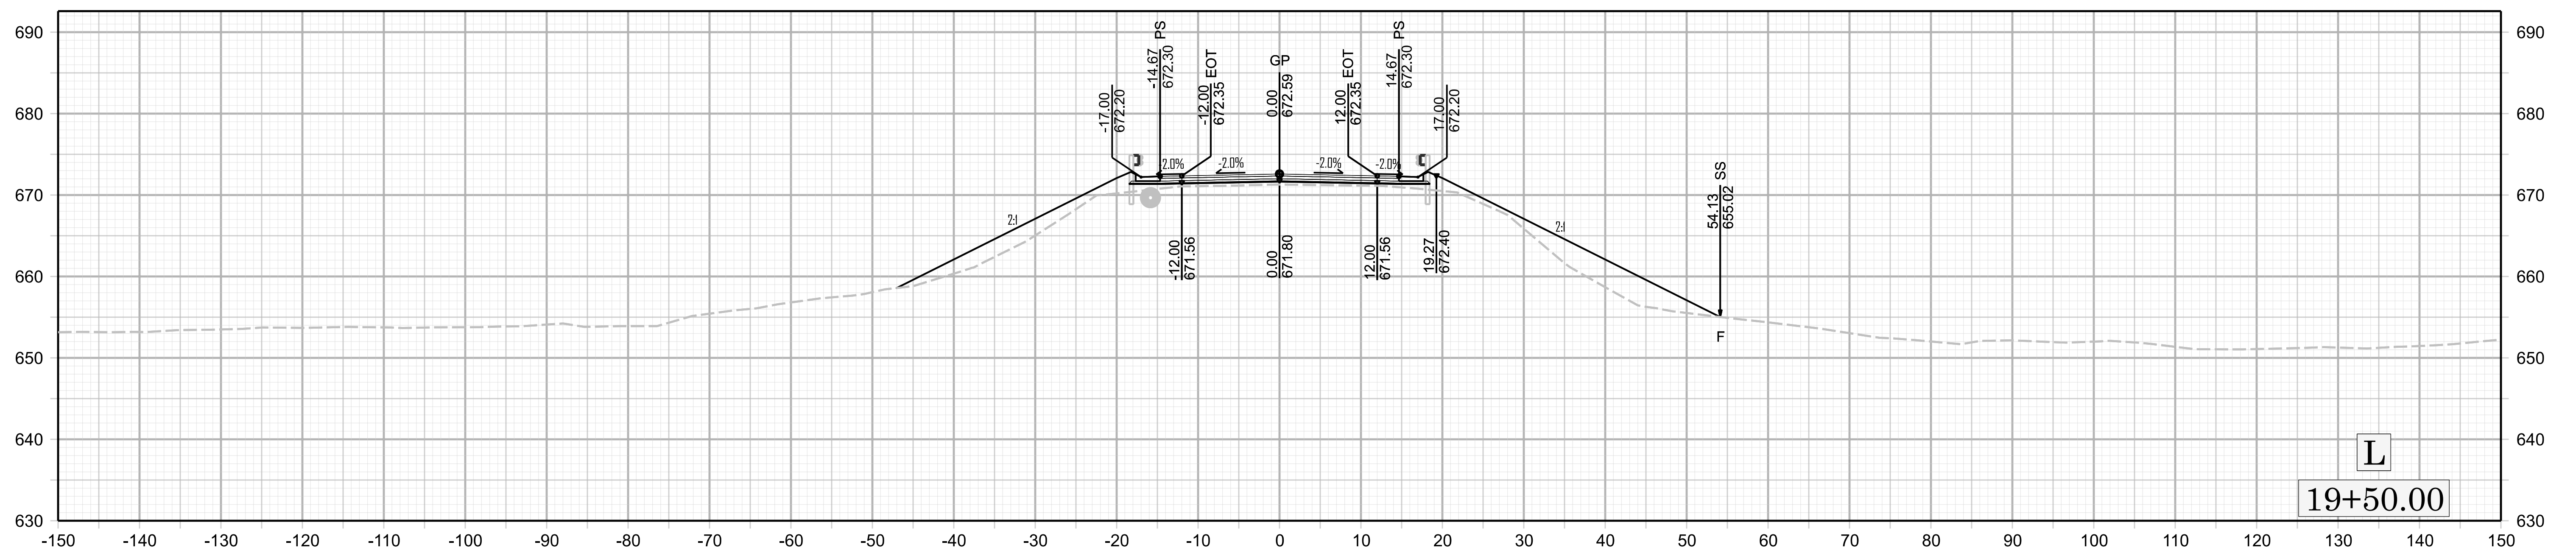

L
19+50.00