


L
 21+00.00

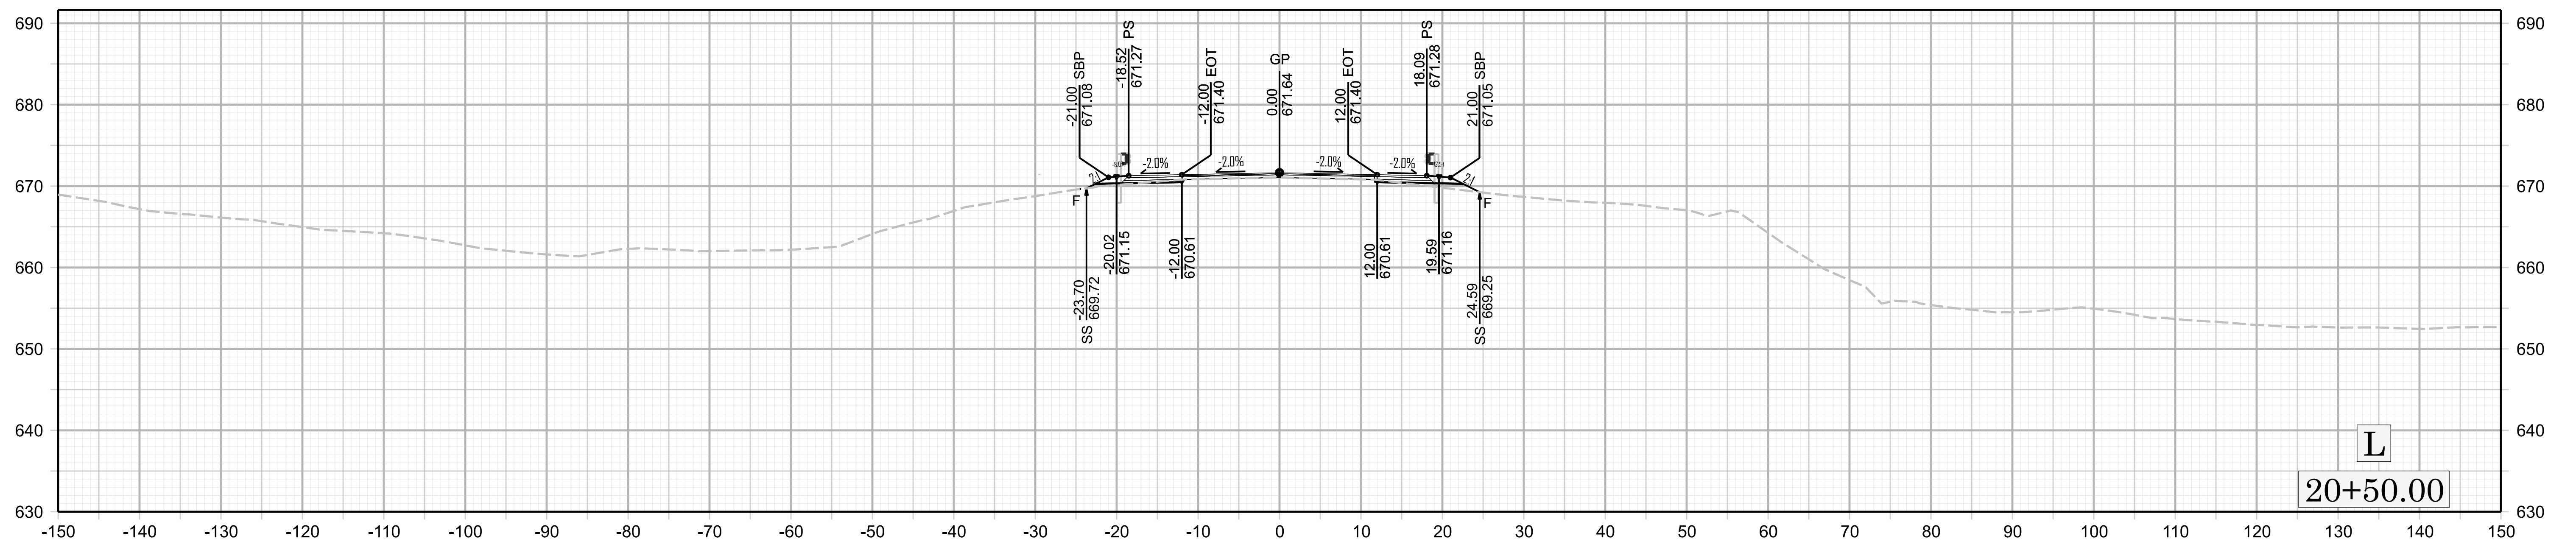

L
 20+50.00