

FOUNDATION LAYOUT

DIMENSIONS LOCATING PILES AND DRILLED PIERS ARE SHOWN TO THE CENTERLINE OF PILES AND DRILLED PIERS

NOTES


- FOR DRILLED PIERS, SEE SECTION 411 OF THE STANDARD SPECIFICATIONS.
- DO NOT DEWATER DRILLED PIER EXCAVATIONS AT BENT NO. 1 AND BENT NO. 2. CLEAN THE BOTTOM OF EXCAVATIONS WITH A SUBMERSIBLE PUMP OR AN AIRLIFT. WET PLACEMENT OF CONCRETE IS REQUIRED.
- FOR PILES, SEE PILES PROVISION AND SECTION 450 OF THE STANDARD SPECIFICATIONS.

PROJECT NO. BR-0093

ROCKINGHAM COUNTY

STATION: 17+85.52 -L-

SHEET 2 OF 4

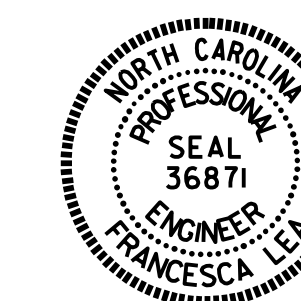

DocuSigned by:
Francesca Lea
B79DA28950584EF...
05/01/2024

STATE OF NORTH CAROLINA
DEPARTMENT OF TRANSPORTATION
RALEIGH

GENERAL DRAWING
FOR BRIDGE OVER
MAYO RIVER
ON NC 770 BETWEEN
SR 1300 (AYERSVILLE RD.)
AND US 220

DRAWN BY : Q. T. NGUYEN DATE : 11/2023
CHECKED BY : Z. MALIK DATE : 01/2024
DESIGN ENGINEER OF RECORD: E. BAYISSA DATE : 05/2023

2/28/2024
R:\Structures\Plans\401.003.BR0093.SMU.FL.S02.780035.dgn
ttnguyen1

DOCUMENT NOT CONSIDERED
FINAL UNLESS ALL
SIGNATURES COMPLETED

REVISIONS						SHEET NO.
NO.	BY:	DATE:	NO.	BY:	DATE:	S-02
1			3			TOTAL SHEETS
2			4			36