



PROJECT NO.	SHEET NO.
2024CPT.03.12.10821, ETC.	PMP-2
APPROVED: _____	
DATE: _____	
SEAL	
DOCUMENT NOT CONSIDERED FINAL UNLESS ALL SIGNATURES COMPLETED	


TIE TO EXISTING MARKINGS

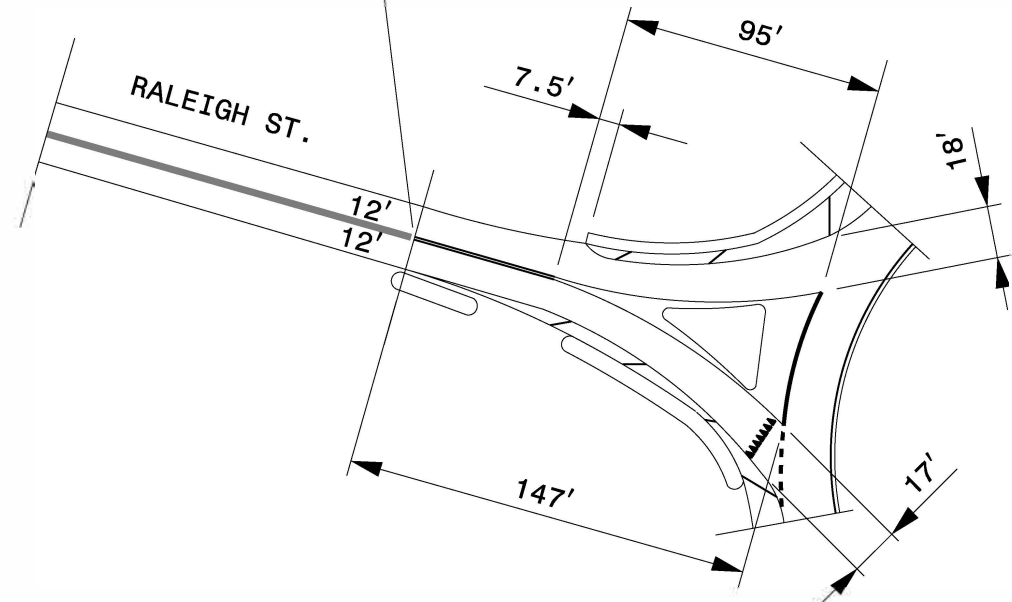

TIE TO EXISTING MARKINGS

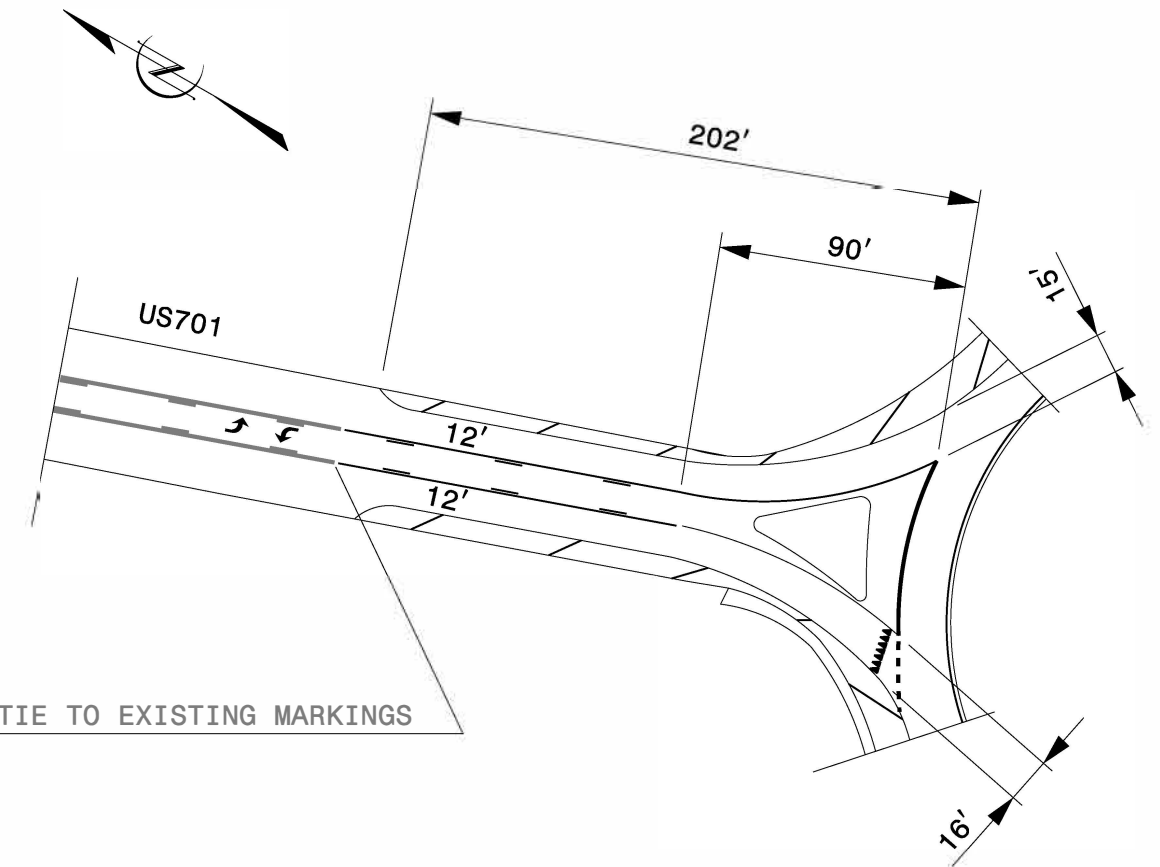

TIE TO EXISTING MARKINGS

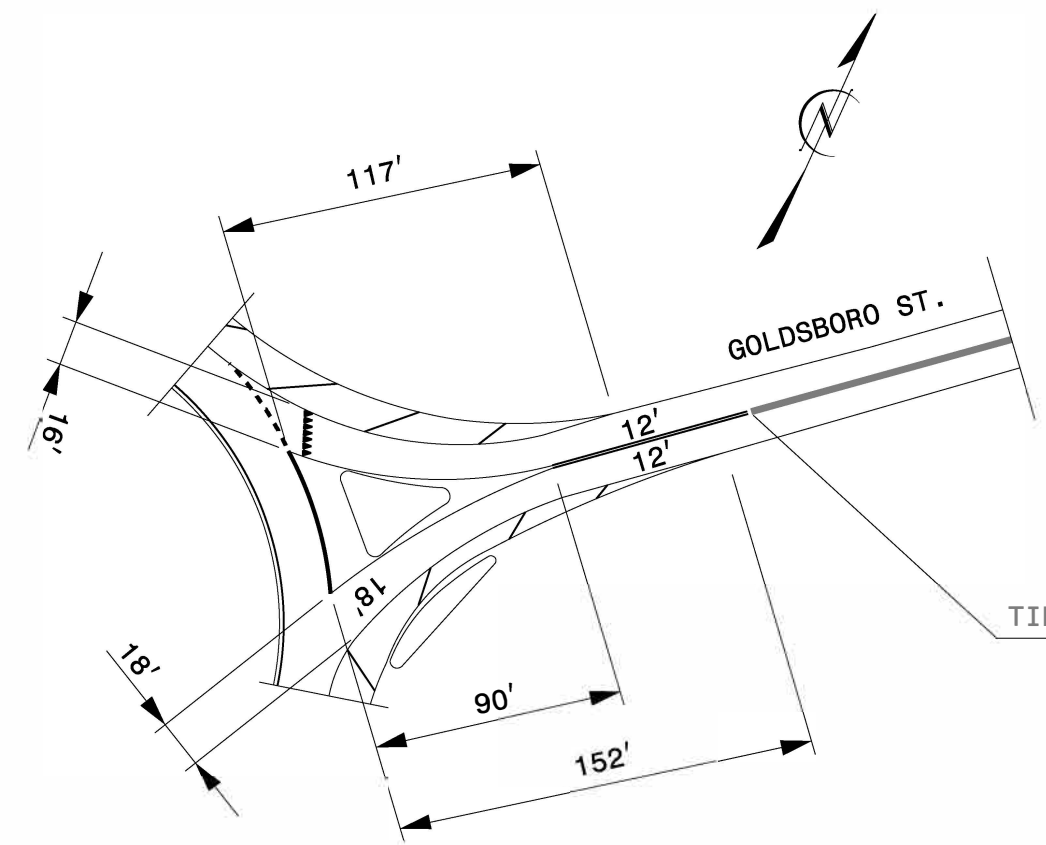

PAVEMENT MARKING DETAIL

I2/03/21
S:\S&DU\Eastern\Derrik\NewtonGrove.dgn
User:dhbeard