

5/14/99

12/21/2023

2002 SYSTEM 8 CWN


ONLY USE THIS SHEET FOR INTERIM DRAINAGE DURING TRAFFIC PHASING

Kimley Horn

421 FAYETTEVILLE STREET, SUITE 600
RALEIGH, N.C. 27601

PROJECT REFERENCE NO. P-5720	SHEET NO. 5A
RW SHEET NO.	
ROADWAY DESIGN ENGINEER	HYDRAULICS ENGINEER

DOCUMENT NOT CONSIDERED FINAL UNLESS ALL SIGNATURES COMPLETED

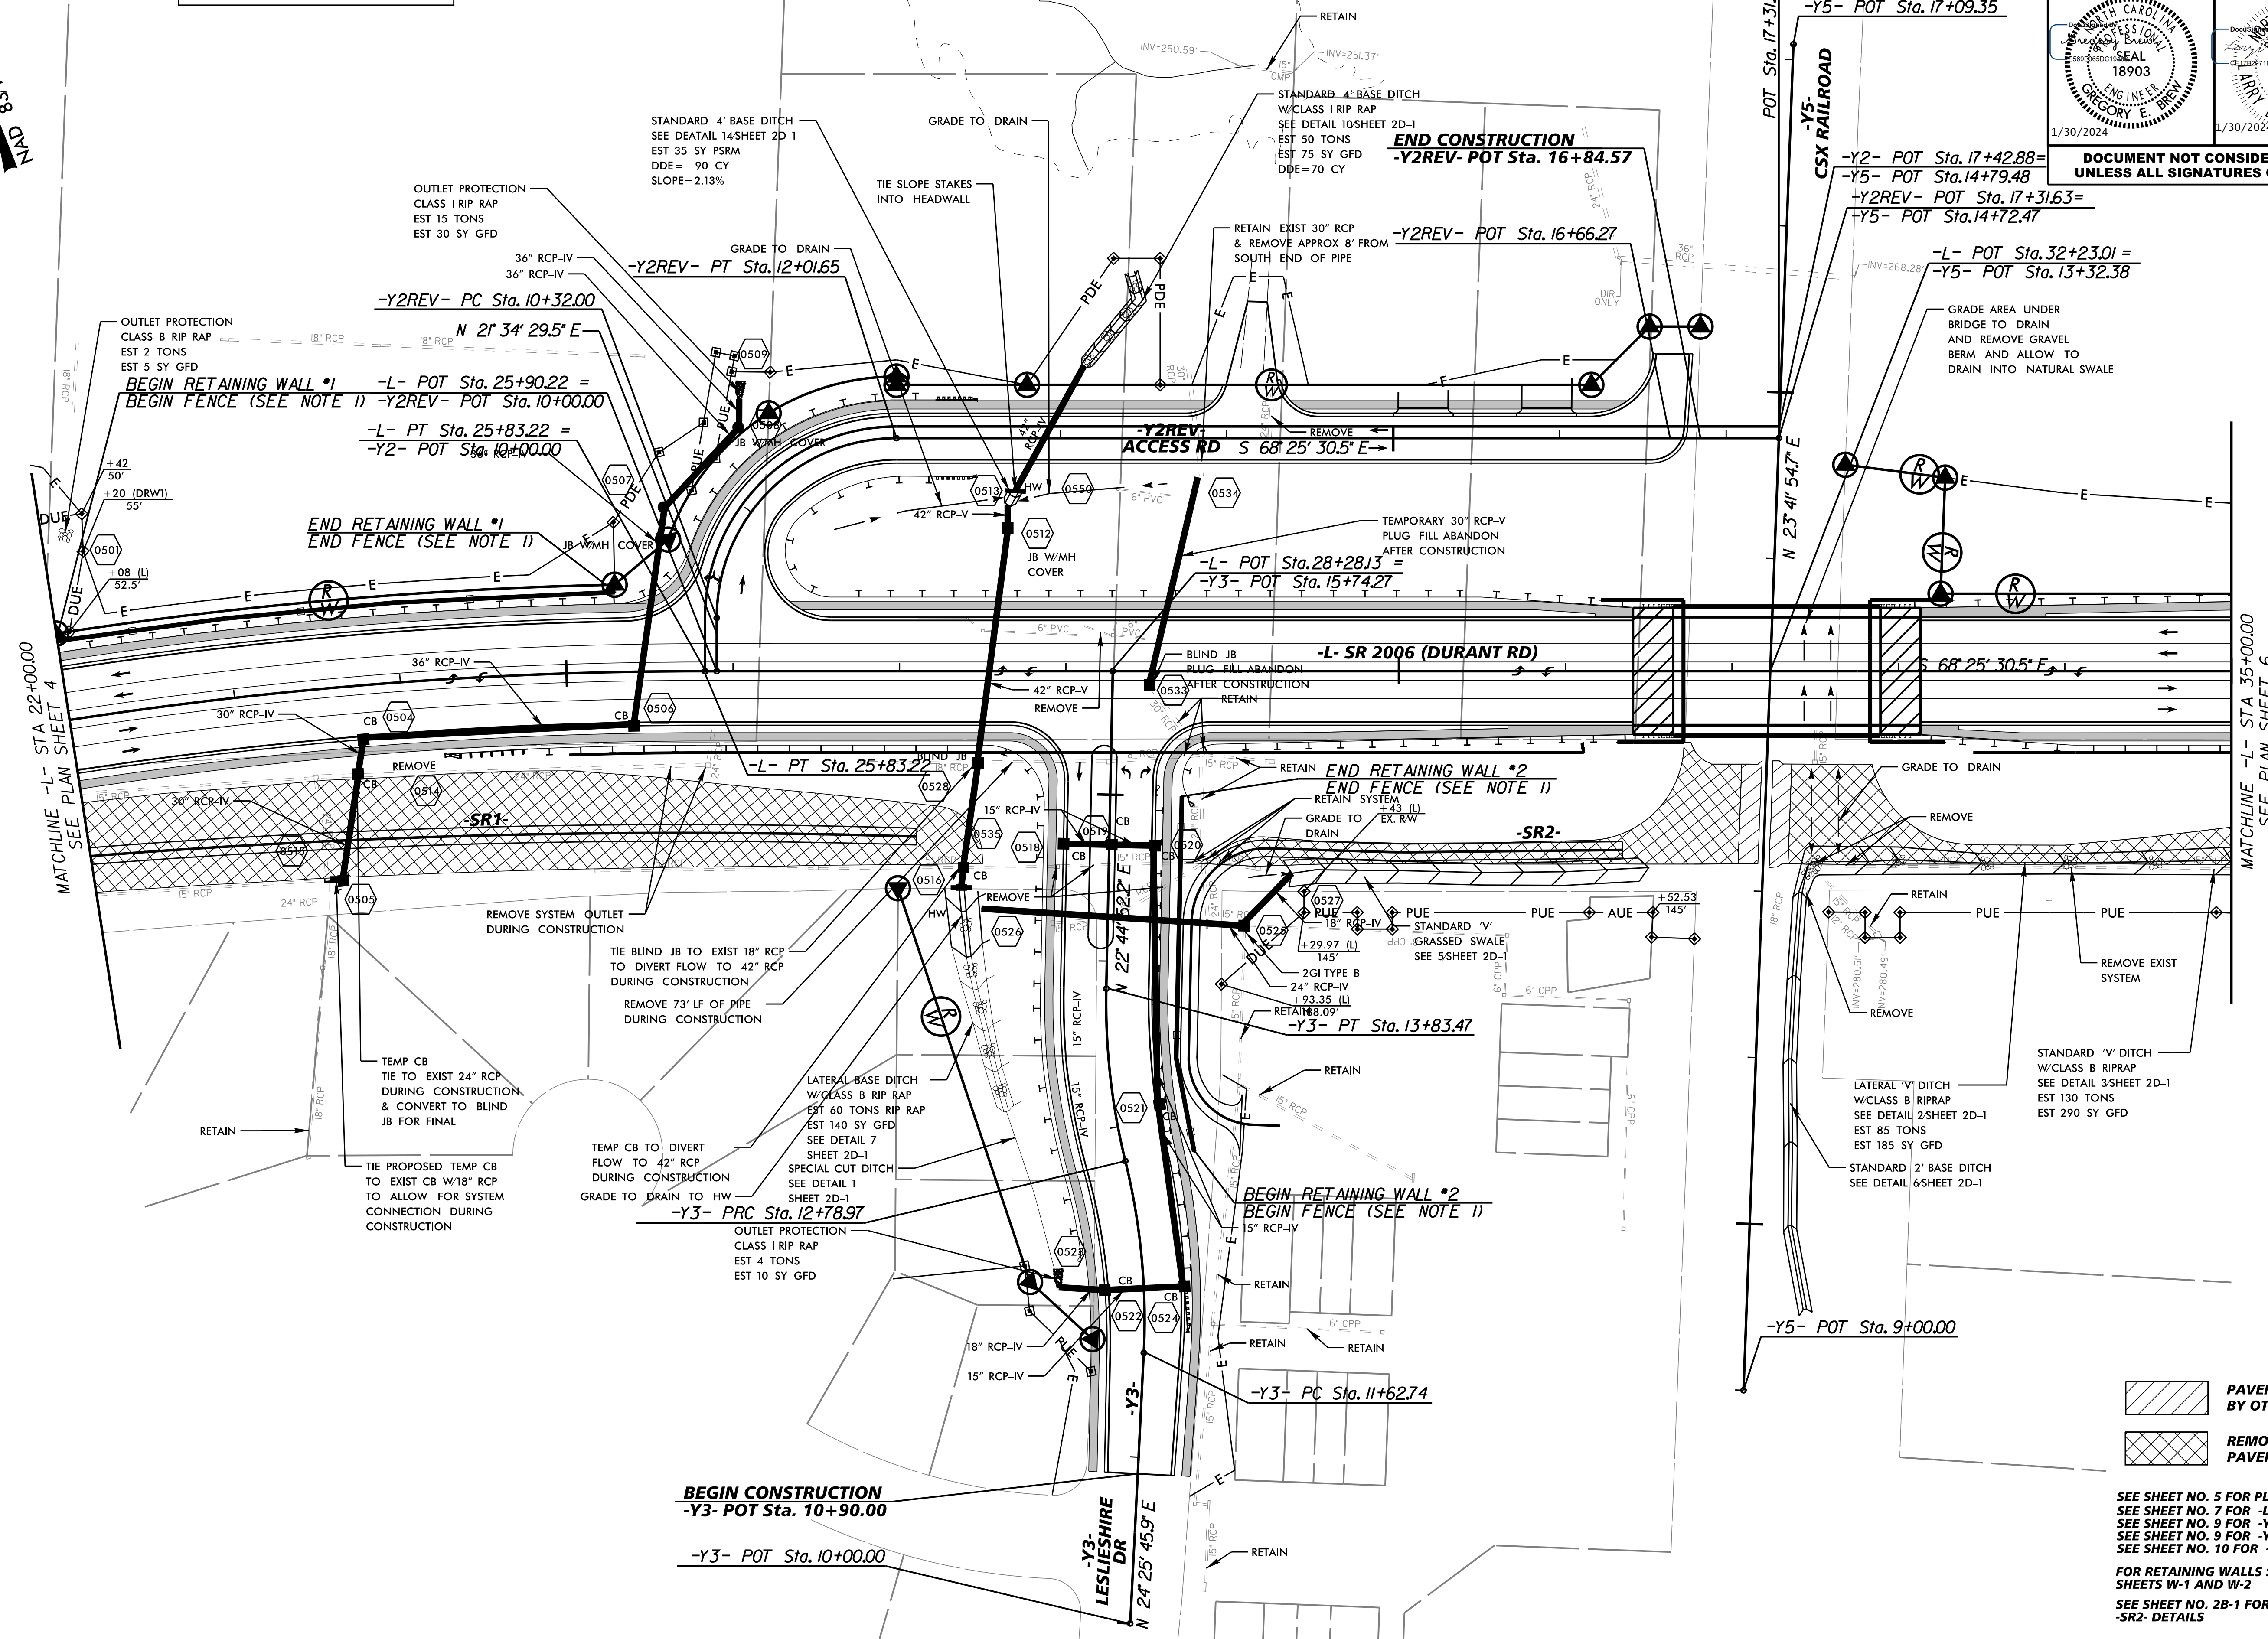

REVISIONS

MATCHLINE -L- STA. 22+00.00
SEE PLAN SHEET 4

MATCHLINE -L- STA. 35+00.00
SEE PLAN SHEET 6

- PAVEMENT REMOVAL BY OTHERS
- REMOVE EXISTING PAVEMENT

SEE SHEET NO. 5 FOR PLANS
SEE SHEET NO. 7 FOR -L- PROFILE
SEE SHEET NO. 9 FOR -Y2REV- PROFILE
SEE SHEET NO. 9 FOR -Y3- PROFILE
SEE SHEET NO. 10 FOR -Y5- PROFILE

FOR RETAINING WALLS SEE SHEETS W-1 AND W-2
SEE SHEET NO. 2B-1 FOR -SR1- AND -SR2- DETAILS