


5/14/1999

Kimley Horn
 421 FAYETTEVILLE STREET, SUITE 600
 RALEIGH, N.C. 27601
 RIGHT-OF-WAY REV.
 CONST. REV.


PROJECT REFERENCE NO. P-5720	SHEET NO. 9
ROADWAY DESIGN ENGINEER	HYDRAULICS ENGINEER
L/30/2024	L/30/2024

**DOCUMENT NOT CONSIDERED FINAL
UNLESS ALL SIGNATURES COMPLETED**

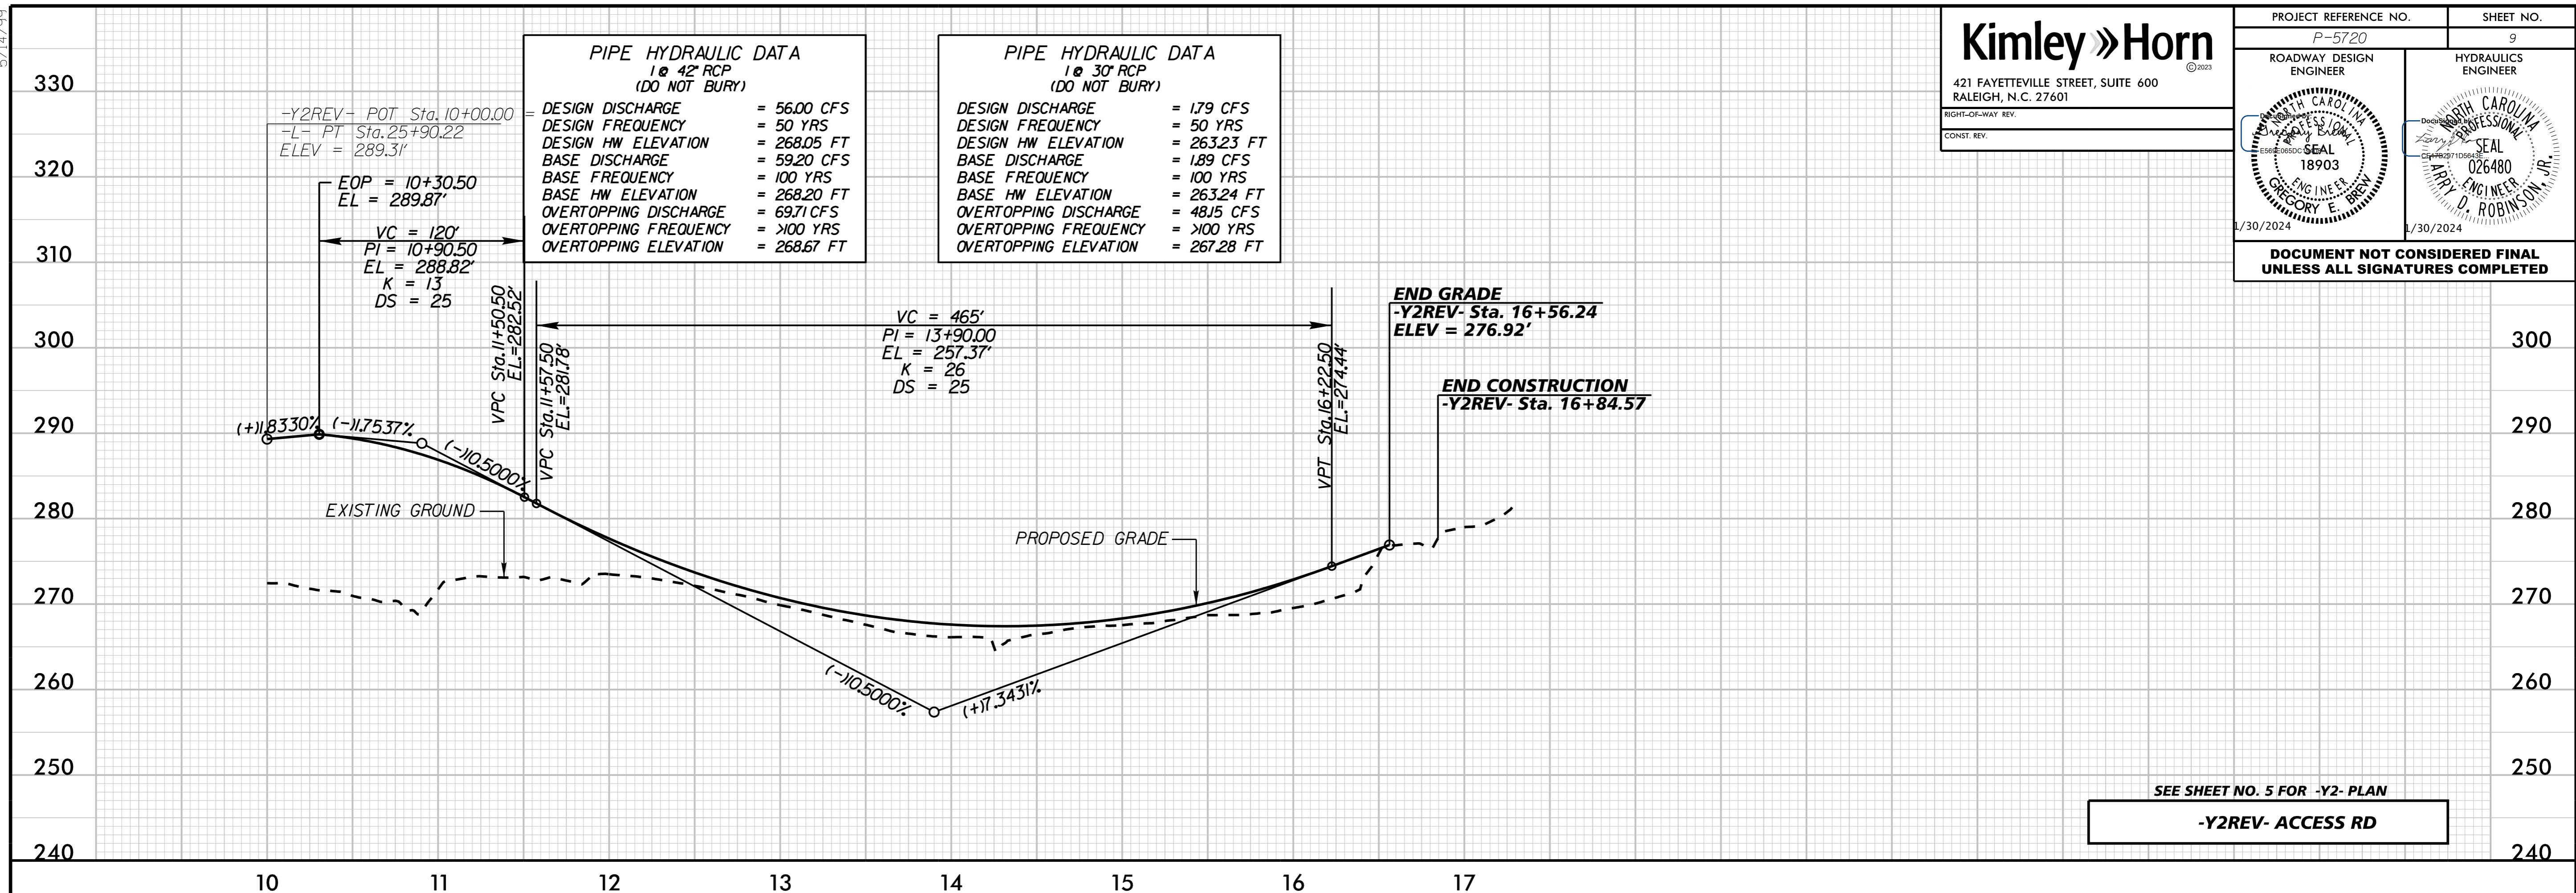

SEE SHEET NO. 5 FOR -Y2- PLAN
-Y2REV- ACCESS RD

12/21/2023

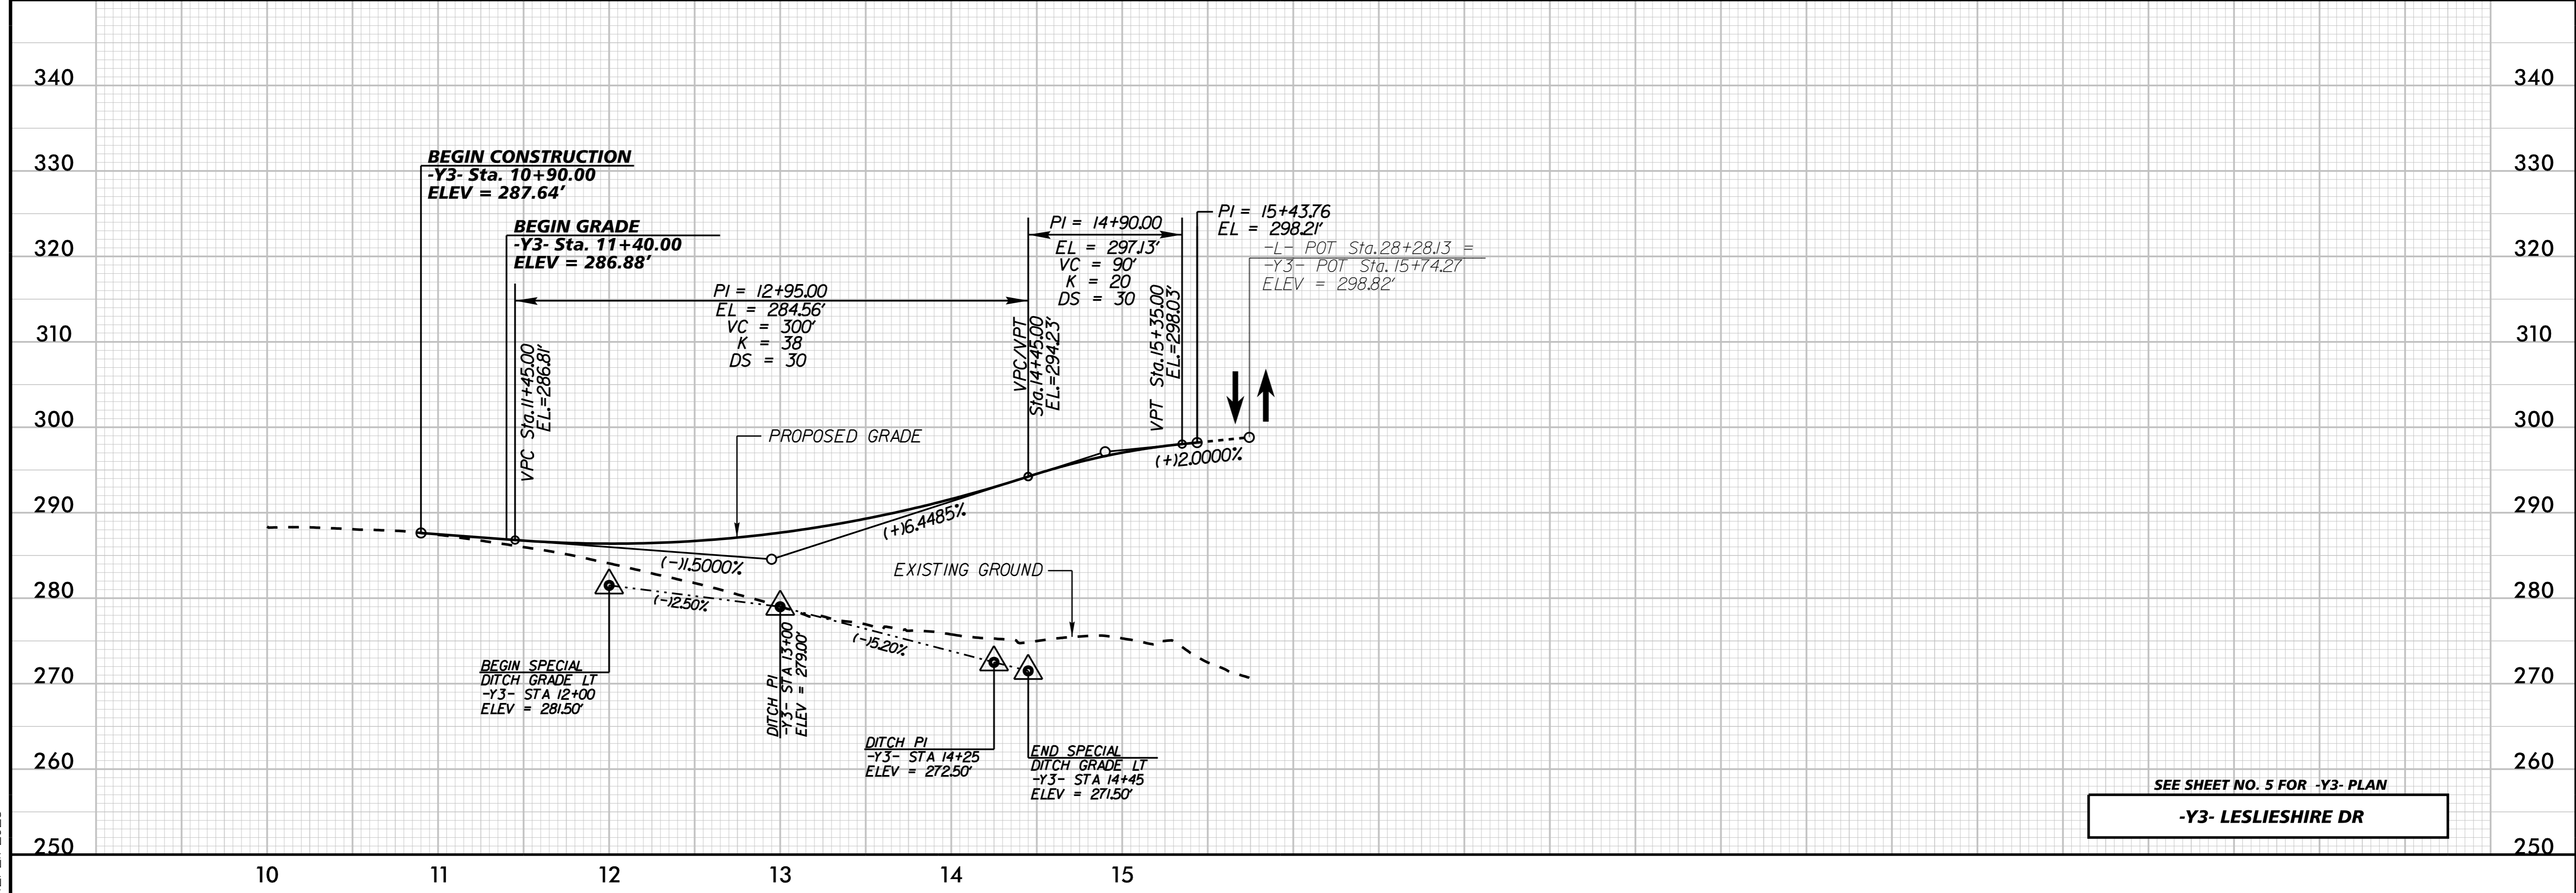

SEE SHEET NO. 5 FOR -Y3- PLAN
-Y3- LESLIESHIRE DR