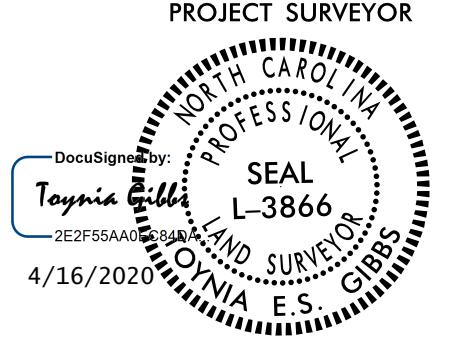


PERMANENT EASEMENT CONTROL SHEET

PROJECT REFERENCE NO.	SHEET NO.
P-5720	RW03E-2
Location and Surveys	
ESP ASSOCIATES, INC 2200 GATEWAY CENTRE BLVD., SUITE 216 MORRISVILLE, NC 27560 LICENSE NO. F-1407	
PROJECT SURVEYOR 	
DOCUMENT NOT CONSIDERED FINAL UNLESS ALL SIGNATURES COMPLETED	

I, Taysia E. S. Gibbs, a Professional Land Surveyor in the state of North Carolina hereby certify to the best of my knowledge and belief that the following work, Items/Issue map Compilation, R/W Staking performed under my responsible charge meet NCDOT Survey Standards as directed in the NCDOT Location & Surveys guidelines and procedures.

I further certify that the data compiled came from available surveys/mapping performed by others and provided to me by NCDOT and do not certify to the accuracy or quality of the individual data sources.

I further certify that the right of way and permanent easement points shown herein and outlined in the tables shown hereon localized coordinates, station/offset have been checked and are accurate representations of the right of way and permanent easement points depicted on the corresponding highway plans. I also certify that the right of way and permanent easement points shown herein have been field monumented under my supervision from existing survey control provided by others; that the depicted property data shown herein were surveyed by others and these monuments denote the right of way and easement boundaries at the time of staking which may be subject to change due to right of way revisions (see deeds for final determination).

Witness my original signature, registration number and seal this day 4/16/2020

DocuSigned by:
Taysia Gibbs
 L-3866
 Professional Land Surveyor

PERM. EASEMENT MARKER IRON PIN AND CAP-UNLESS NOTED BELOW

ALIGN	STATION	OFFSET	NORTH	EAST
DRW1	10+77.00	-45.00	782239.6704	2126604.1445
DRW1	11+20.00	-30.00	782272.7690	2126641.3211
DRW1	11+20.00	55.00	782227.5497	2126713.2948
DRW1	11+31.00	16.00	782257.6116	2126686.1235
DRW1	11+42.00	50.00	782248.8381	2126720.7649

PERM. EASEMENT MARKER IRON PIN AND CAP-UNLESS NOTED BELOW

ALIGN	STATION	OFFSET	NORTH	EAST
L	20+73.00	-46.50	782207.0922	2126551.9303
L	20+73.00	-80.00	782240.0953	2126557.6792
L	22+08.00	-52.50	782185.6954	2126688.0457
L	25+30.00	-90.00	782126.6366	2127015.8248
L	28+93.35	188.09	781734.2631	2127253.4531
L	29+43.00	132.39	781767.8028	2127320.1060
L	29+43.00	145.00	781756.0770	2127315.4694
L	29+75.00	145.00	781744.3101	2127345.2274
L	29+75.00	155.00	781735.0107	2127341.5502
L	29+96.00	145.00	781736.5880	2127364.7561
L	29+96.00	155.00	781727.2886	2127361.0789
L	31+14.40	145.00	781693.0495	2127474.8630
L	31+52.53	145.00	781679.0289	2127510.3204
L	32+80.00	145.00	781632.1565	2127628.8585
L	32+80.00	160.00	781618.2074	2127623.3427
L	33+01.00	145.00	781624.4344	2127648.3872
L	33+01.00	160.00	781610.4854	2127642.8714
L	34+91.00	145.00	781554.5683	2127825.0754
L	36+43.00	-117.00	781729.0241	2128072.8096
L	36+47.00	-46.50	781665.1775	2128042.6009
L	36+71.00	-119.00	781715.3401	2128101.0342
L	36+77.00	-46.50	781649.5722	2128069.8414
L	36+78.00	140.00	781488.7153	2127975.4580
L	42+42.00	70.40	781224.3460	2128469.0939
L	42+48.00	86.00	781207.7260	2128466.0966
L	42+64.00	68.69	781213.2225	2128489.8985
L	42+67.00	82.00	781200.1936	2128485.6783
L	43+15.00	45.21	781206.4098	2128548.2812
L	45+38.00	-74.00	781207.6609	2128801.7758
L	45+42.00	-44.99	781180.1219	2128791.8206
L	45+58.00	-76.00	781200.1265	2128820.4100
L	45+63.00	-45.00	781170.3592	2128810.4133

(MAG NAIL)

(SPIKE)

(NOT SET-IN TREE)

PERM. EASEMENT MARKER IRON PIN AND CAP-UNLESS NOTED BELOW

ALIGN	STATION	OFFSET	NORTH	EAST
Y2	10+96.00	-30.00	782127.1857	2127066.5988
Y2	11+02.00	-59.00	782155.6981	2127056.7648
Y2	11+15.00	-30.00	782139.7974	2127086.9349
Y2	11+23.06	-50.00	782162.5037	2127088.3046
Y2	11+44.80	-63.00	782184.6488	2127115.2365
Y2	11+44.00	-78.00	782199.0192	2127110.7464
Y2	11+49.00	-70.00	782192.7993	2127120.3796
Y2	11+58.03	-51.00	782175.8825	2127136.6246
Y2	13+43.00	-101.00	782163.6165	2127353.5791
Y2	13+71.00	-25.00	782082.6452	2127351.6708
Y2	13+71.00	-101.00	782153.3205	2127379.6173

(MAG NAIL)

PERM. EASEMENT MARKER IRON PIN AND CAP-UNLESS NOTED BELOW

ALIGN	STATION	OFFSET	NORTH	EAST
Y3	11+50.00	-31.08	781546.6531	2127095.0633
Y3	11+89.00	-69.00	781594.0012	2127074.1358
Y3	12+22.00	-70.43	781620.3127	2127081.3333

PERM. EASEMENT MARKER IRON PIN AND CAP-UNLESS NOTED BELOW

ALIGN	STATION	OFFSET	NORTH	EAST
Y4	12+84.00	-47.55	781462.6747	2128023.2214
Y4	12+85.00	31.15	781425.6658	2128092.6862

PERM. EASEMENT MARKER IRON PIN AND CAP-UNLESS NOTED BELOW

ALIGN	STATION	OFFSET	NORTH	EAST
Y5	11+70.00	-39.55	781655.1629	2127527.7109
Y5	11+70.00	-65.19	781665.4691	2127504.2311
Y5	11+89.00	40.46	781640.4060	2127608.6030

NOTES:

- IF FURTHER INFORMATION REGARDING PROJECT CONTROL IS NEEDED, PLEASE CONTACT THE LOCATION AND SURVEYS UNIT.
- PROJECT CONTROL WAS ESTABLISHED USING GNSS, THE GLOBAL NAVIGATION SATELLITE SYSTEM.

REVISIONS

I:\APR-2020-1510-1511\Projects\5720\RS2\HM01\09_P5720.con.esp3 R-W Restake\Location\PE5720-1s.RW03E-2--200416.dgn
 5/16/2019 5:00 AM
 Turner