


ADVANCE WARNING AREA

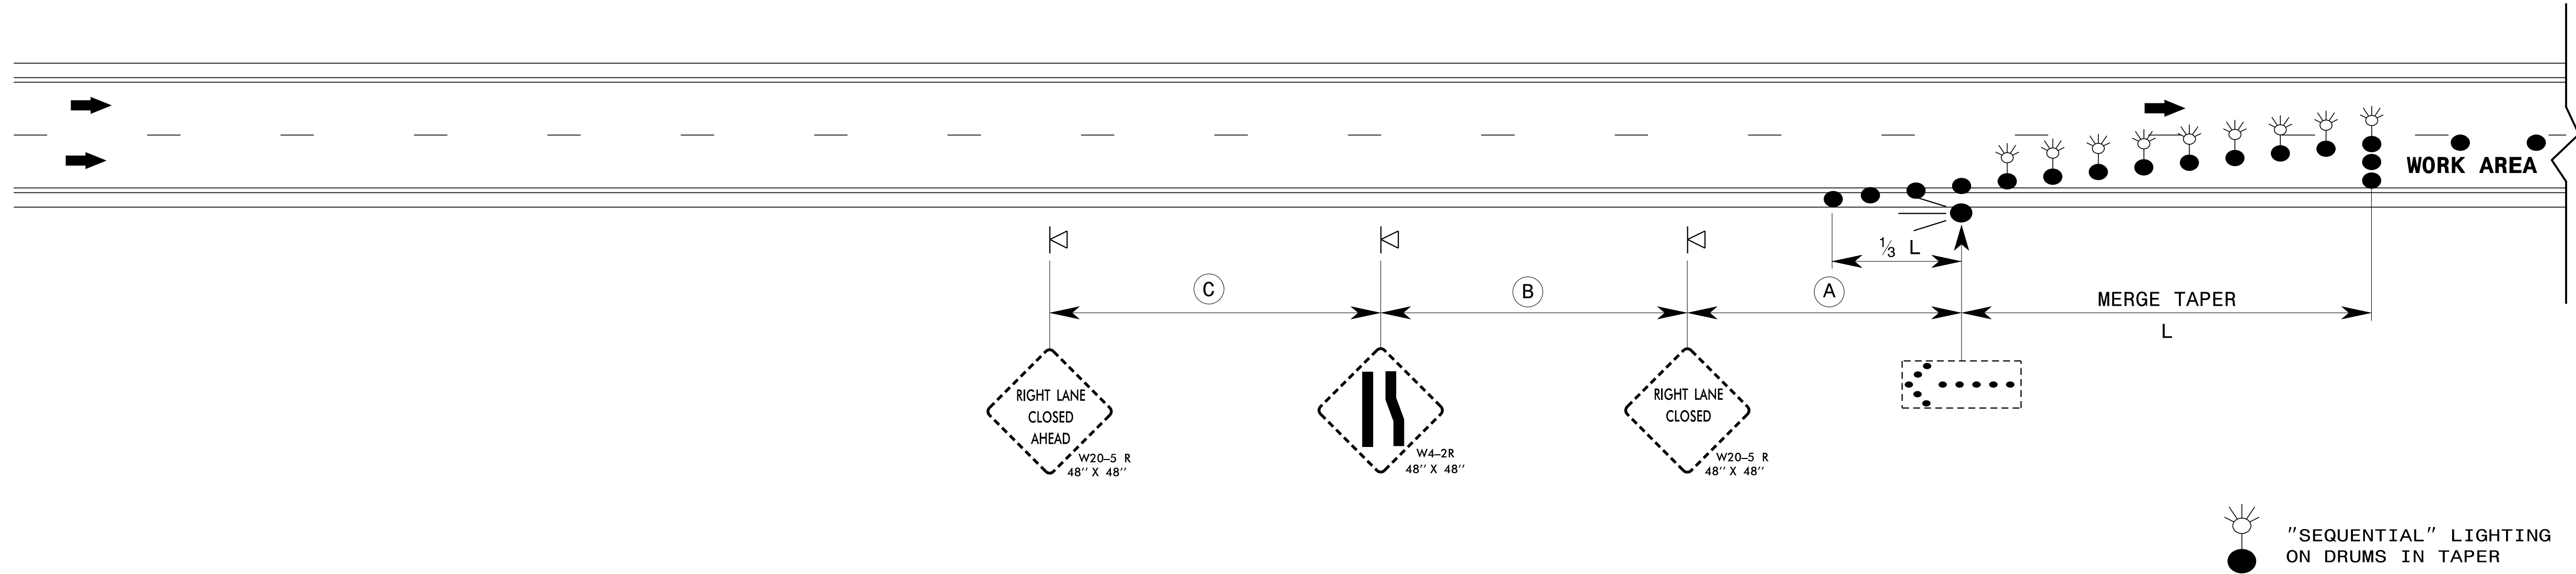

NOTES

- 1) REFER RSD 1101.02, SHEET 3 FOR GENERAL NOTES AND LAYOUT INFORMATION.
- 2) REFER RSD 1101.11, SHEETS 1 & 4 FOR "L" DISTANCE AND SIGN SPACING.

10/15/2018
 P:\2017\738\JLP-5720\TrafficControl\CP\N-P-5720_TC_TMP_PSH_02D.dgn
 User: JGilsTrap

DOCUMENT NOT CONSIDERED FINAL UNLESS ALL SIGNATURES COMPLETED			
<p>1223 Jones Franklin Rd. Raleigh, N.C. 27606 License No. F-0377 Bus: 919 851 8077 Fax: 919 851 8107</p>	APPROVED: DATE: 10/16/2018		
SEQUENTIAL FLASHING WARNING LIGHTS			