

* PROPOSED CROSSWALK IS 8' WIDE AND PLACED A MINIMUM OF 4' FROM RELOCATED STOP BAR.

END TIP PROJECT P-5720
-L- POT Sta. 46+75.00

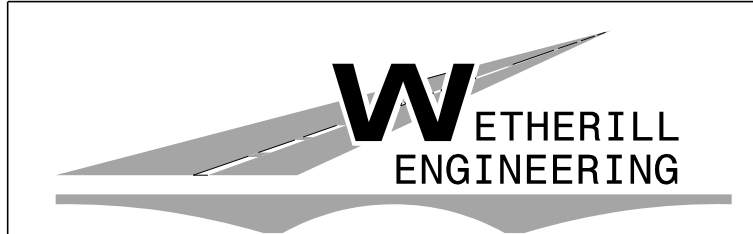
-L- SR 2006 (DURANT RD)

BEGIN CONSTRUCTION
-Y4- POT Sta. 11+70.00

NOTES: PAVEMENT MARKINGS SHOW ARE EXISTING UNLESS OTHERWISE NOTED. SEE TMP-1A FOR PAVEMENT MARKING SCHEDULE.

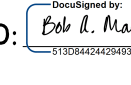
* SEE SHEET TMP-6.

**DOCUMENT NOT CONSIDERED FINAL
UNLESS ALL SIGNATURES COMPLETED**


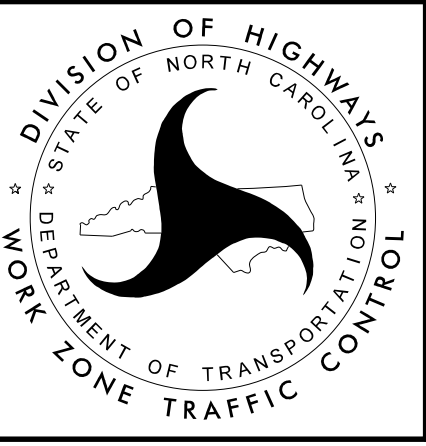


1223 Jones Franklin Rd.
Raleigh, N.C. 27606
License No. F-0377
Bus: 919 851 8077
Fax: 919 851 8107

TRANSPORTATION PLANNING/DESIGN - BRIDGE/STRUCTURE DESIGN
CIVIL/SITE DESIGN - GIS/GPS - CONSTRUCTION OBSERVATION

APPROVED: 
DATE: 11/7/2018

SEAL

PHASE I