

SEE SHEET TMP-6 FOR REMAINDER OF TEMPORARY TRAFFIC PATTERN FROM BEGINNING OF PROJECT TO STA. 38+80+/- -L-.

EXISTING CROSSWALK, CRs AND STOP BAR WHERE PLACED IN PHASE I, SEE SHEET TMP-6.

END TIP PROJECT P-5720  
-L- POT Sta. 46+75.00

SEE SHEET TMP-10 FOR TEMPORARY PAVEMENT MARKINGS FOR -Y4-.

BEGIN CONSTRUCTION  
-Y4- POT Sta. 11+70.00

TYPICAL SECTION E-E  
STA. 40+00+/-

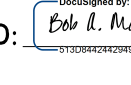
NOTES: PAVEMENT MARKINGS SHOW ARE EXISTING UNLESS OTHERWISE NOTED. SEE TMP-1A FOR PAVEMENT MARKING SCHEDULE.

DOCUMENT NOT CONSIDERED FINAL  
UNLESS ALL SIGNATURES COMPLETED

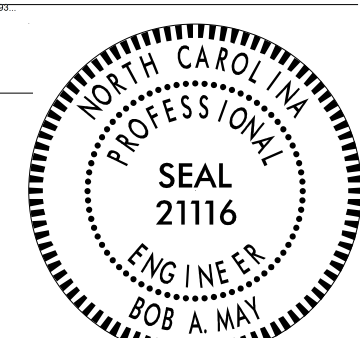
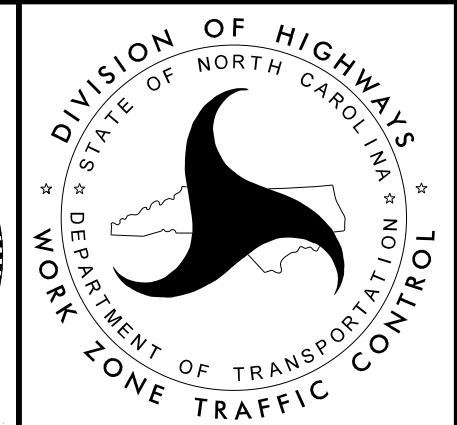


1223 Jones Franklin Rd.  
Raleigh, N.C. 27606  
License No. F-0377  
Bus: 919 851 8077  
Fax: 919 851 8107

TRANSPORTATION PLANNING/DESIGN - BRIDGE/STRUCTURE DESIGN  
CIVIL/SITE DESIGN - GIS/GPS - CONSTRUCTION OBSERVATION

APPROVED:   
DATE: 11/7/2018

SEAL

PHASE II