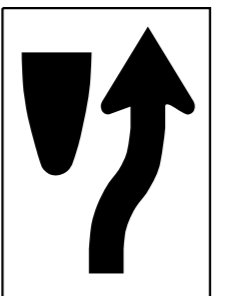


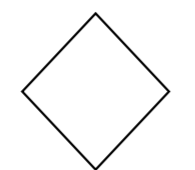
Kimley Horn
 421 FAYETTEVILLE STREET, SUITE 600
 RALEIGH, N.C. 27601

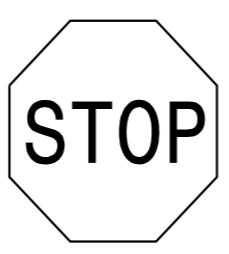
TIP NO. P-5720	SHEET NO. SIGN-2
-------------------	---------------------


APPROVED: _____
 DATE: _____
 SEAL


**DOCUMENT NOT CONSIDERED FINAL
 UNLESS ALL SIGNATURES COMPLETED**


401 QUANTITY REQ'D 3

 24" X 30"
 R4-7
 ONE "U" POST PER SIGN


402 QUANTITY REQ'D 3

 18" X 18"
 OM1-3
 MOUNT BELOW SIGN 401
 IN 3 INSTALLATIONS

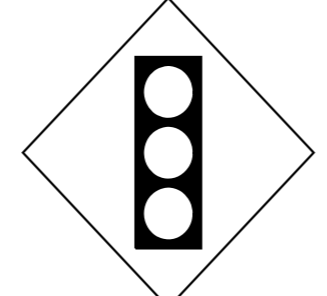
403 QUANTITY REQ'D 5

 36" X 36"
 R1-1
 ONE "U" POST PER SIGN


404 QUANTITY REQ'D 1

 30" X 36"
 R2-1A
 ONE "U" POST PER SIGN

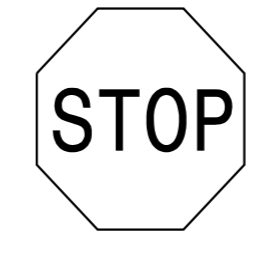
405 QUANTITY REQ'D 1

 24" X 30"
 R2-1B
 ONE "U" POST PER SIGN

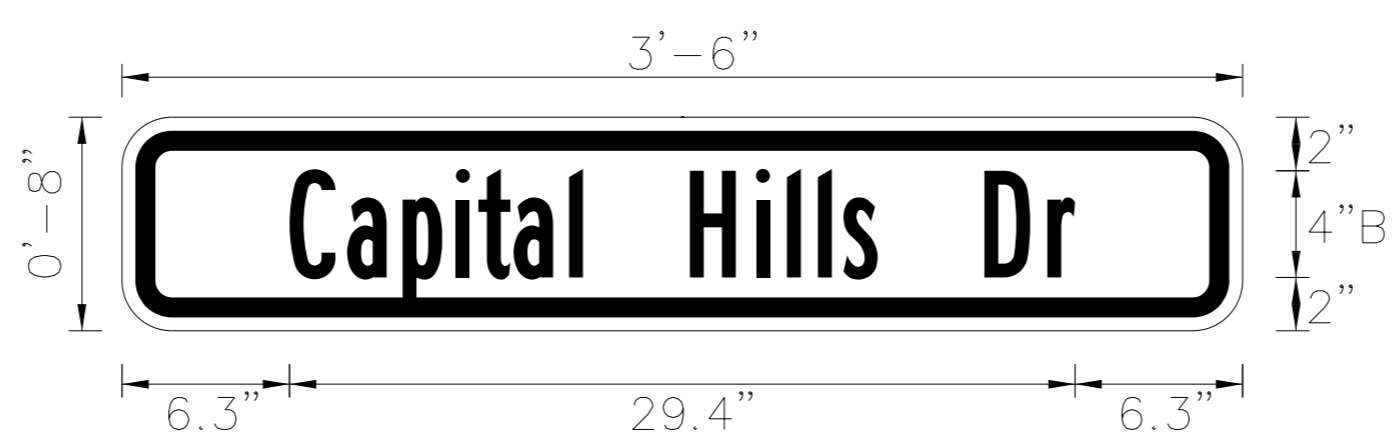
406 QUANTITY REQ'D 1

 12" X 18"
 R7-1R
 ONE "U" POST PER SIGN

407 QUANTITY REQ'D 3

 12" X 18"
 R7-1
 ONE "U" POST PER SIGN

408 QUANTITY REQ'D 1

 30" X 30"
 W3-3
 ONE "U" POST PER SIGN

409 QUANTITY REQ'D 1

 42" X 8"
 W16-8P
 MOUNT BELOW SIGN 408
 IN 1 INSTALLATIONS

410 QUANTITY REQ'D 1

 30" X 30"
 R1-1
 ONE "U" POST PER SIGN

SIGN NUMBER: 409	BACKG COLOR: Yellow	DESIGN BY: JRC	CHECKED BY: GEB	June 2, 2022	
TYPE: E	COPY COLOR: Black	PROJECT ID: P-5720	LOCATION: SIGN-5	
QUANTITY: 1		<table border="1"> <thead> <tr> <th>SYMBOL</th> <th>X</th> <th>Y</th> <th>WID</th> <th>HT</th> </tr> </thead> <tbody> <tr><td> </td><td> </td><td> </td><td> </td><td> </td></tr> <tr><td> </td><td> </td><td> </td><td> </td><td> </td></tr> <tr><td> </td><td> </td><td> </td><td> </td><td> </td></tr> <tr><td> </td><td> </td><td> </td><td> </td><td> </td></tr> <tr><td> </td><td> </td><td> </td><td> </td><td> </td></tr> <tr><td> </td><td> </td><td> </td><td> </td><td> </td></tr> <tr><td> </td><td> </td><td> </td><td> </td><td> </td></tr> <tr><td> </td><td> </td><td> </td><td> </td><td> </td></tr> <tr><td> </td><td> </td><td> </td><td> </td><td> </td></tr> <tr><td> </td><td> </td><td> </td><td> </td><td> </td></tr> </tbody> </table>			SYMBOL	X	Y	WID	HT	
SYMBOL	X	Y	WID	HT	
SIGN WIDTH: 3'-0" HEIGHT: 0'-8" TOTAL AREA: 2.33 Sq.Ft.		 Spacing Factor is 1 unless specified otherwise	
BORDER TYPE: FLUSH RECESS: 0.375" WIDTH: 0.375" RADII: 1.5"		NO. Z BARS: LENGTH: MAT'L: 0.063" (1.6 mm) ALUMINUM 0.080" (2.0 mm) ALUMINUM 0.125" (3.2 mm) ALUMINUM	
USE NOTES: 1. Legend and border(except those that are colored black) shall be direct applied Grade C sheeting. 2. Background shall be Grade C reflective sheeting.		BORDER R=1.5" TH=0.375" IN=0.375"	

LETTER POSITIONS

Letter spacings are to start of next letter																	Series/Size	
C	a	p	i	t	a	l	H	i	l	l	s	D	r				Text Length	
6.3	2.2	2.1	2	0.8	1.3	2.1	0.5	4	2.5	1.2	1.2	1	1.3	4	2.4	1	6.3	B 2000
																		29.4

FILENAME: P-5720_rdy_sgn_Guidesign_Design
 NORTH CAROLINA D.O.T. SIGN DETAIL

TYPE "E" SIGNS

K:\RAL_Roadway\01036002 - P-5720 (Durant Rd)\Roadway\Proj\N-P-5720_rdy_sgn_02.dgn 1/3/2024