

09/08/99

TIP PROJECT: P-5720

T.I.P. NO.	SHEET NO.
P-5720	UO-1


NOTE:  
 ALL UTILITY WORK SHOWN ON THIS SHEET WILL BE DONE BY OTHERS. NO PAYMENT WILL BE MADE TO THE CONTRACTOR FOR UTILITY WORK SHOWN ON THIS SHEET.

STATE OF NORTH CAROLINA  
 RAIL DIVISIONS




**UTILITIES BY OTHERS PLANS  
 WAKE COUNTY**

LOCATION: PROPOSED GRADE-SEPARATION OF DURANT ROAD (SR 2006)  
 OVER CSX S LINE RAILROAD IN RALEIGH

TYPE OF WORK: POWER, COMMUNICATIONS, AND GAS RELOCATION

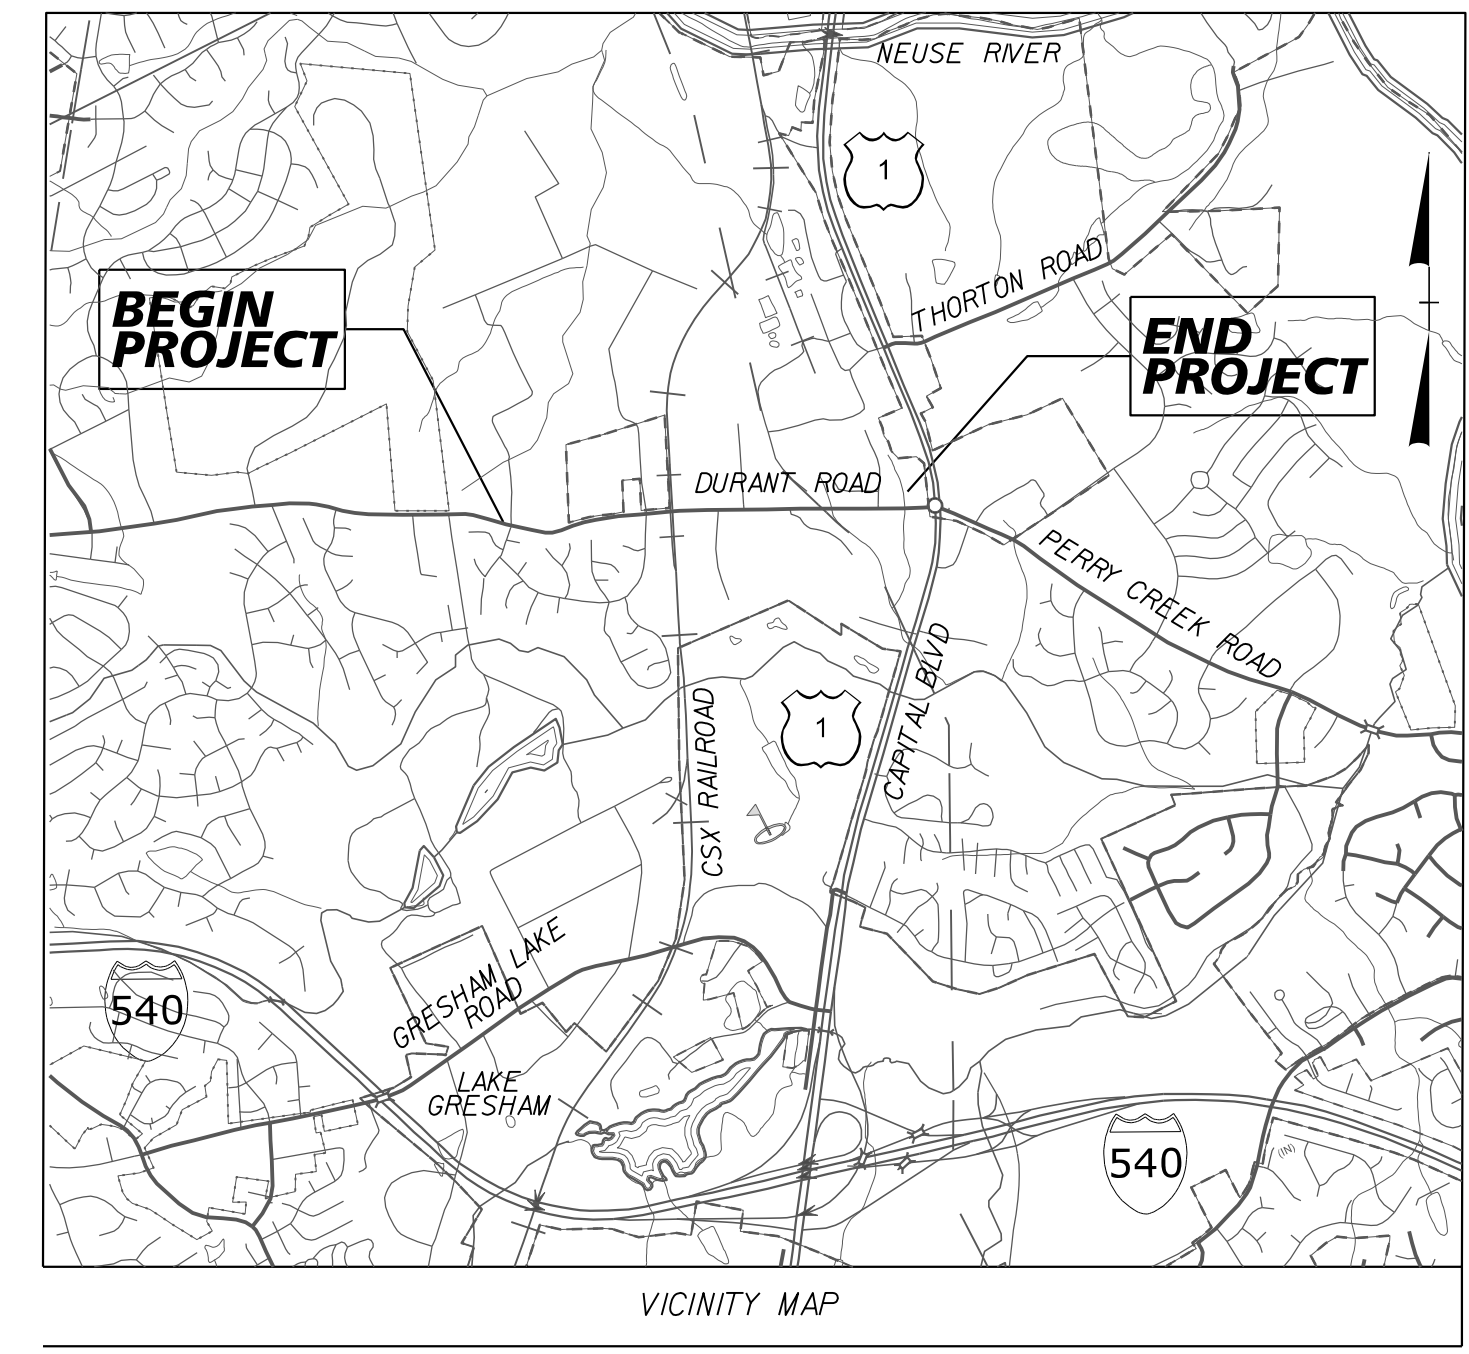

VICINITY MAP  
 ----- RALEIGH CITY LIMITS

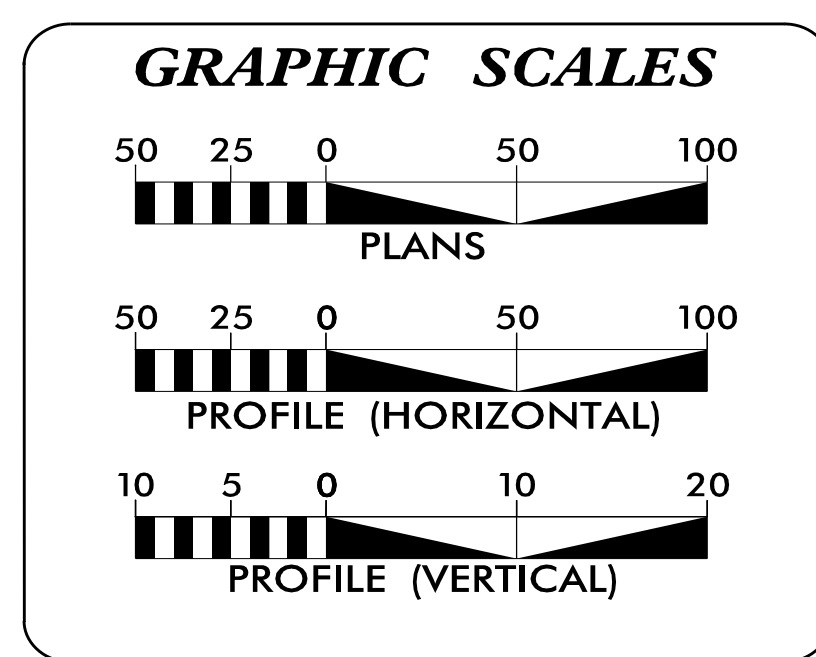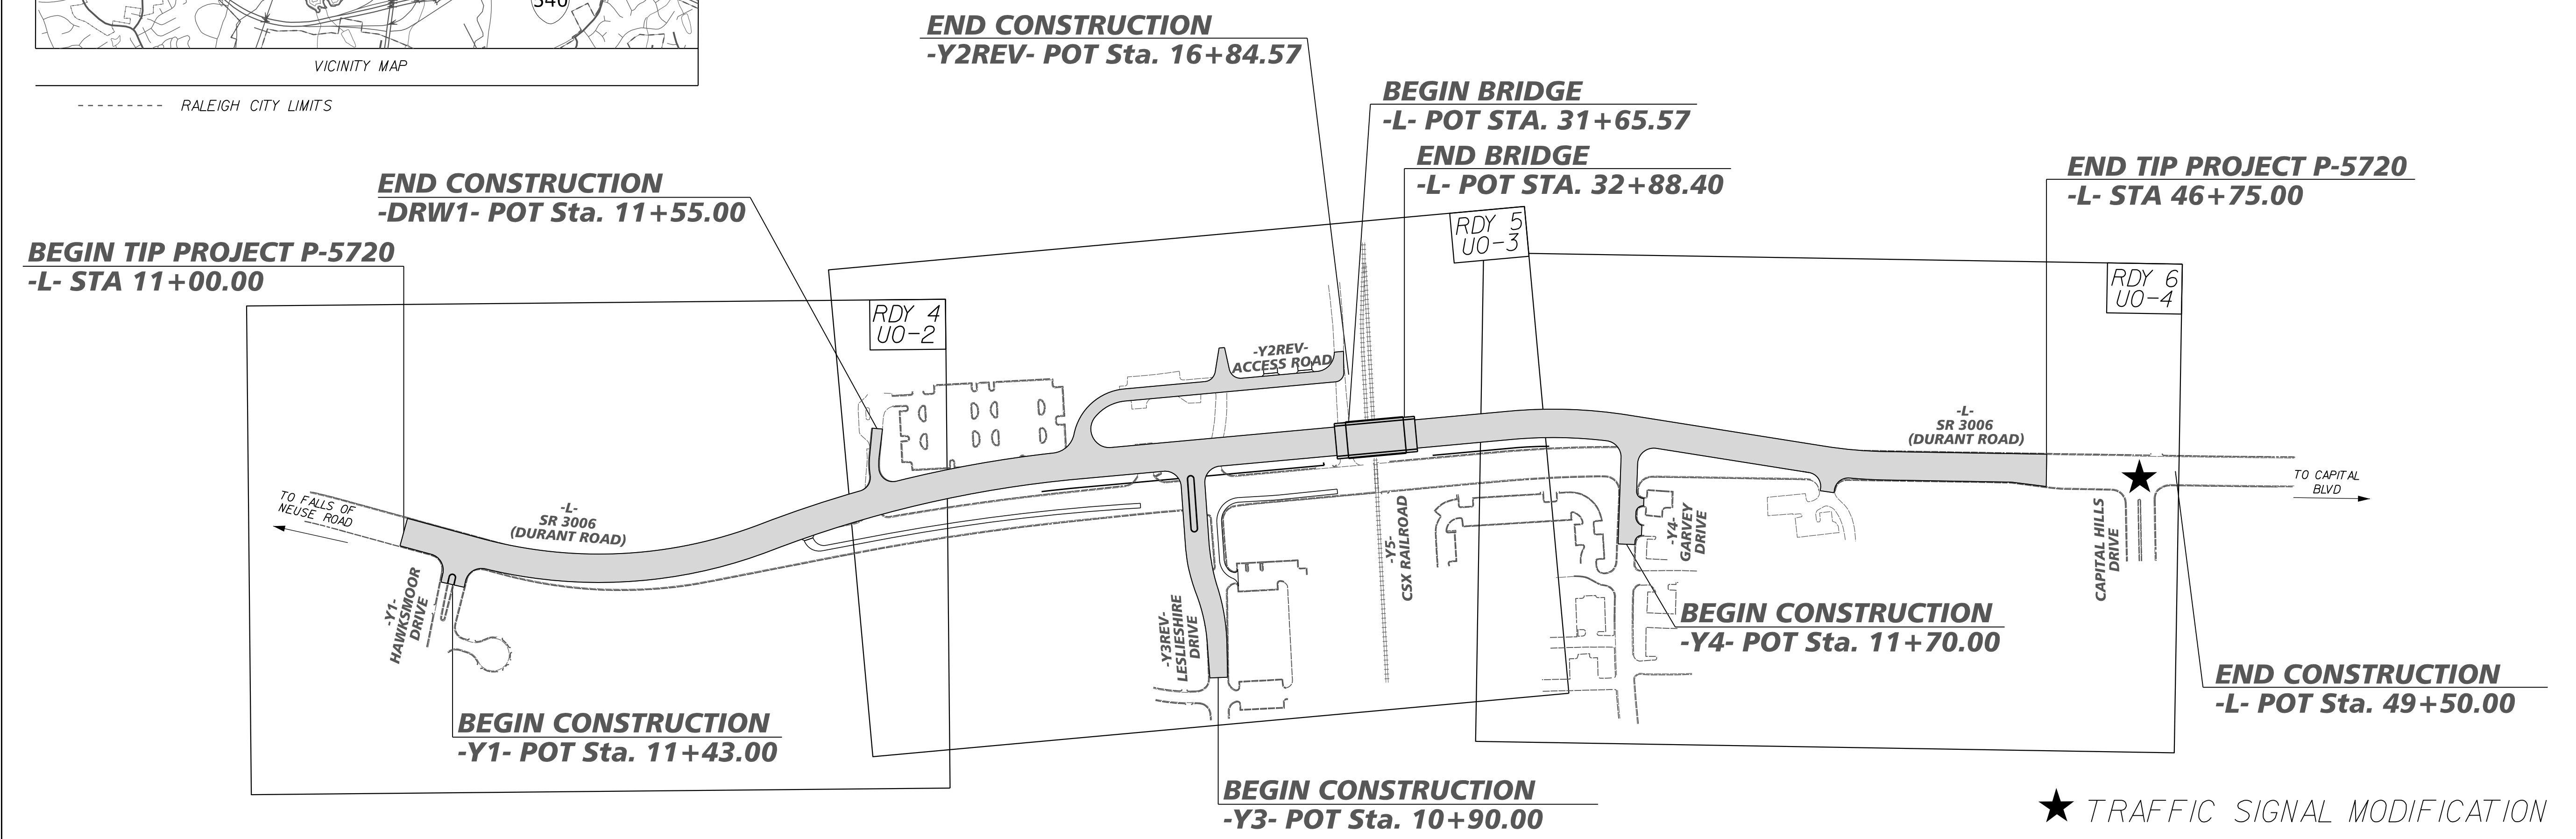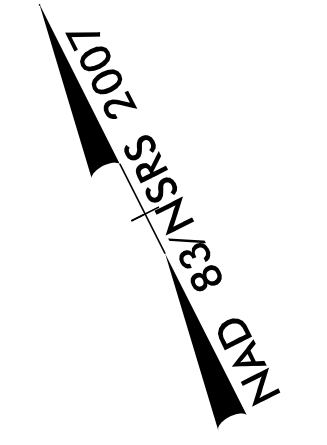

**INDEX OF SHEETS**

SHEET NO.:	DESCRIPTION:
UO-1	TITLE SHEET
UO-2 THRU UO-4	UBO PLAN SHEETS

**UTILITY OWNERS WITH CONFLICTS**

(A) POWER - DUKE ENERGY  
 (B) COMMUNICATION - AT&T  
 (C) COMMUNICATION - SPECTRUM  
 (D) COMMUNICATION - WINDSTREAM  
 (E) GAS - PSNC

PREPARED IN THE OFFICE OF:

1223 Jones Franklin Rd.  
 Raleigh, N.C. 27606  
 License No. F-0377  
 Bus: 919 851 8077  
 Fax: 919 851 8107

TRANSPORTATION PLANNING/DESIGN - BRIDGE/STRUCTURE DESIGN  
 CIVIL/SITE DESIGN - GIS/GPS - CONSTRUCTION OBSERVATION

John D. Schriener, PLS PROJECT UTILITY COORDINATOR

**DIVISION OF HIGHWAYS  
 RAIL DIVISION**

Brian Gackstetter NCDOT RAIL DIVISION  
 Tanga Sampson NCDOT UTILITY COORDINATOR

\$\$\$\$\$ SYSTEM \$\$\$\$\$\$  
 \$\$\$\$\$\$ DGN \$\$\$\$\$\$  
 \$\$\$\$\$\$ USERNAME \$\$\$\$\$\$