

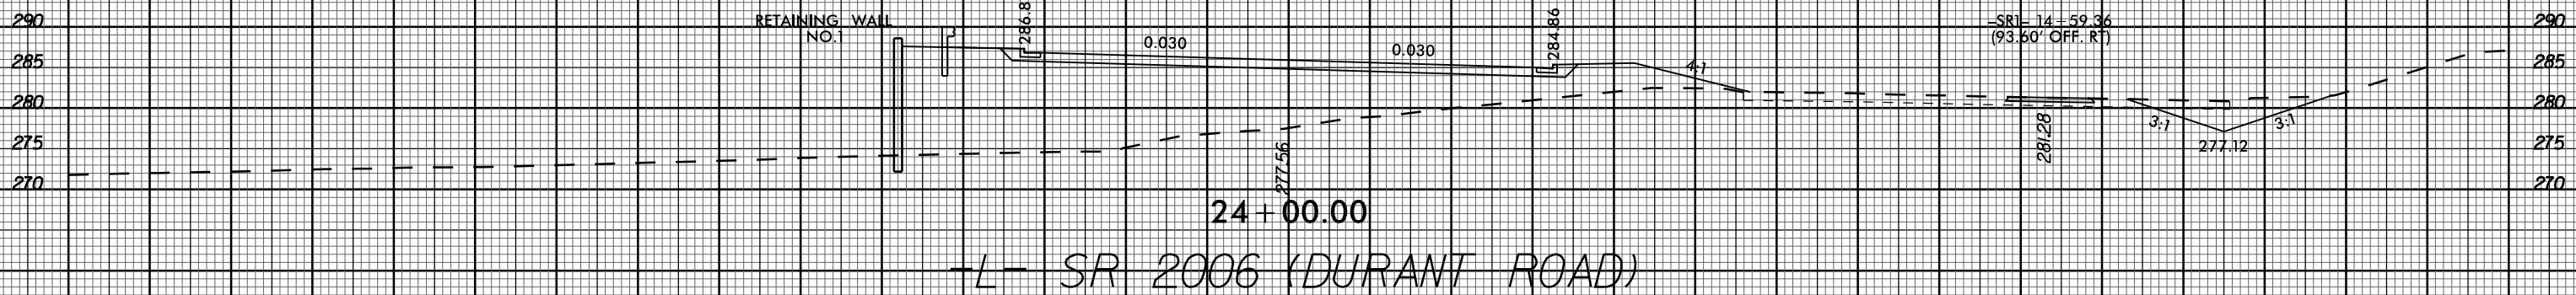
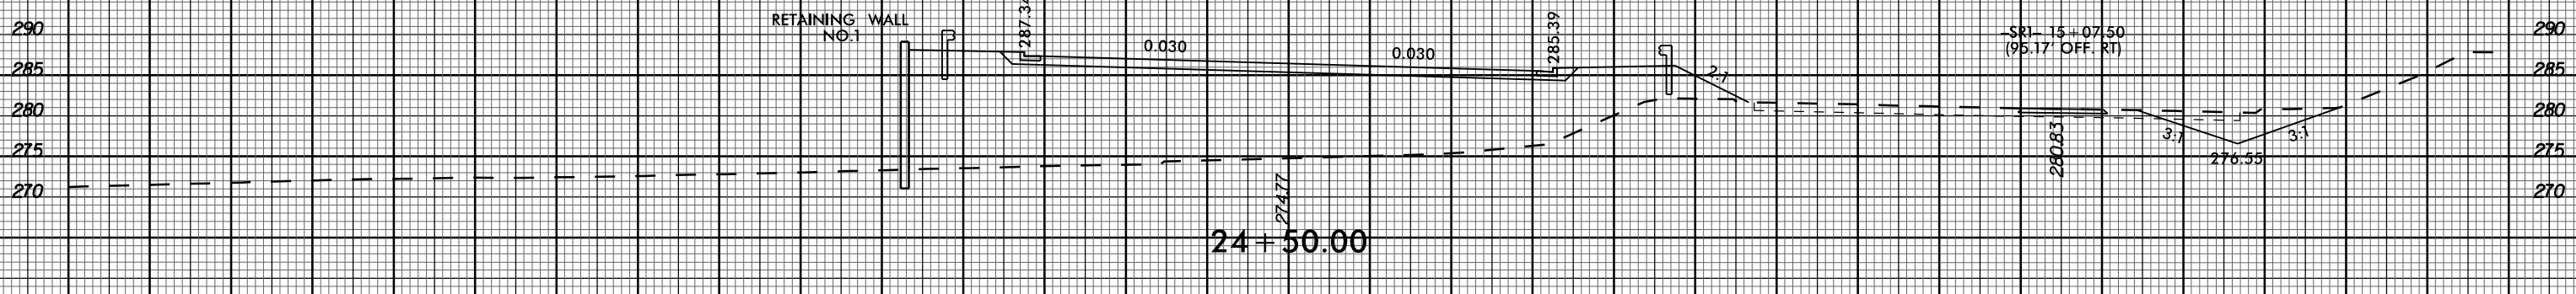
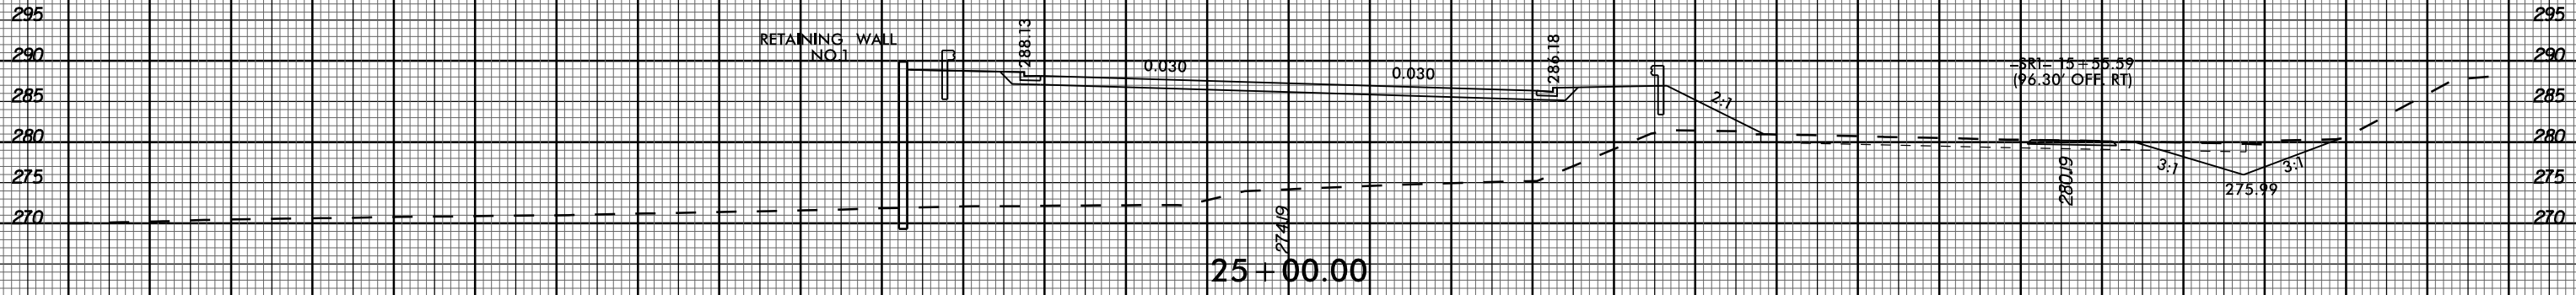


8/23/99

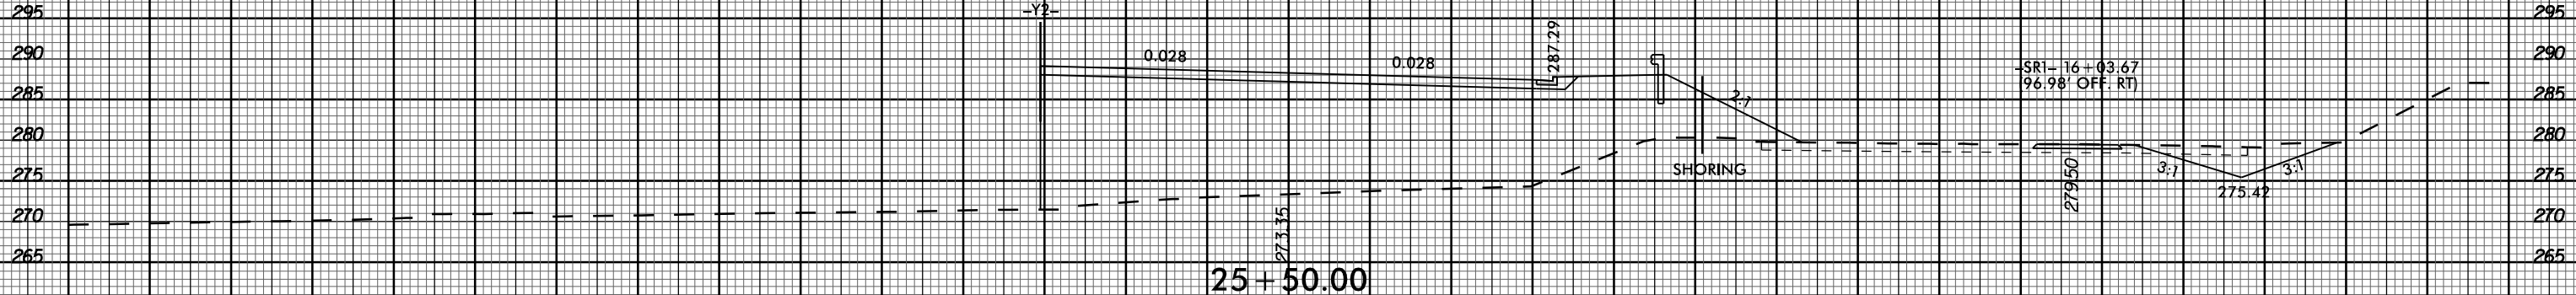

L- SR 2006 (DURANT ROAD)

9/7/2021

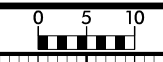