


**PLAN**

(LEFT SIDE SHOWN, RIGHT SIDE SIMILAR)  
\* SEE "PLAN OF PARAPET" FOR SPACING OF S3 BARS.

K:\RD1\_Structures\Bridges\NC\01036002 - P-5720\Cad\Drawings\5720\_SML\_2MR3\_211494.dgn

PROJECT NO. P-5720  
WAKE COUNTY  
STATION: 32+23.01 -L-

SHEET 3 OF 5

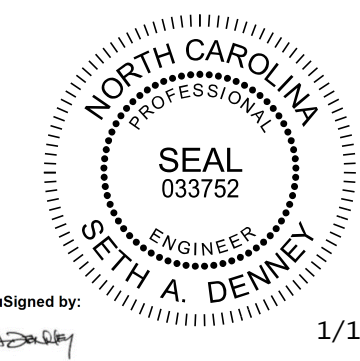

DocuSigned by:  
Seth A. Denney  
E8EB15AC09ED410

1/10/2024

**Kimley»Horn**  
421 Fayetteville Street, Suite 600  
Raleigh, NC 27601-1772  
Phone (919) 677-2000 NC LICENSE # F-0102

STATE OF NORTH CAROLINA  
DEPARTMENT OF TRANSPORTATION  
RALEIGH  
SUPERSTRUCTURE  
CONCRETE PARAPET  
DETAILS

DRAWN BY: <u>J. I. KIMBLE</u>	DATE: <u>1/19</u>
CHECKED BY: <u>M. D. MAGEE</u>	DATE: <u>1/19</u>
DESIGN ENGINEER OF RECORD: <u>S. A. DENNEY</u>	DATE: <u>1/19</u>

**DOCUMENT NOT CONSIDERED FINAL  
UNLESS ALL SIGNATURES COMPLETED**

REVISIONS				SHEET NO.
NO.	BY:	DATE:	NO.	DATE:
1			3	
2			4	

TOTAL SHEETS	33
SHEET NO.	S-17

This document, together with the concepts and designs presented herein, as an instrument of service, is intended only for the specific purpose and client for which it was prepared. Reuse of and engineer reliance of this document without written authorization and approval by Kimley-Horn and Associates, Inc. shall be without liability to Kimley-Horn and Associates, Inc.  
Copyright Kimley-Horn and Associates, Inc., 2024