



NOTES

FOR PILE SPLICE DETAILS, SEE SHEET 3 OF 3.
 FOR SECTION A-A AND B-B, SEE SHEET 3 OF 3.
 THE PORTIONS OF THE WINGWALLS ABOVE THE CONSTRUCTION JOINT ARE TO BE POURED WITH THE END BENTS. AT THE CONTRACTOR'S OPTION, THESE PORTIONS MAY BE POURED AS A PART OF THE SUPERSTRUCTURE, IN WHICH CASE CLASS 'AA' CONCRETE MAY BE USED.

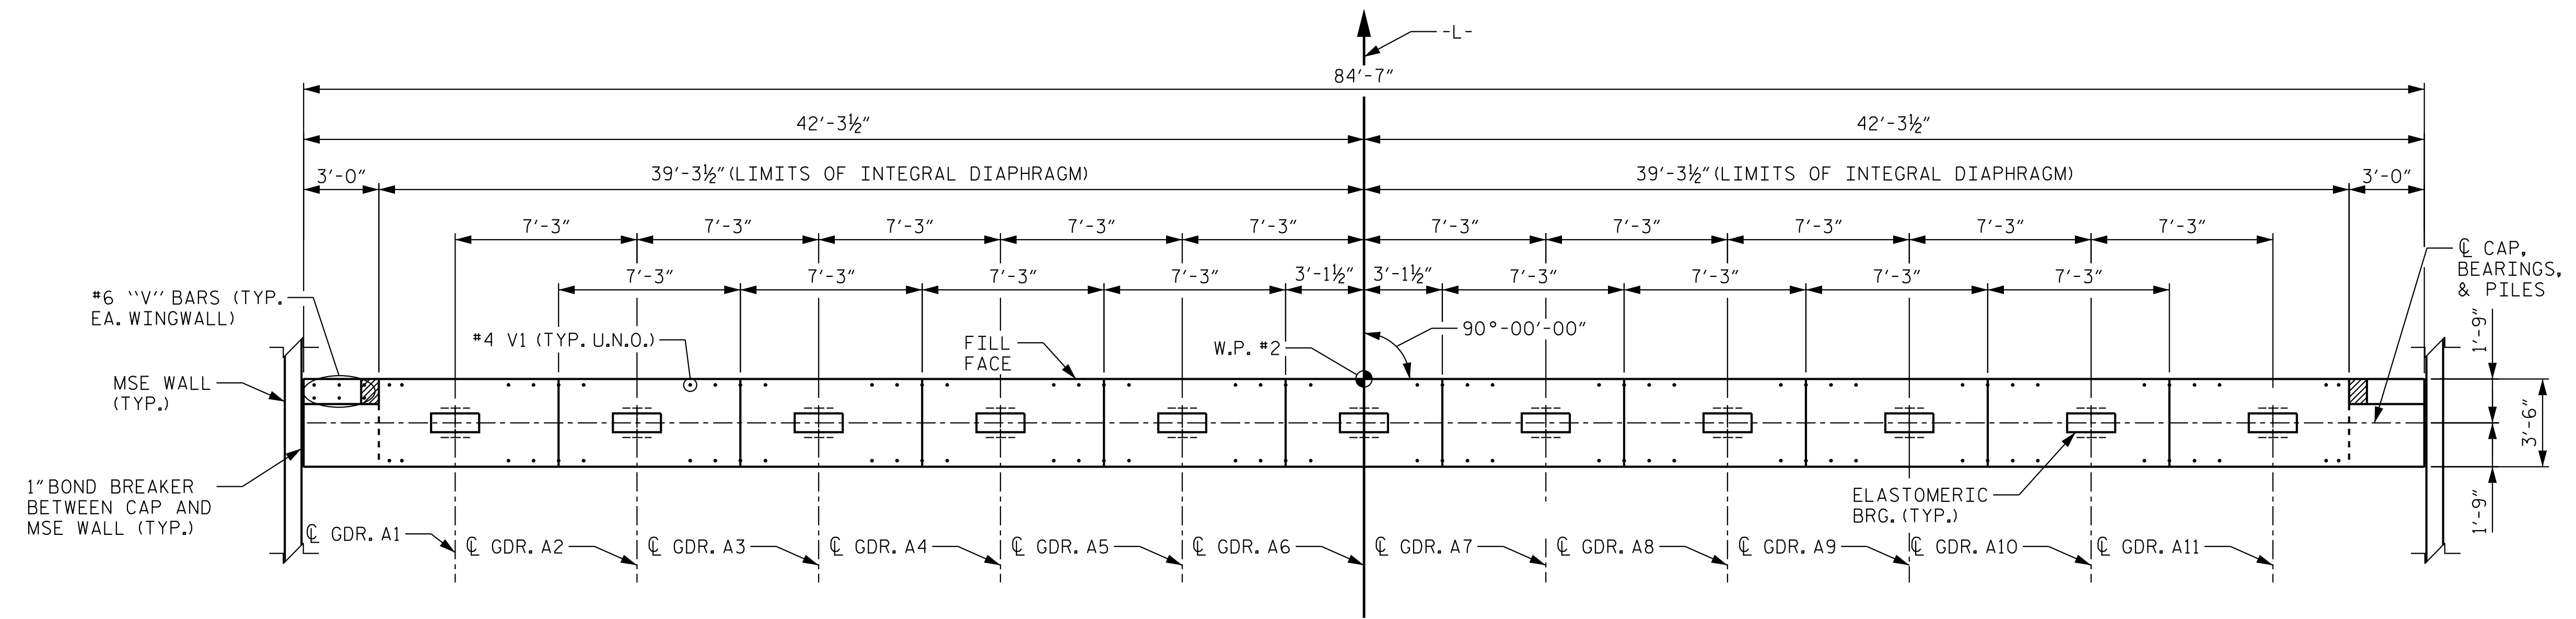


PLAN

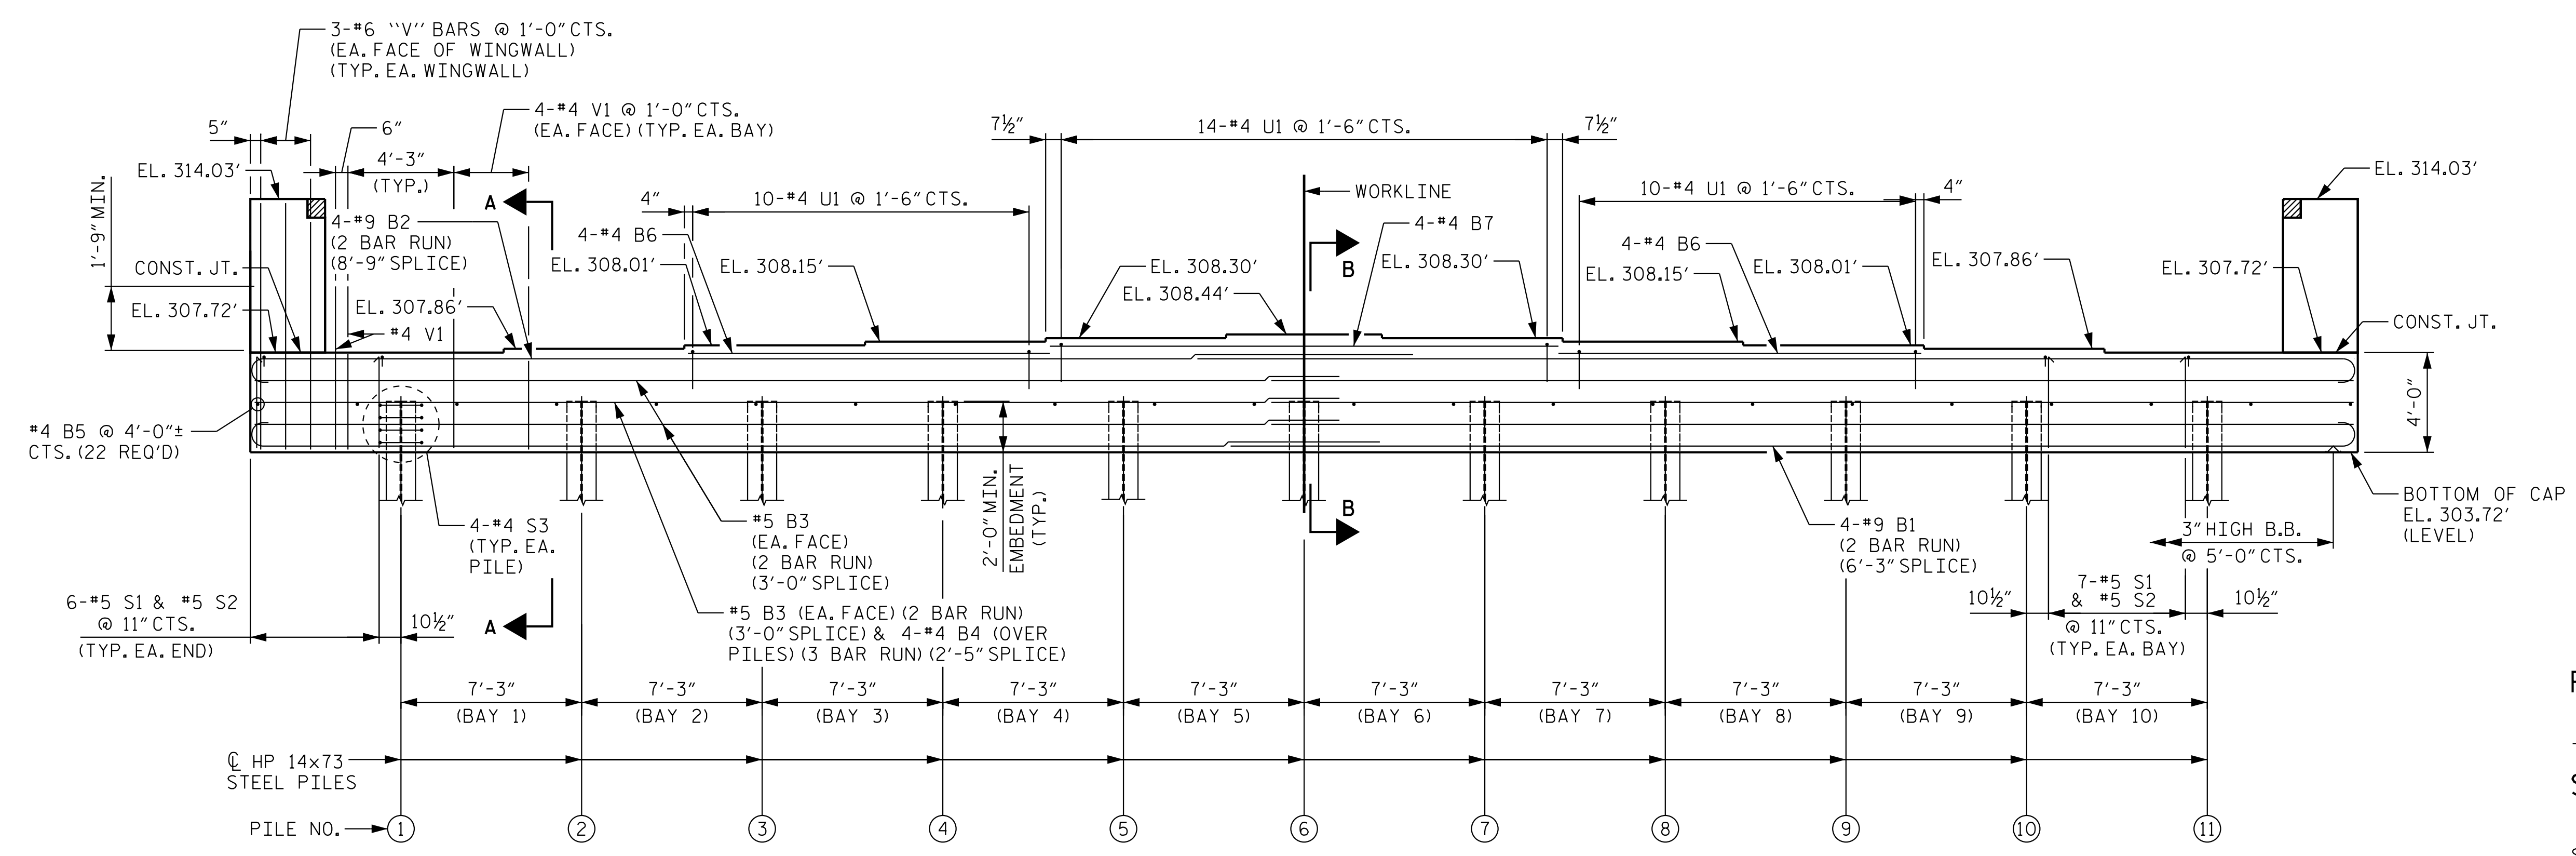

ELEVATION

PROJECT NO. P-5720
WAKE COUNTY
 STATION: 32+23.01 -L-

SHEET 1 OF 3

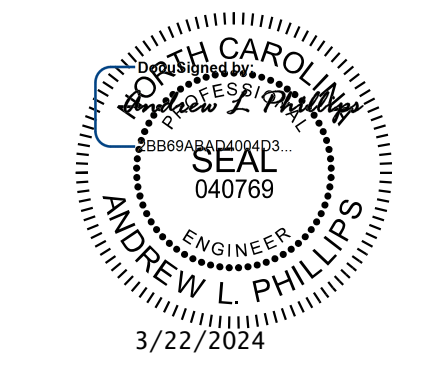

Kimley»Horn
 421 Fayetteville Street, Suite 600
 Raleigh, NC 27601-1772
 Phone (919) 677-2000
 NC LICENSE # F-0102

STATE OF NORTH CAROLINA
 DEPARTMENT OF TRANSPORTATION
 RALEIGH
 SUBSTRUCTURE
 END BENT 2
 PLAN AND ELEVATION

REVISIONS				SHEET NO.
NO.	BY:	DATE:	NO.	DATE:
1			3	
2			4	

TOTAL SHEETS: 33

**DOCUMENT NOT CONSIDERED FINAL
 UNLESS ALL SIGNATURES COMPLETED**

3/22/2024 K:\RD1\Structure\Bridges\NC\101036002 - P-5720\Code\Drawings\5720_SML\EA_311494.dgn

DRAWN BY: J. I. KIMBLE DATE: 1/19
 CHECKED BY: M. D. MAGEE DATE: 1/19
 DESIGN ENGINEER OF RECORD: S. A. DENNEY DATE: 1/19