


NOTE:
THE CONCRETE IN THE HATCHED AREA OF THE WING SHALL BE POURED AFTER THE PARAPET AND END POST ARE CAST IF SLIP FORMING IS USED.

#4 K1 (SEE "TYPICAL SECTION" SHEET 2 OF 2)

BLOCKOUT IN WINGWALL

PROJECT NO. P-5720
WAKE COUNTY
 STATION: 32+23.01 -L-

SHEET 2 OF 3

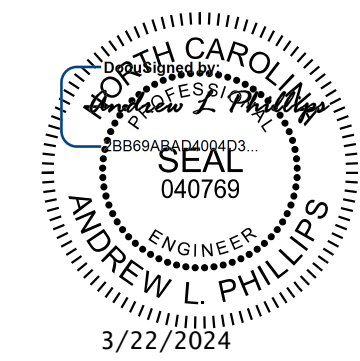

Kimley»Horn
 421 Fayetteville Street, Suite 600
 Raleigh, NC 27601-1772
 Phone (919) 677-2000
 NC LICENSE # F-0102

STATE OF NORTH CAROLINA
 DEPARTMENT OF TRANSPORTATION
 RALEIGH
 SUBSTRUCTURE
 END BENT 2
 SECTION AND DETAILS

REVISIONS				SHEET NO.
NO.	BY:	DATE:	DATE:	S-28
1		3		TOTAL SHEETS
2		4		33

**DOCUMENT NOT CONSIDERED FINAL
 UNLESS ALL SIGNATURES COMPLETED**

K:\RD1\Structure\Bridges\NC\1036002 - P-5720\Cad\Drawings\5720_SML\ES-311494.dgn

DRAWN BY: J. I. KIMBLE DATE: 1/19
 CHECKED BY: M. D. MAGEE DATE: 1/19
 DESIGN ENGINEER OF RECORD: S. A. DENNEY DATE: 1/19

WING DETAIL