



5/28/24

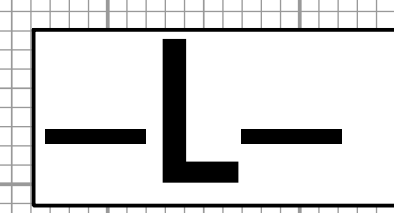


PROJECT REFERENCE NO. U-5809	SHEET NO. 8
ROADWAY DESIGN ENGINEER 	HYDRAULICS ENGINEER
DOCUMENT NOT CONSIDERED FINAL UNLESS ALL SIGNATURES COMPLETED	
TGS ENGINEERS 201 W. MARION ST. STE 200 SHELBY, NC 28150 PH (704) 476-0003 CORP. LICENSE NO.: C-0275	

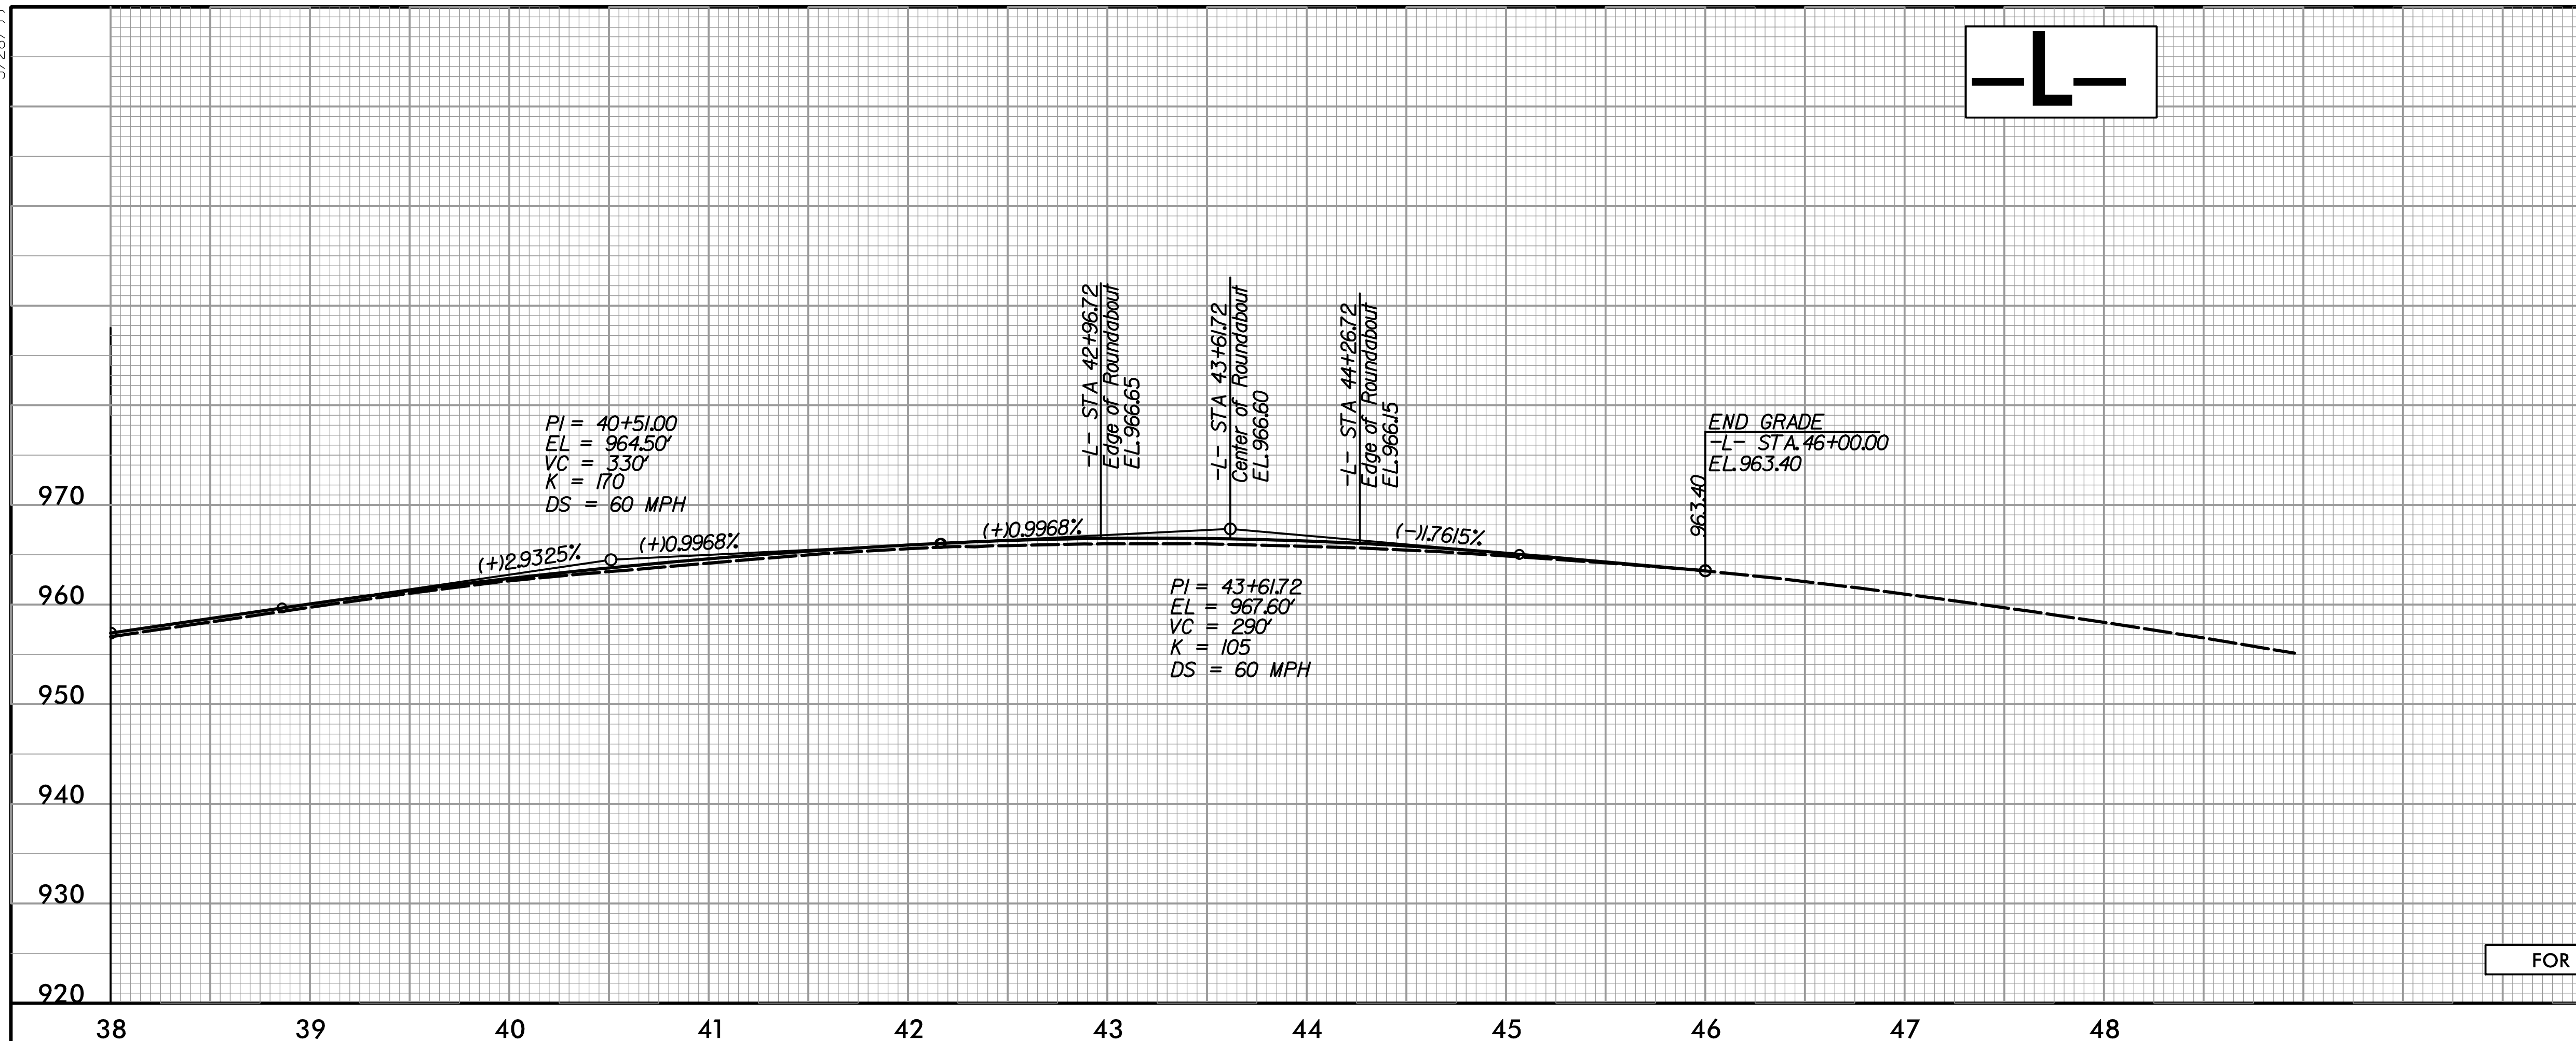


FOR -L- PLAN, SEE SHEET NO. 6

RPA

RPB

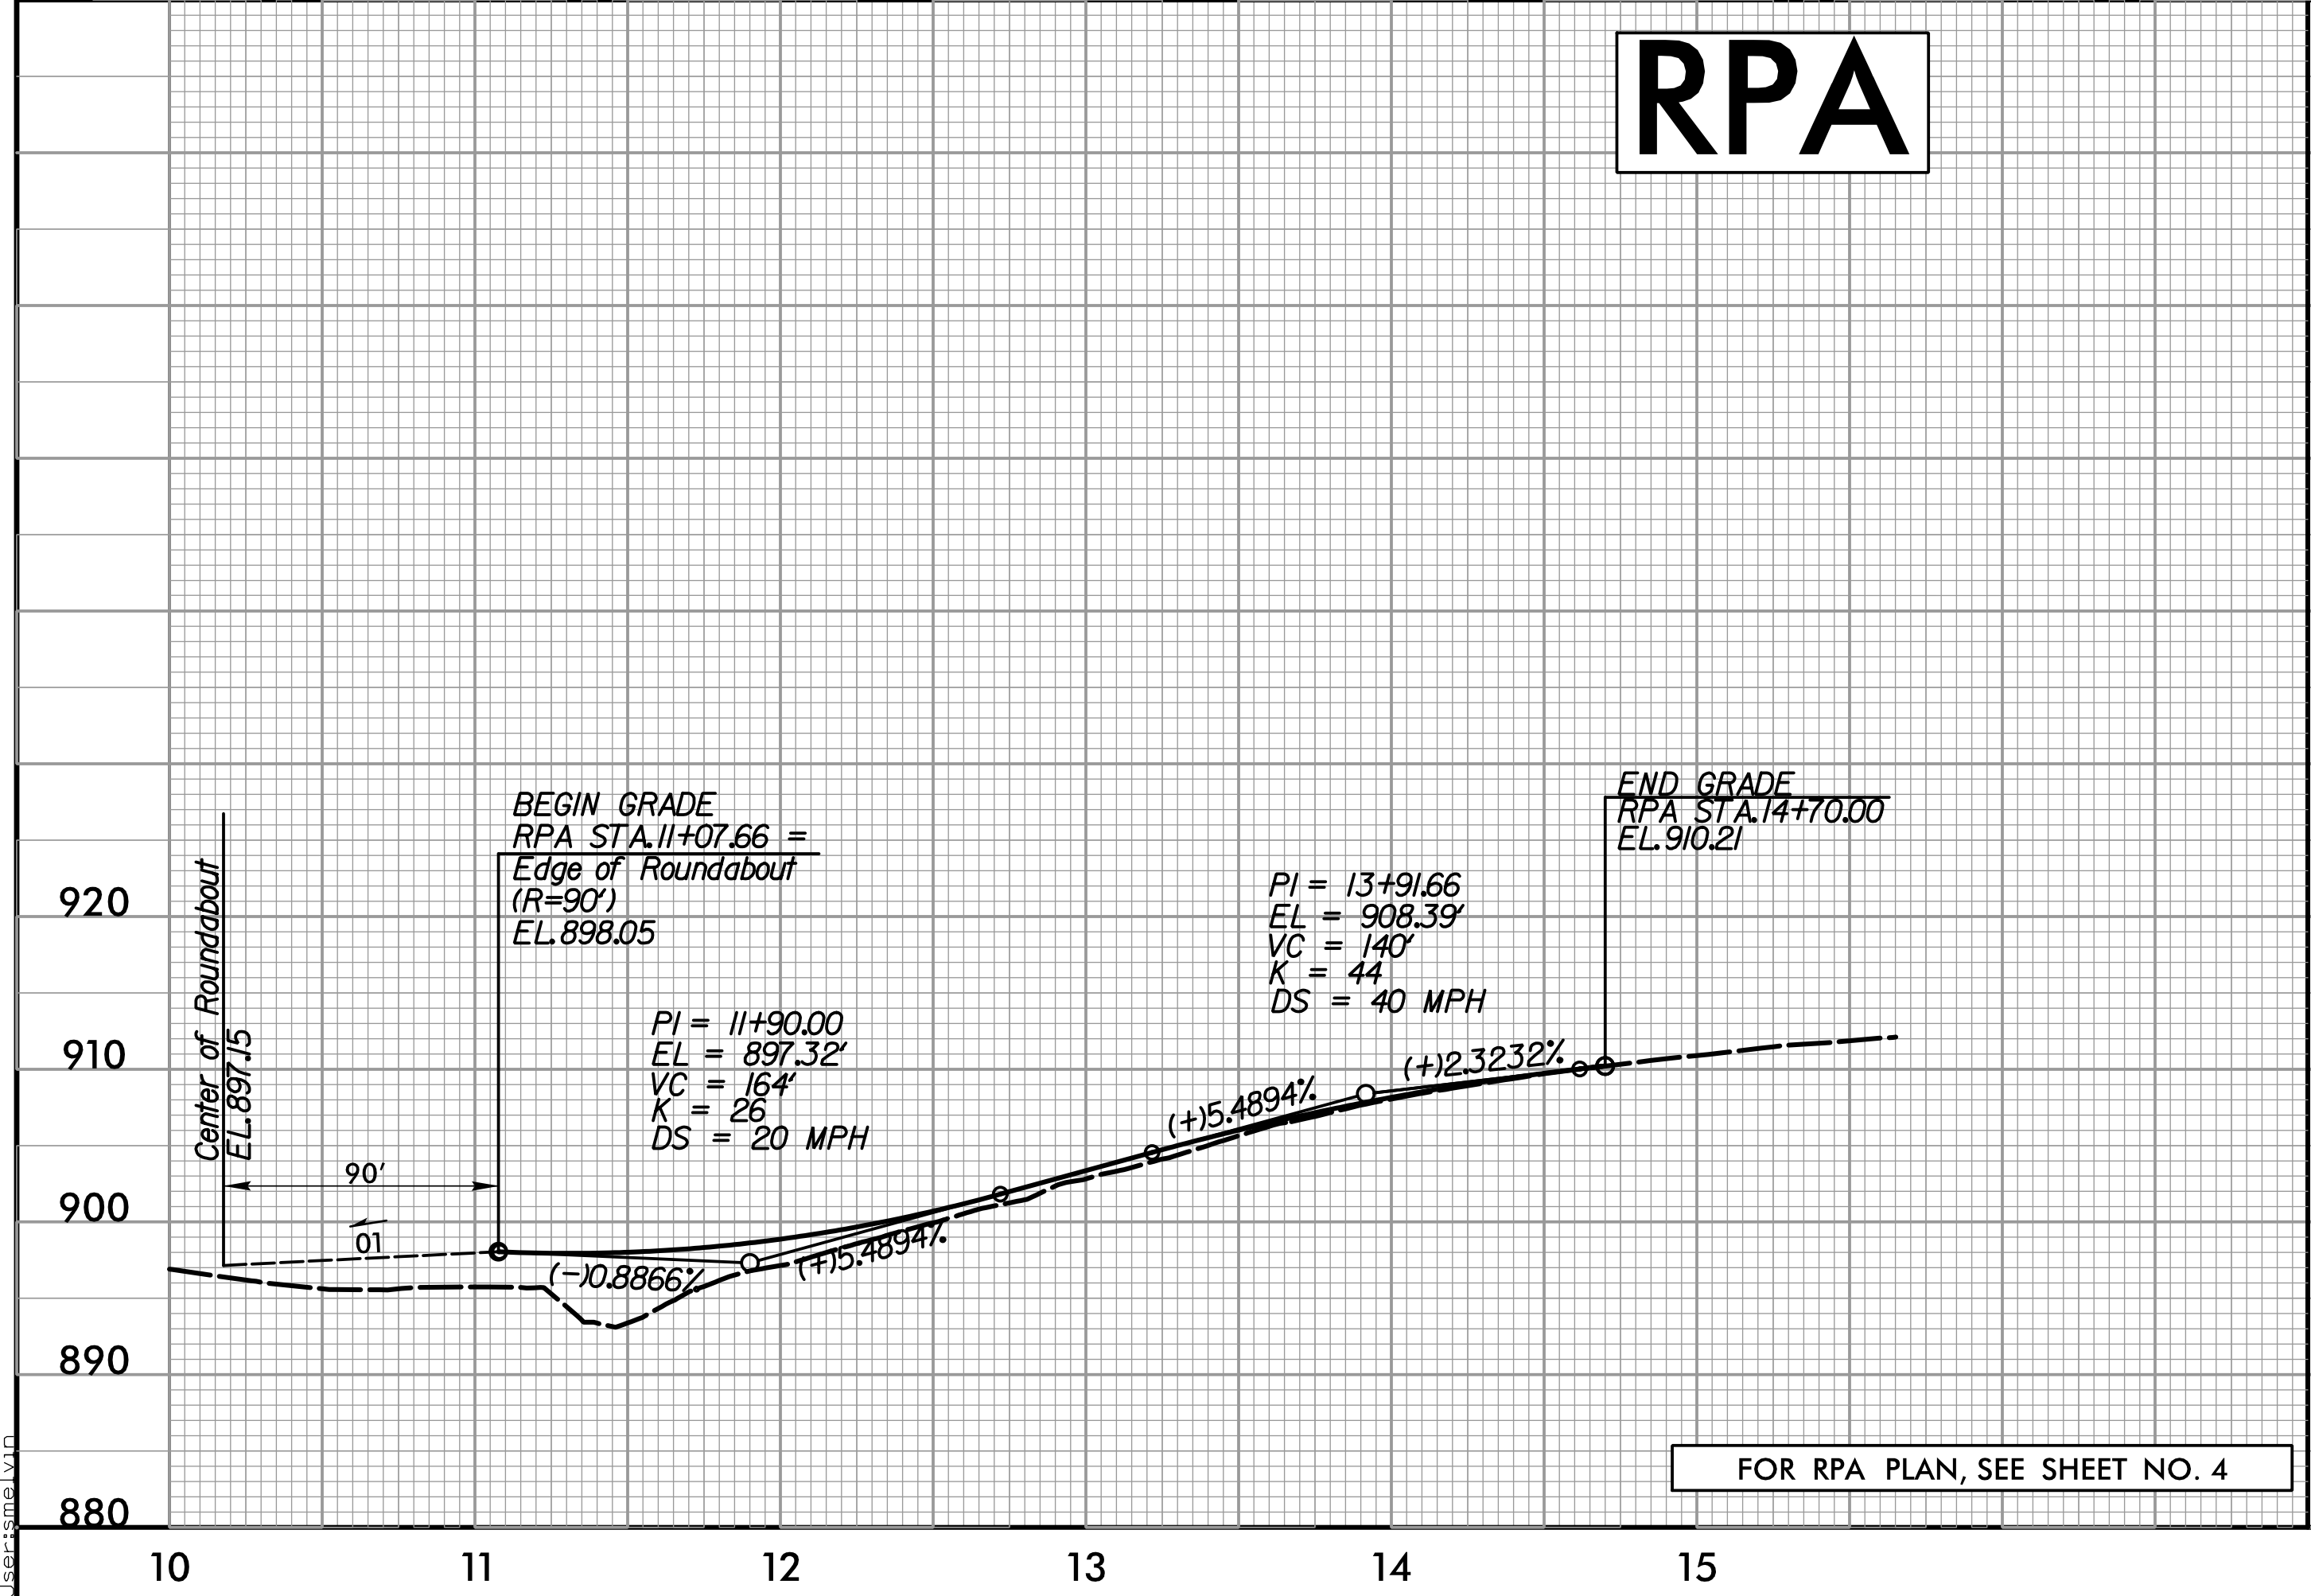

FOR RPA PLAN, SEE SHEET NO. 4

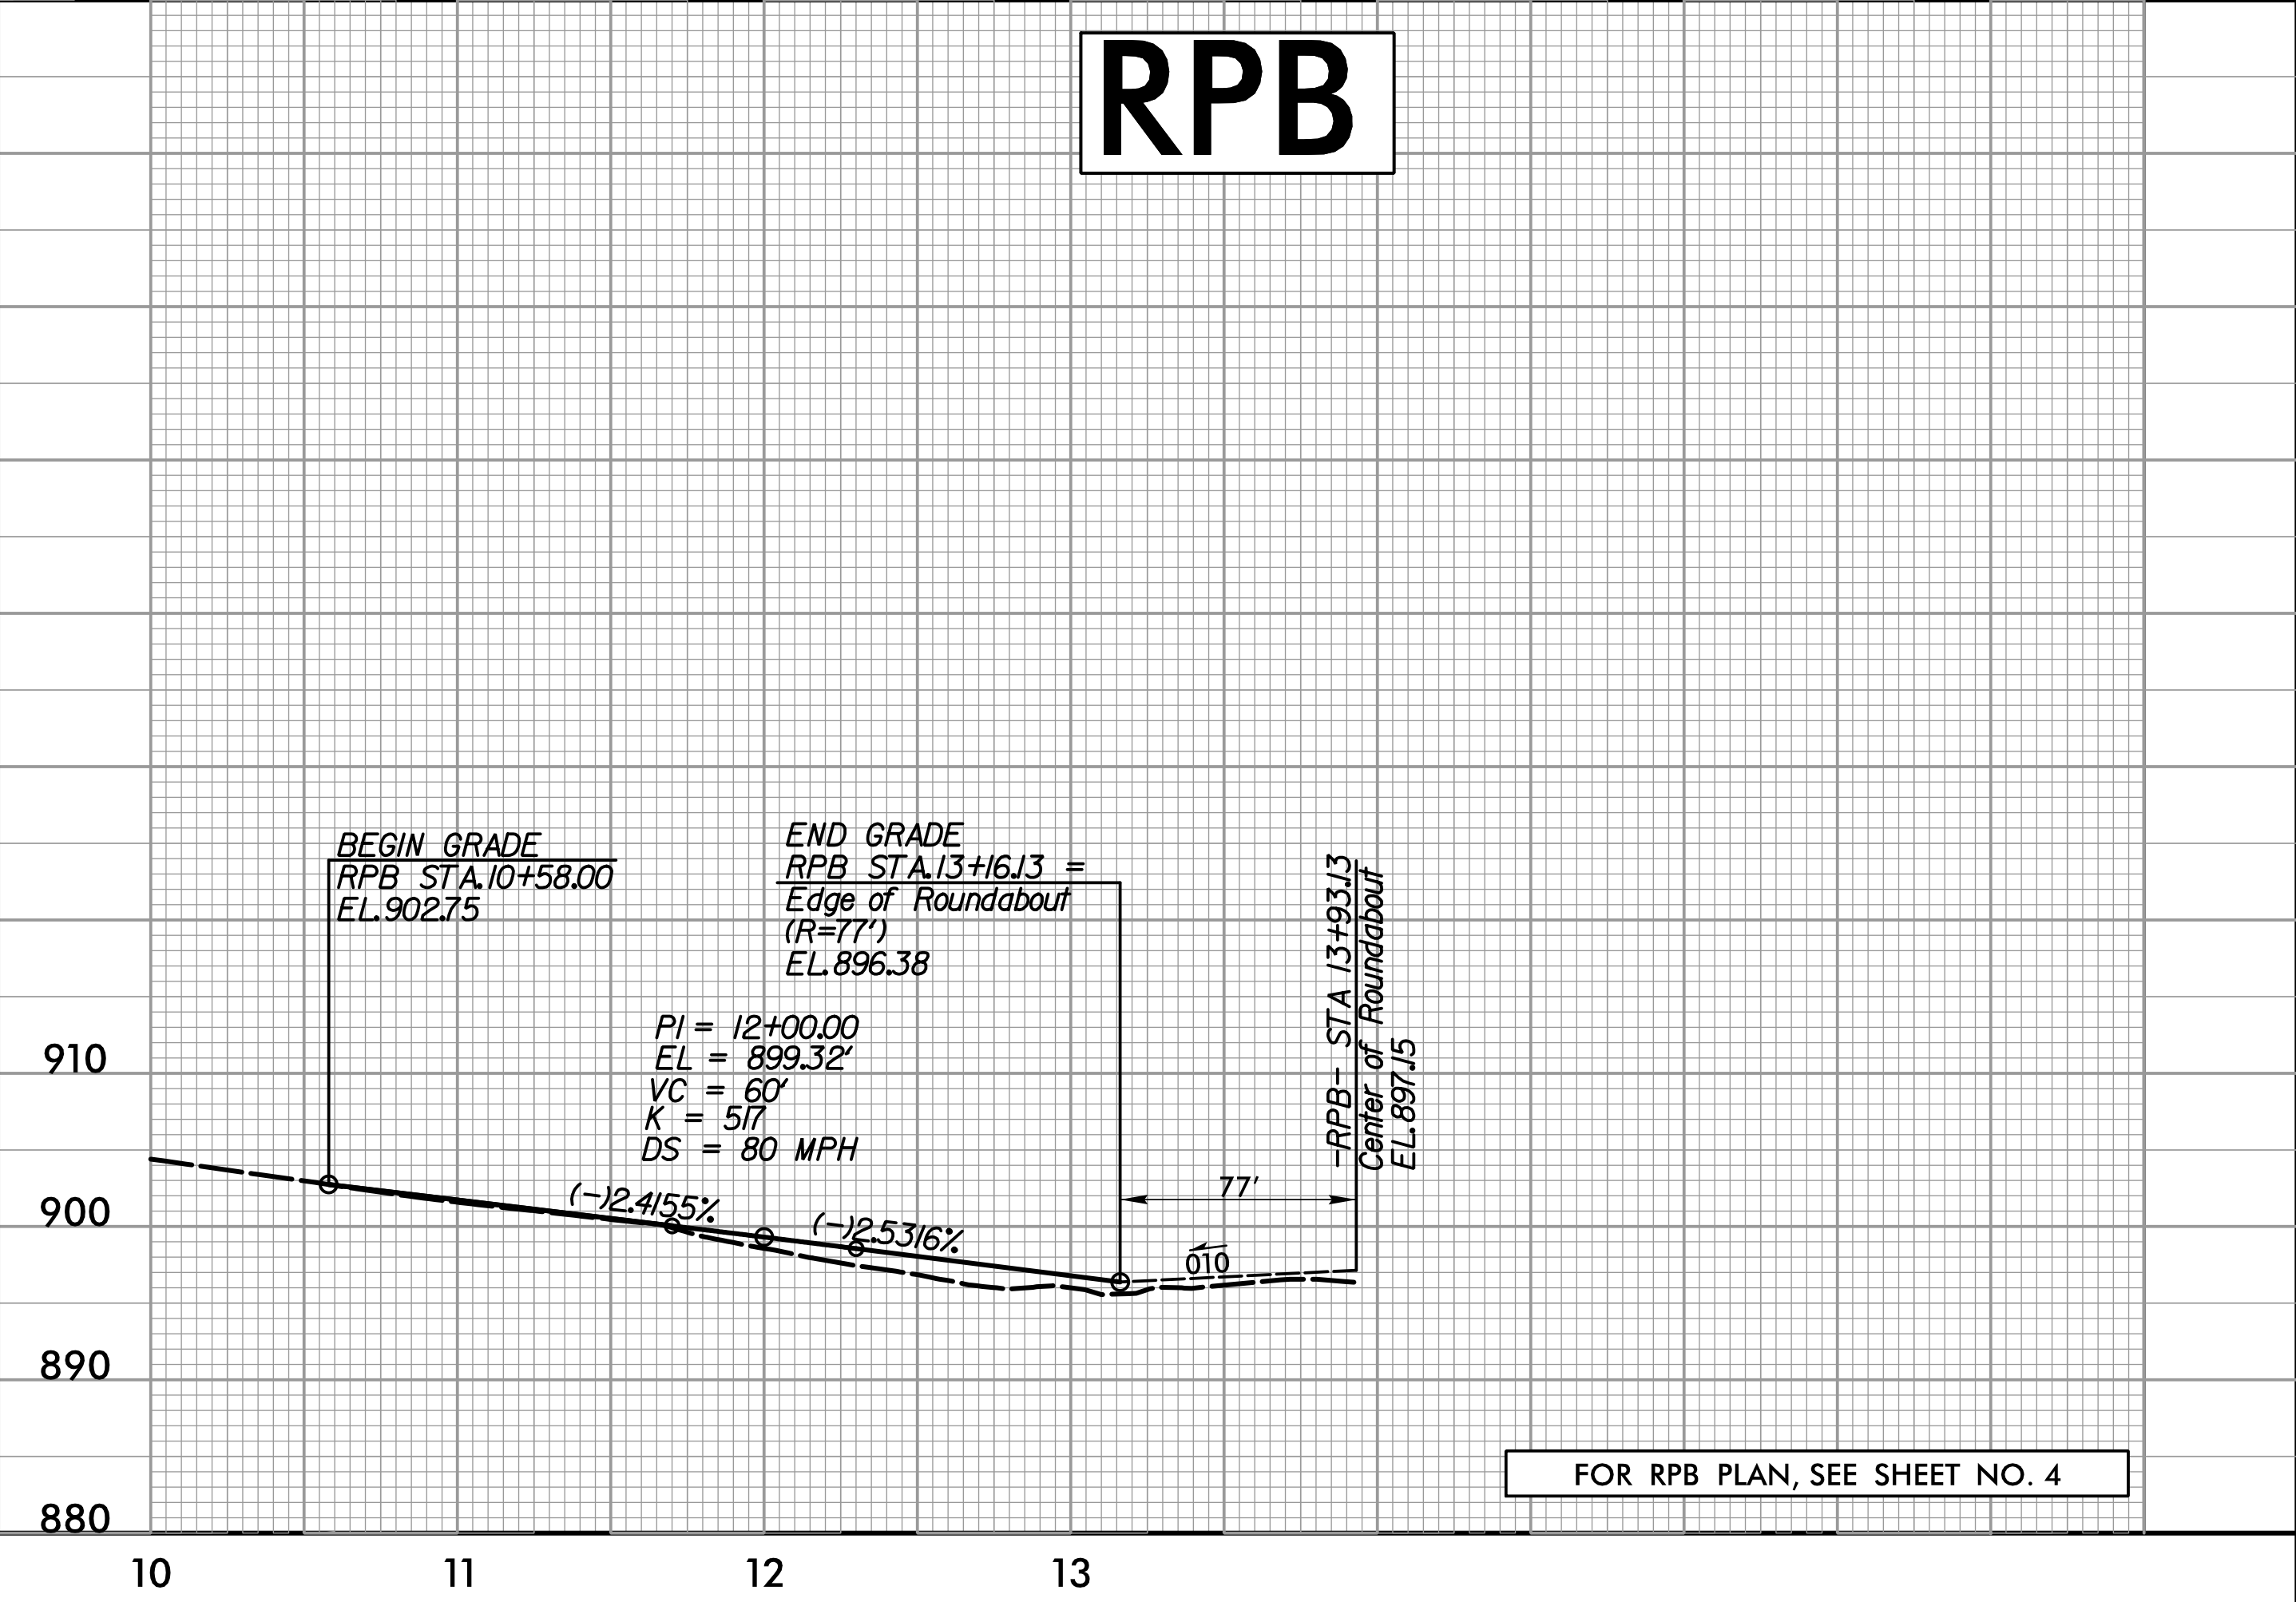

FOR RPB PLAN, SEE SHEET NO. 4

Z:\Projects\2024\U-5809\Roadway\Proj\U-5809_Rdy_pfl.dgn