
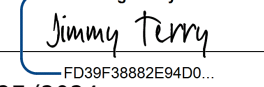


PROJECT REFERENCE NO. U-5809	SHEET NO. SIGN-3B
APPROVED:  DATE: 3/27/2024	
SEAL 	
DOCUMENT NOT CONSIDERED FINAL UNLESS ALL SIGNATURES COMPLETED	
TGS ENGINEERS 201 W. MARION ST., STE 200 SHELBY, NC 28150 PH: (704) 476-0003 CORP. LICENSE NO.: C-0275	


501

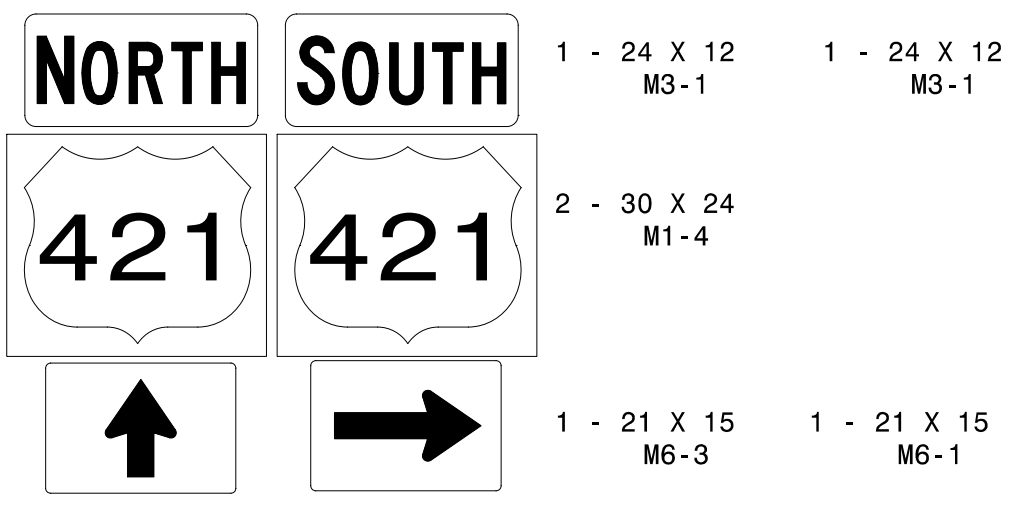

1 - 24 X 12 M3-1 1 - 24 X 12 M3-1
2 - 30 X 24 M1-4
1 - 21 X 15 M6-3 1 - 21 X 15 M6-1

MOUNT BELOW SIGN 301
IN 1 INSTALLATIONS


502

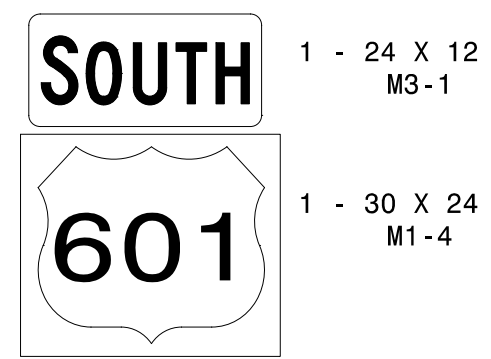

1 - 24 X 12 M3-1
1 - 30 X 24 M1-4

ONE "U" POST PER SIGN ASSEMBLY


503 512 513 514

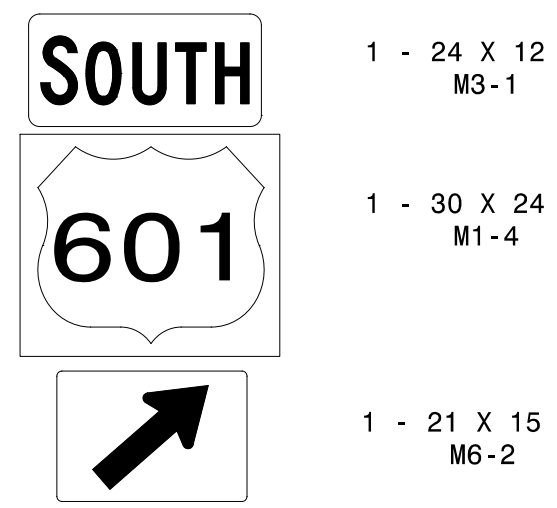

1 - 24 X 12 M3-1
1 - 30 X 24 M1-4
1 - 21 X 15 M6-2

ONE "U" POST PER SIGN ASSEMBLY


504

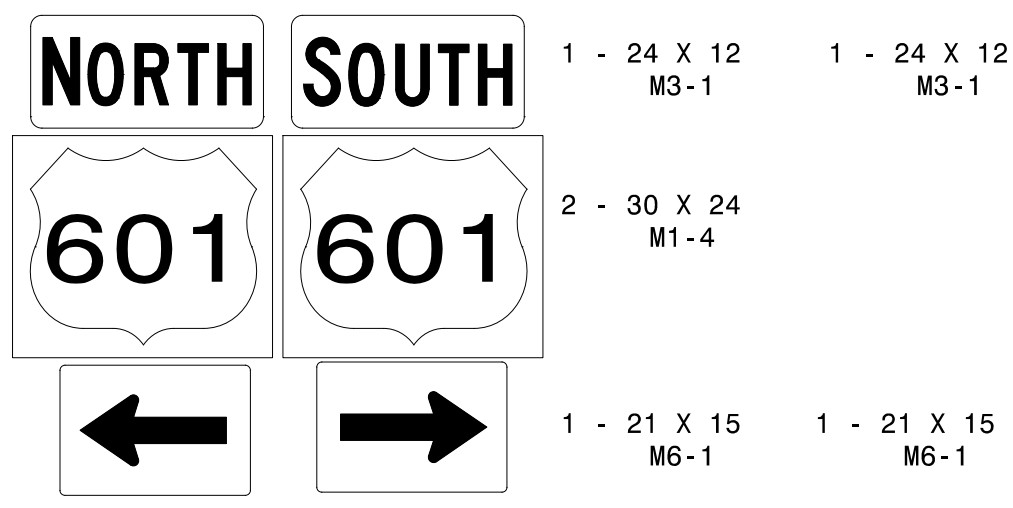

1 - 24 X 12 M3-1 1 - 24 X 12 M3-1
2 - 30 X 24 M1-4
1 - 21 X 15 M6-1 1 - 21 X 15 M6-1

MOUNT BELOW SIGN 303
IN 1 INSTALLATIONS


505

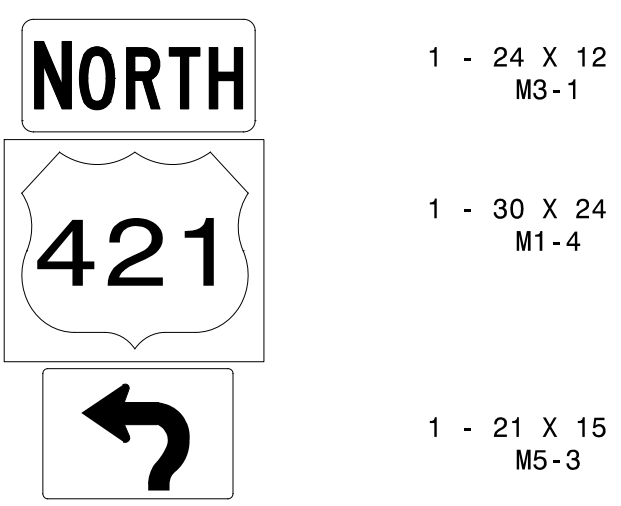

1 - 24 X 12 M3-1
1 - 30 X 24 M1-4
1 - 21 X 15 M5-3

MOUNT BELOW SIGN 305
IN 1 INSTALLATIONS


506

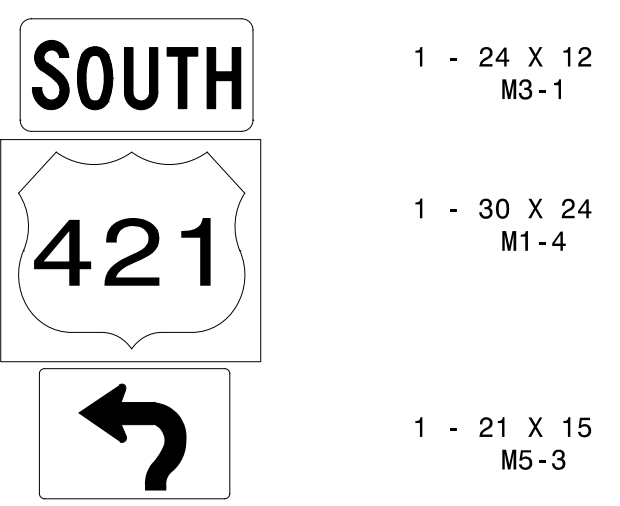

1 - 24 X 12 M3-1
1 - 30 X 24 M1-4
1 - 21 X 15 M5-3

MOUNT BELOW SIGN 306
IN 1 INSTALLATIONS


507 515

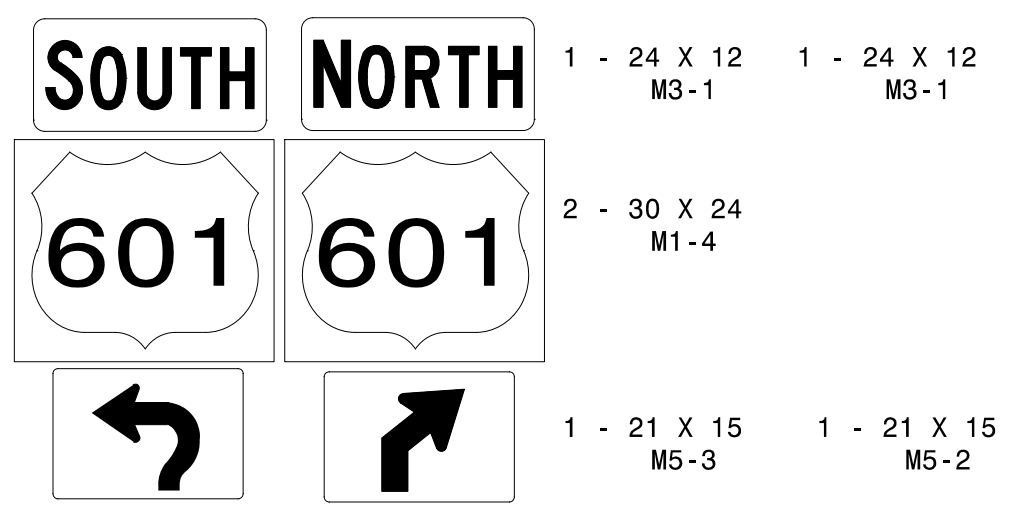

1 - 24 X 12 M3-1 1 - 24 X 12 M3-1
2 - 30 X 24 M1-4
1 - 21 X 15 M5-3 1 - 21 X 15 M5-2

ONE "U" POST PER SIGN ASSEMBLY
IN 1 INSTALLATION (515)
507 MOUNT BELOW SIGN 306
IN 1 INSTALLATIONS


508 516 517

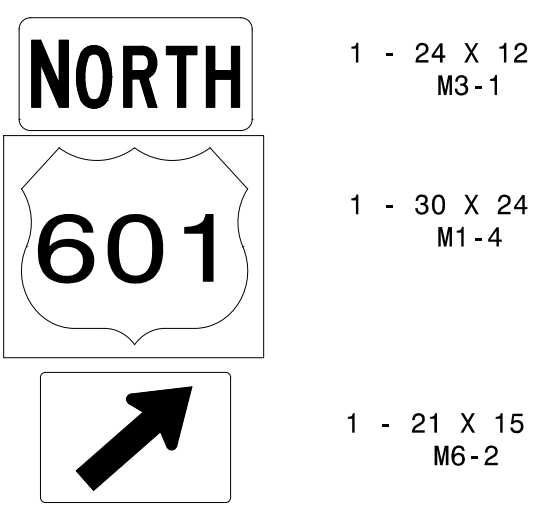

1 - 24 X 12 M3-1
1 - 30 X 24 M1-4
1 - 21 X 15 M6-2

ONE "U" POST PER SIGN ASSEMBLY


509

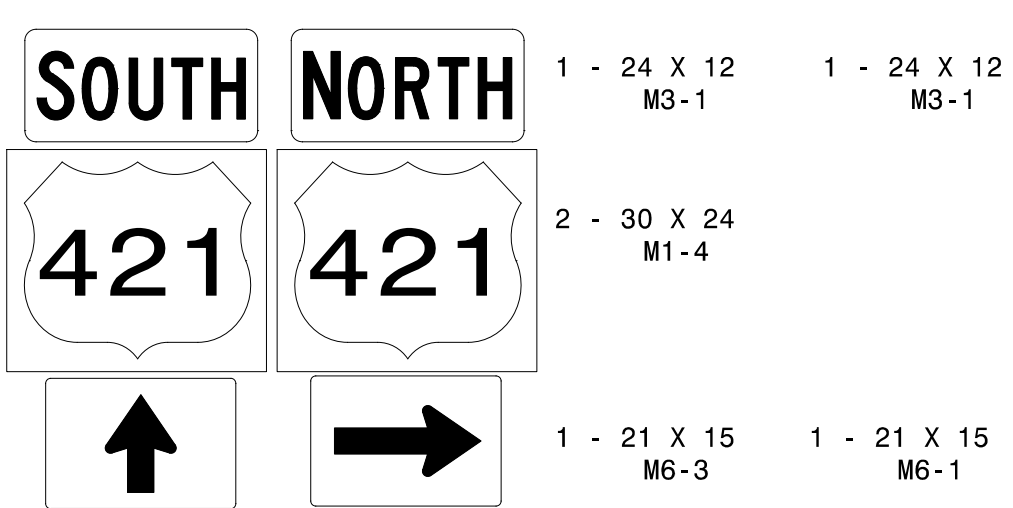

1 - 24 X 12 M3-1 1 - 24 X 12 M3-1
2 - 30 X 24 M1-4
1 - 21 X 15 M6-3 1 - 21 X 15 M6-1

MOUNT BELOW SIGN 308
IN 1 INSTALLATIONS


510

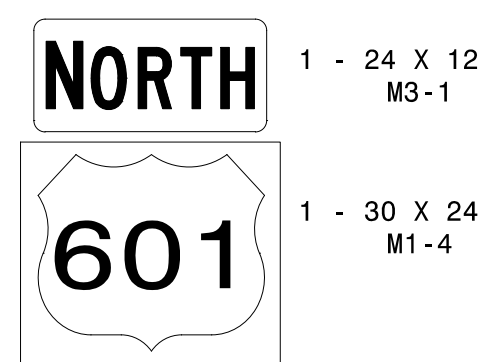

1 - 24 X 12 M3-1
1 - 30 X 24 M1-4

ONE "U" POST PER SIGN ASSEMBLY

511

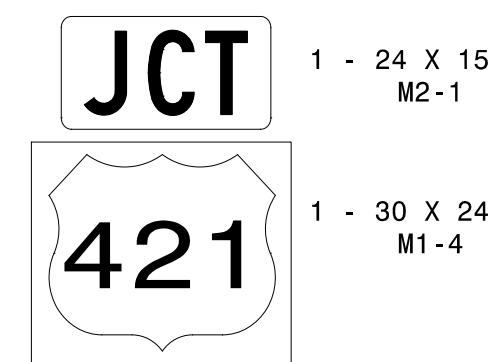

1 - 24 X 15 M2-1
1 - 30 X 24 M1-4

ONE "U" POST PER SIGN ASSEMBLY

TYPE "F" SIGNS

2/26/2024 10:00 AM J:\5809\Traffic\Signing\CADD\Signing_Layout_Plans\U-5809_Sgn_SCN_03B.dgn