


PROJECT REFERENCE NO. U-5809	SHEET NO. SIGN-4A
APPROVED:  FD39F3888CE94DD	
DATE: 3/27/2024	
SEAL	
	
DOCUMENT NOT CONSIDERED FINAL UNLESS ALL SIGNATURES COMPLETED	
 TGS ENGINEERS 201 W. MARION ST. STE 200 SHELBY, NC 28150 PH (704) 476-0003 CORP. LICENSE NO.: C-0275	

SIGN NUMBER: 301 TYPE: D QUANTITY: 1 SIGN WIDTH: 6'-6" HEIGHT: 2'-6" TOTAL AREA: 16.3 Sq.Ft. BORDER TYPE: FLUSH RECESS: 0" WIDTH: 0.75" RADII: 2.25" NO. Z BARS: 1 LENGTH:	BACKG COLOR: Green COPY COLOR: White <table border="1"> <tr> <th>SYMBOL</th> <th>X</th> <th>Y</th> <th>WID</th> <th>HT</th> </tr> <tr> <td>AR_Type D</td> <td>6.5</td> <td>17.8</td> <td>6</td> <td>9</td> </tr> <tr> <td>AR_Type D</td> <td>62.5</td> <td>3.2</td> <td>9</td> <td>9</td> </tr> </table> MAT'L: 0.125" (3.2 mm) ALUMINUM	SYMBOL	X	Y	WID	HT	AR_Type D	6.5	17.8	6	9	AR_Type D	62.5	3.2	9	9	DESIGN BY: SGM PROJECT ID: U-5809 CHECKED BY: LOCATION: YADKIN CO Aug 09, 2019 DIV: 11
SYMBOL	X	Y	WID	HT													
AR_Type D	6.5	17.8	6	9													
AR_Type D	62.5	3.2	9	9													



Panel Style: guide_con_destination.ssi
M.U.T.C.D.: 2009 Edition
Spacing Factor is 1 unless specified otherwise


LETTER POSITIONS

Letter locations are panel edge to lower left corner

Letter	W	i	l	k	e	s	b	o	r	o	Series/Size			
D	18.5	24.6	26.8	29	33.3	37.3	40.9	45.2	49.8	52.6	D 2000			
E											37.7			
Letter	W	i	n	s	t	o	n	-	s	a	l	e	m	Series/Size
D	6.5	12.6	14.8	19.1	22.2	25	29.6	33.9	36.4	39.7	44.2	46.2	50.5	D 2000
E														50

FILENAME: U-5809_Sgn_BPMP_TYPE D NORTH CAROLINA D.O.T. SIGN DETAIL

SIGN NUMBER: 302 TYPE: D QUANTITY: 1 SIGN WIDTH: 2'-6" HEIGHT: 3'-6" TOTAL AREA: 8.8 Sq.Ft. BORDER TYPE: FLUSH RECESS: 0" WIDTH: 0.75" RADII: 3" NO. Z BARS: 1 LENGTH:	BACKG COLOR: Green COPY COLOR: White <table border="1"> <tr> <th>SYMBOL</th> <th>X</th> <th>Y</th> <th>WID</th> <th>HT</th> </tr> <tr> <td>AR_Type D</td> <td>11.2</td> <td>3.2</td> <td>5</td> <td>8</td> </tr> </table> MAT'L: 0.125" (3.2 mm) ALUMINUM	SYMBOL	X	Y	WID	HT	AR_Type D	11.2	3.2	5	8	DESIGN BY: SGM PROJECT ID: U-5809 CHECKED BY: LOCATION: YADKIN CO Aug 14, 2019 DIV: 11
SYMBOL	X	Y	WID	HT								
AR_Type D	11.2	3.2	5	8								

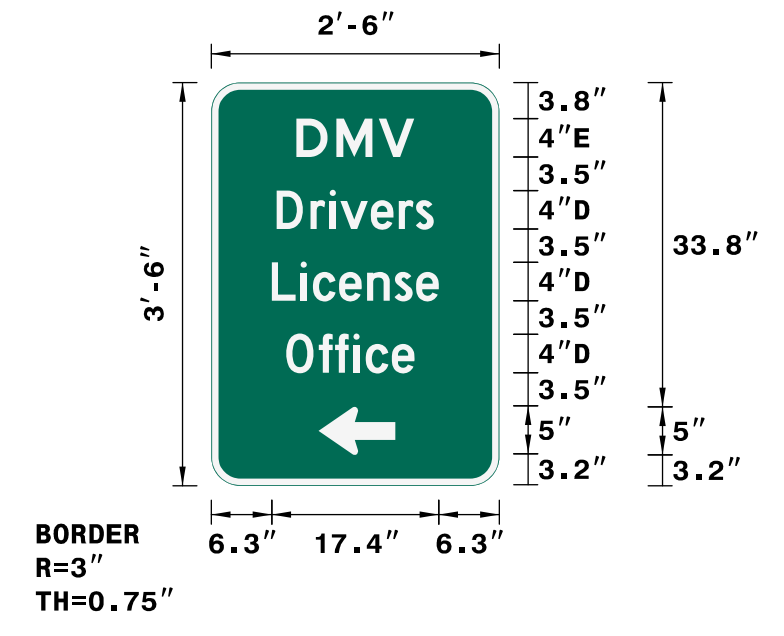

Panel Style: guide_con_distance.ssi
M.U.T.C.D.: 2009 Edition
Spacing Factor is 1 unless specified otherwise


LETTER POSITIONS

Letter locations are panel edge to lower left corner

Letter	D	M	V	Series/Size				
D	8.9	13	17.5	E 2000				
E				12.3				
Letter	D	r	i	v	e	r	s	Series/Size
D	6.8	10.3	12.3	13.5	16.6	19.5	21.3	D 2000
E								16.4
Letter	L	i	c	e	n	s	e	Series/Size
D	6.3	9.3	10.6	13.3	16.2	19.1	21.3	D 2000
E								17.4
Letter	O	f	f	i	c	e	Series/Size	
D	7.8	11.2	12.9	14.8	16.1	18.8	D 2000	
E							13.4	

FILENAME: U-5809_Sgn_BPMP_TYPE D NORTH CAROLINA D.O.T. SIGN DETAIL

SIGN NUMBER: 303 TYPE: D QUANTITY: 1 SIGN WIDTH: 5'-6" HEIGHT: 2'-6" TOTAL AREA: 13.8 Sq.Ft. BORDER TYPE: FLUSH RECESS: 0" WIDTH: 0.75" RADII: 2.25" NO. Z BARS: 1 LENGTH:	BACKG COLOR: Green COPY COLOR: White <table border="1"> <tr> <th>SYMBOL</th> <th>X</th> <th>Y</th> <th>WID</th> <th>HT</th> </tr> <tr> <td>AR_Type D</td> <td>6.1</td> <td>17.8</td> <td>9</td> <td>9</td> </tr> <tr> <td>AR_Type D</td> <td>50.9</td> <td>3.2</td> <td>9</td> <td>9</td> </tr> </table> MAT'L: 0.125" (3.2 mm) ALUMINUM	SYMBOL	X	Y	WID	HT	AR_Type D	6.1	17.8	9	9	AR_Type D	50.9	3.2	9	9	DESIGN BY: SGM PROJECT ID: U-5809 CHECKED BY: LOCATION: YADKIN CO Aug 09, 2019 DIV: 11
SYMBOL	X	Y	WID	HT													
AR_Type D	6.1	17.8	9	9													
AR_Type D	50.9	3.2	9	9													

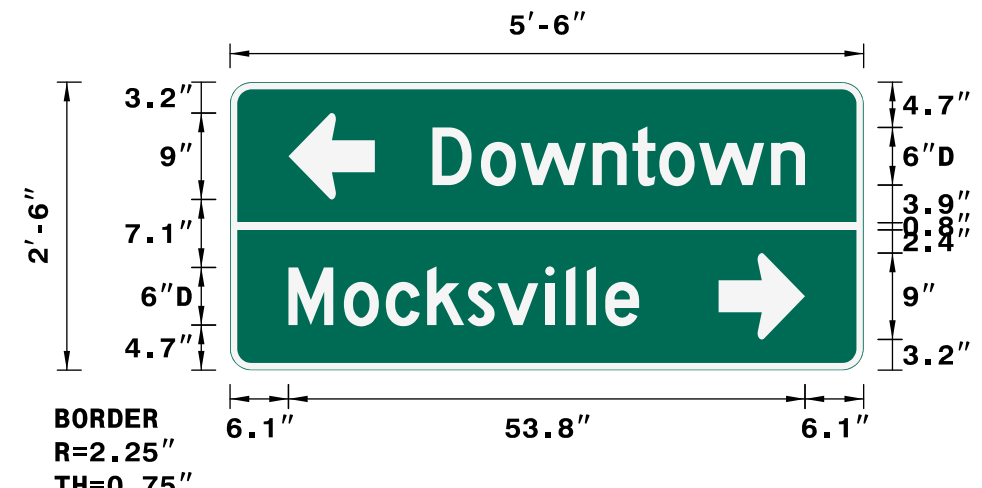

Panel Style: guide_con_destination.ssi
M.U.T.C.D.: 2009 Edition
Spacing Factor is 1 unless specified otherwise


LETTER POSITIONS

Letter locations are panel edge to lower left corner

Letter	D	o	w	n	t	o	w	n	Series/Size		
D	21.1	26.1	30.3	37.8	41.9	44.7	48.9	56.4	D 2000		
E									38.8		
Letter	M	o	c	k	s	v	i	l	i	e	Series/Size
D	6.1	11.8	16.2	20.5	24.7	27.9	32.8	35	37.2	39.1	D 2000
E											36.5

FILENAME: U-5809_Sgn_BPMP_TYPE D NORTH CAROLINA D.O.T. SIGN DETAIL

SIGN NUMBER: 304 TYPE: D QUANTITY: 1 SIGN WIDTH: 2'-6" HEIGHT: 3'-6" TOTAL AREA: 8.8 Sq.Ft. BORDER TYPE: FLUSH RECESS: 0" WIDTH: 0.75" RADII: 3" NO. Z BARS: 1 LENGTH:	BACKG COLOR: Green COPY COLOR: White <table border="1"> <tr> <th>SYMBOL</th> <th>X</th> <th>Y</th> <th>WID</th> <th>HT</th> </tr> <tr> <td>AR_Type D</td> <td>11.2</td> <td>3.3</td> <td>5</td> <td>8</td> </tr> </table> MAT'L: 0.125" (3.2 mm) ALUMINUM	SYMBOL	X	Y	WID	HT	AR_Type D	11.2	3.3	5	8	DESIGN BY: SGM PROJECT ID: U-5809 CHECKED BY: LOCATION: YADKIN CO Aug 09, 2019 DIV: 11
SYMBOL	X	Y	WID	HT								
AR_Type D	11.2	3.3	5	8								

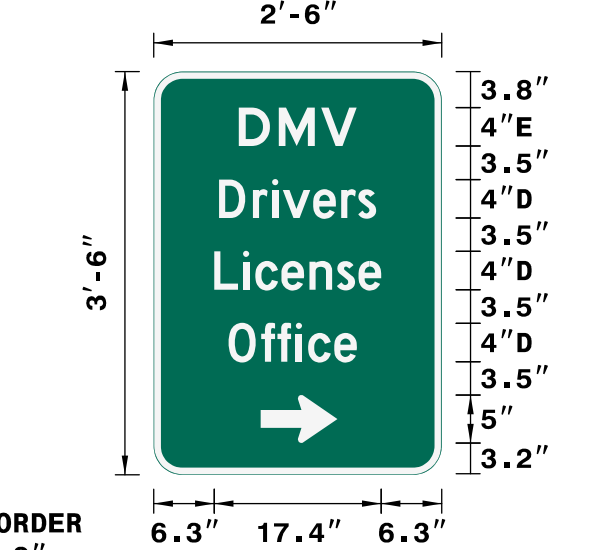

Panel Style: ONE "U" POST guide_con_distance.ssi
M.U.T.C.D.: 2009 Edition
Spacing Factor is 1 unless specified otherwise

LETTER POSITIONS

Letter locations are panel edge to lower left corner

Letter	D	M	V	Series/Size				
D	8.9	13	17.5	E 2000				
E				12.3				
Letter	D	r	i	v	e	r	s	Series/Size
D	6.8	10.3	12.3	13.5	16.6	19.5	21.3	D 2000
E								16.4
Letter	L	i	c	e	n	s	e	Series/Size
D	6.3	9.3	10.6	13.3	16.2	19.1	21.3	D 2000
E								17.4
Letter	O	f	f	i	c	e	Series/Size	
D	7.8	11.2	12.9	14.8	16.1	18.8	D 2000	
E							13.4	

FILENAME: U-5809_Sgn_BPMP_TYPE D NORTH CAROLINA D.O.T. SIGN DETAIL