
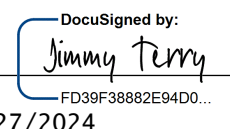


APPROVED: 
 DATE: 3/27/2024

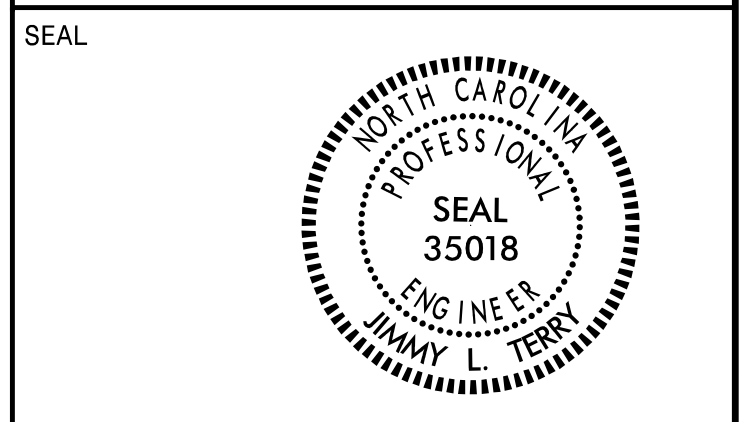

**DOCUMENT NOT CONSIDERED FINAL
UNLESS ALL SIGNATURES COMPLETED**

TGS ENGINEERS
 201 W. MARION ST. STE 200
 SHELBY, NC 28150
 PH (704) 476-0003
 CORP. LICENSE NO.: C-0275

SIGN NUMBER: 423 TYPE: E QUANTITY: 1 SIGN WIDTH: 4'-0" HEIGHT: 1'-3" TOTAL AREA: 5.0 Sq.Ft. BORDER TYPE: FLUSH RECESS: 0.5" WIDTH: 0.75" RADII: 1.38" NO. Z BARS: LENGTH:	BACKG COLOR: Yellow COPY COLOR: Black SYMBOL X Y WID HT AR_FISHOOK 5.2 7.5 5 5.4 AR_Type D 36.8 2.5 4 6	DESIGN BY: SGM PROJECT ID: U-5809 CHECKED BY: LOCATION: YADKIN CO Aug 09, 2019 DIV: 11
--	---	---

**Panel Style: warning_Rectangular.ssi
M.U.T.C.D.: 2009 Edition**

Spacing Factor is 1 unless specified otherwise

Letter locations are panel edge to lower left corner											Series/Size Text Length
W	M	a	p	l	e	S	t				D 2000
12.9	16.5	20.5	24.3	27.3	30.3	31.6	34	38	40.9		29.6
E	M	a	p	e	l	S	t				D 2000
6.5	8.9	12.9	16.7	19.8	22.7	25.6	26.2	30.2	33.2		28.3

FILENAME: U-5809_Sgn_BPMP_TYPE E NORTH CAROLINA D.O.T. SIGN DETAIL

SIGN NUMBER: 424 TYPE: E QUANTITY: 1 SIGN WIDTH: 4'-0" HEIGHT: 1'-3" TOTAL AREA: 5.0 Sq.Ft. BORDER TYPE: FLUSH RECESS: 0.5" WIDTH: 0.75" RADII: 1.38" NO. Z BARS: LENGTH:	BACKG COLOR: Yellow COPY COLOR: Black SYMBOL X Y WID HT AR_FISHOOK 5.2 7.5 5 5.4 AR_Type D 36.8 2.5 4 6	DESIGN BY: SGM PROJECT ID: U-5809 CHECKED BY: LOCATION: YADKIN CO Aug 09, 2019 DIV: 11
--	---	---

**Panel Style: warning_Rectangular.ssi
M.U.T.C.D.: 2009 Edition**

Spacing Factor is 1 unless specified otherwise

Letter locations are panel edge to lower left corner											Series/Size Text Length
E	M	a	p	l	e	S	t				D 2000
12.9	15.4	19.4	23.2	26.2	29.3	30.5	32.9	36.9	39.9		28.6
W	M	a	p	e	l	S	t				D 2000
6.5	10	14	17.8	20.9	23.7	26.7	27.3	31.3	34.3		29.4

FILENAME: U-5809_Sgn_BPMP_TYPE E NORTH CAROLINA D.O.T. SIGN DETAIL

SIGN NUMBER: 425 TYPE: E QUANTITY: 1 SIGN WIDTH: 4'-0" HEIGHT: 1'-3" TOTAL AREA: 5.0 Sq.Ft. BORDER TYPE: FLUSH RECESS: 0.5" WIDTH: 0.75" RADII: 1.38" NO. Z BARS: LENGTH:	BACKG COLOR: Yellow COPY COLOR: Black SYMBOL X Y WID HT AR_FISHOOK 5.2 7.5 5 5.4 AR_Type D 36.8 2.5 4 6	DESIGN BY: none PROJECT ID: ID CHECKED BY: LOCATION: Aug 09, 2019 DIV: DIV
--	---	---

**Panel Style: warning_Rectangular.ssi
M.U.T.C.D.: 2009 Edition**

Spacing Factor is 1 unless specified otherwise

Letter locations are panel edge to lower left corner											Series/Size Text Length
W	L	e	e	A	v	e					D 2000
12.9	16.5	20.5	23.3	26.1	28.4	32.4	36	39.2			28.6
E	L	e	e	A	v	e					D 2000
6.5	8.9	12.9	15.8	18.5	20.9	24.9	28.5	31.7			27.6

FILENAME: U-5809_Sgn_BPMP_TYPE E NORTH CAROLINA D.O.T. SIGN DETAIL

SIGN NUMBER: 426 TYPE: E QUANTITY: 1 SIGN WIDTH: 4'-0" HEIGHT: 1'-3" TOTAL AREA: 5.0 Sq.Ft. BORDER TYPE: FLUSH RECESS: 0.5" WIDTH: 0.75" RADII: 1.38" NO. Z BARS: LENGTH:	BACKG COLOR: Yellow COPY COLOR: Black SYMBOL X Y WID HT AR_FISHOOK 5.2 7.5 5 5.4 AR_Type D 36.8 2.5 4 6	DESIGN BY: SGM PROJECT ID: U-5809 CHECKED BY: LOCATION: YADKIN CO Aug 09, 2019 DIV: 11
--	---	---

**Panel Style: warning_Rectangular.ssi
M.U.T.C.D.: 2009 Edition**

Spacing Factor is 1 unless specified otherwise

Letter locations are panel edge to lower left corner											Series/Size Text Length
E	L	e	e	A	v	e					D 2000
12.9	15.4	19.4	22.2	25	27.3	31.3	34.9	38.1			27.6
W	L	e	e	A	v	e					D 2000
6.5	10	14	16.9	19.6	22	26	29.6	32.7			28.6

FILENAME: U-5809_Sgn_BPMP_TYPE E NORTH CAROLINA D.O.T. SIGN DETAIL

1
2
SIGN DESIGNS