
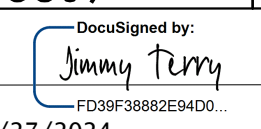
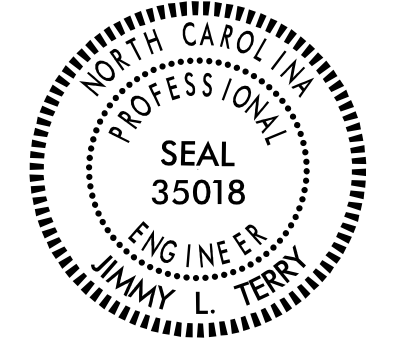
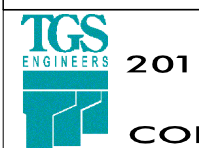


TIP NO. U-5809	SHEET NO. SIGN-5
APPROVED:  DocuSigned by: Jimmy Terry FD39F3882E54D0	
DATE: 3/27/2024	
SEAL 	
DOCUMENT NOT CONSIDERED FINAL UNLESS ALL SIGNATURES COMPLETED	
 TGS ENGINEERS 201 W. MARION ST. STE 200 SHELBY, NC 28150 PH: (704) 476-0003 CORP. LICENSE NO.: C-0275	

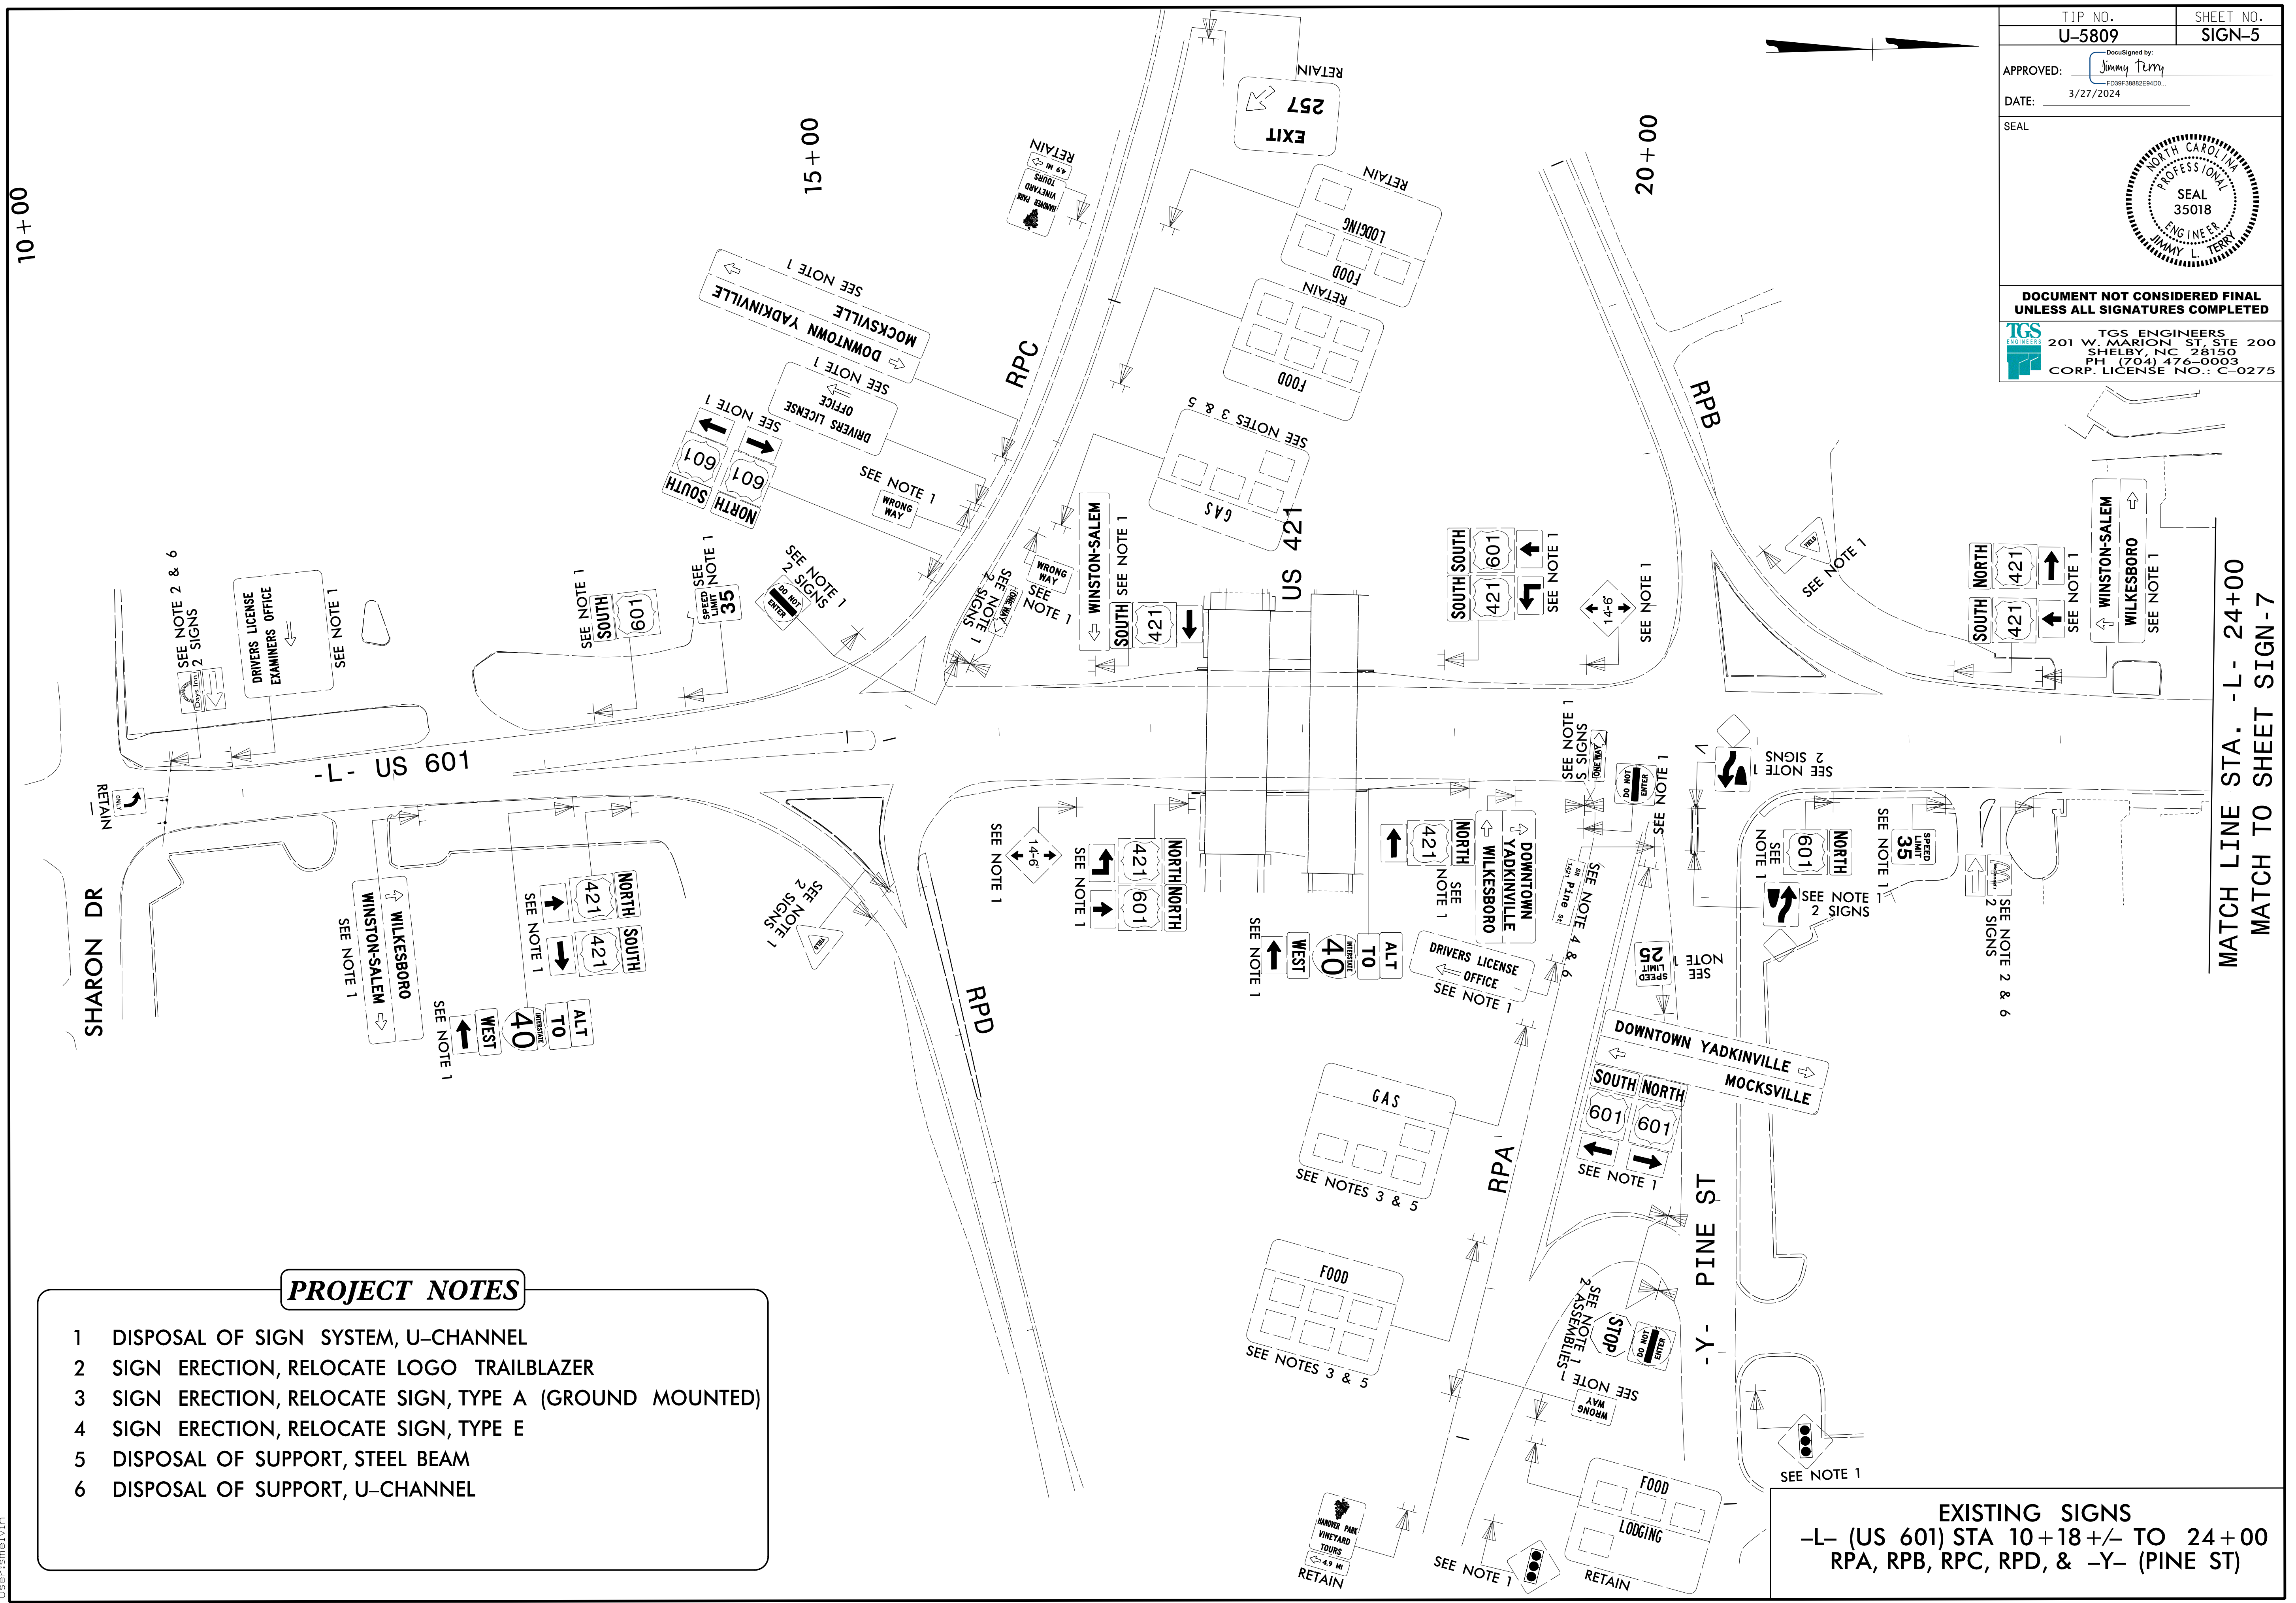

PROJECT NOTES

- 1 DISPOSAL OF SIGN SYSTEM, U-CHANNEL
- 2 SIGN ERECTION, RELOCATE LOGO TRAILBLAZER
- 3 SIGN ERECTION, RELOCATE SIGN, TYPE A (GROUND MOUNTED)
- 4 SIGN ERECTION, RELOCATE SIGN, TYPE E
- 5 DISPOSAL OF SUPPORT, STEEL BEAM
- 6 DISPOSAL OF SUPPORT, U-CHANNEL

EXISTING SIGNS
 -L- (US 601) STA 10+18+/- TO 24+00
 RPA, RPB, RPC, RPD, & -Y- (PINE ST)

MATCH LINE STA. -L- 24+00
 MATCH TO SHEET SIGN-7

2/16/2024
 X:\NCDDOT\U-5809\Traffic\CADD\Signing\Layout_Plans\U-5809_Sgn_SGN_05.dgn
 User:ismel\van