
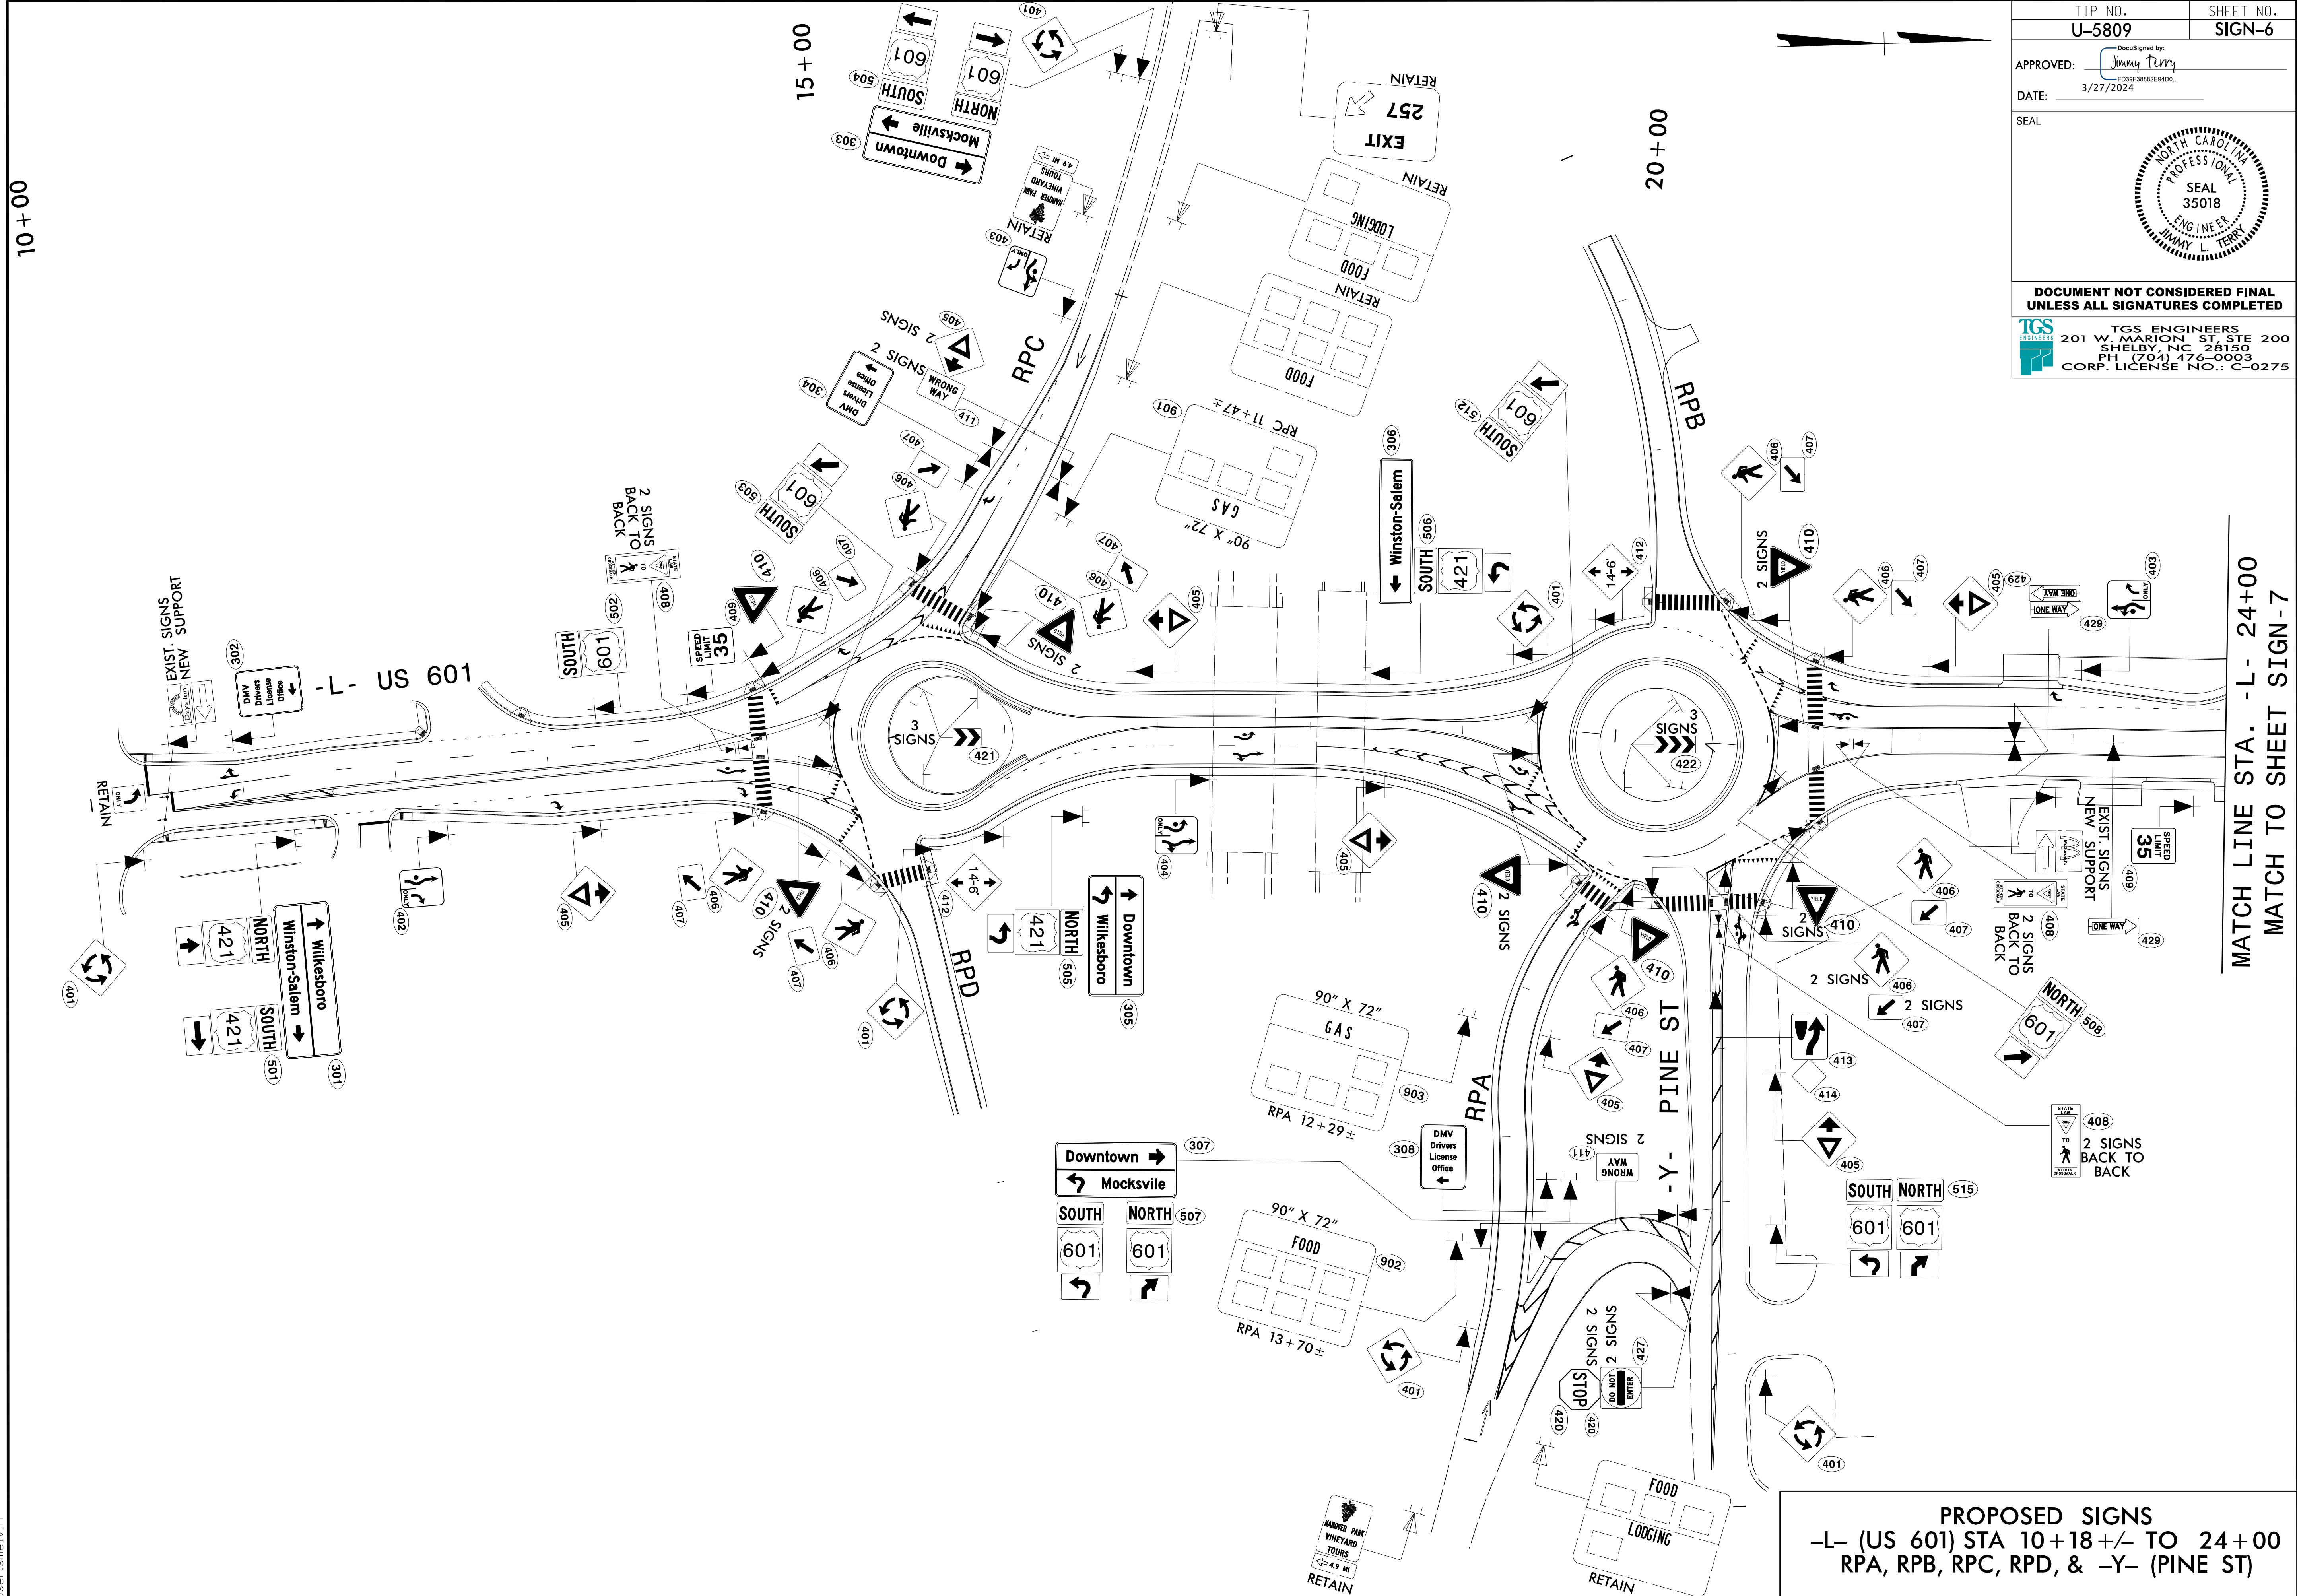


TIP NO. U-5809	SHEET NO. SIGN-6
APPROVED: <i>Jimmy Terry</i> DATE: 3/27/2024	
SEAL 	
DOCUMENT NOT CONSIDERED FINAL UNLESS ALL SIGNATURES COMPLETED	
TGS ENGINEERS 201 W. MARION ST., STE 200 SHELBY, NC 28150 PH: (704) 476-0003 CORP. LICENSE NO.: C-0275	



MATCH LINE STA. -L- 24+00
MATCH TO SHEET SIGN-7

PROPOSED SIGNS
-L- (US 601) STA 10+18+/- TO 24+00
RPA, RPB, RPC, RPD, & -Y- (PINE ST)

2/16/2024
X:\NIC001\U-5809\Traffic\CADD\Signing_Layout_Plans\U-5809_Sgn_ScN_06.dgn
User:smelvin