

09_02B/299

TIP PROJECT: U-5809



T.I.P. NO.	SHEET NO.
U-5809	UC-1

STATE OF NORTH CAROLINA
DIVISION OF HIGHWAYS


**UTILITY CONSTRUCTION PLANS
YADKIN COUNTY**

LOCATION: US 601 FROM SR 1742 (SHARON DR)
TO SR 1146 (LEE AVENUE)

TYPE OF WORK: WATER AND SEWER RELOCATION

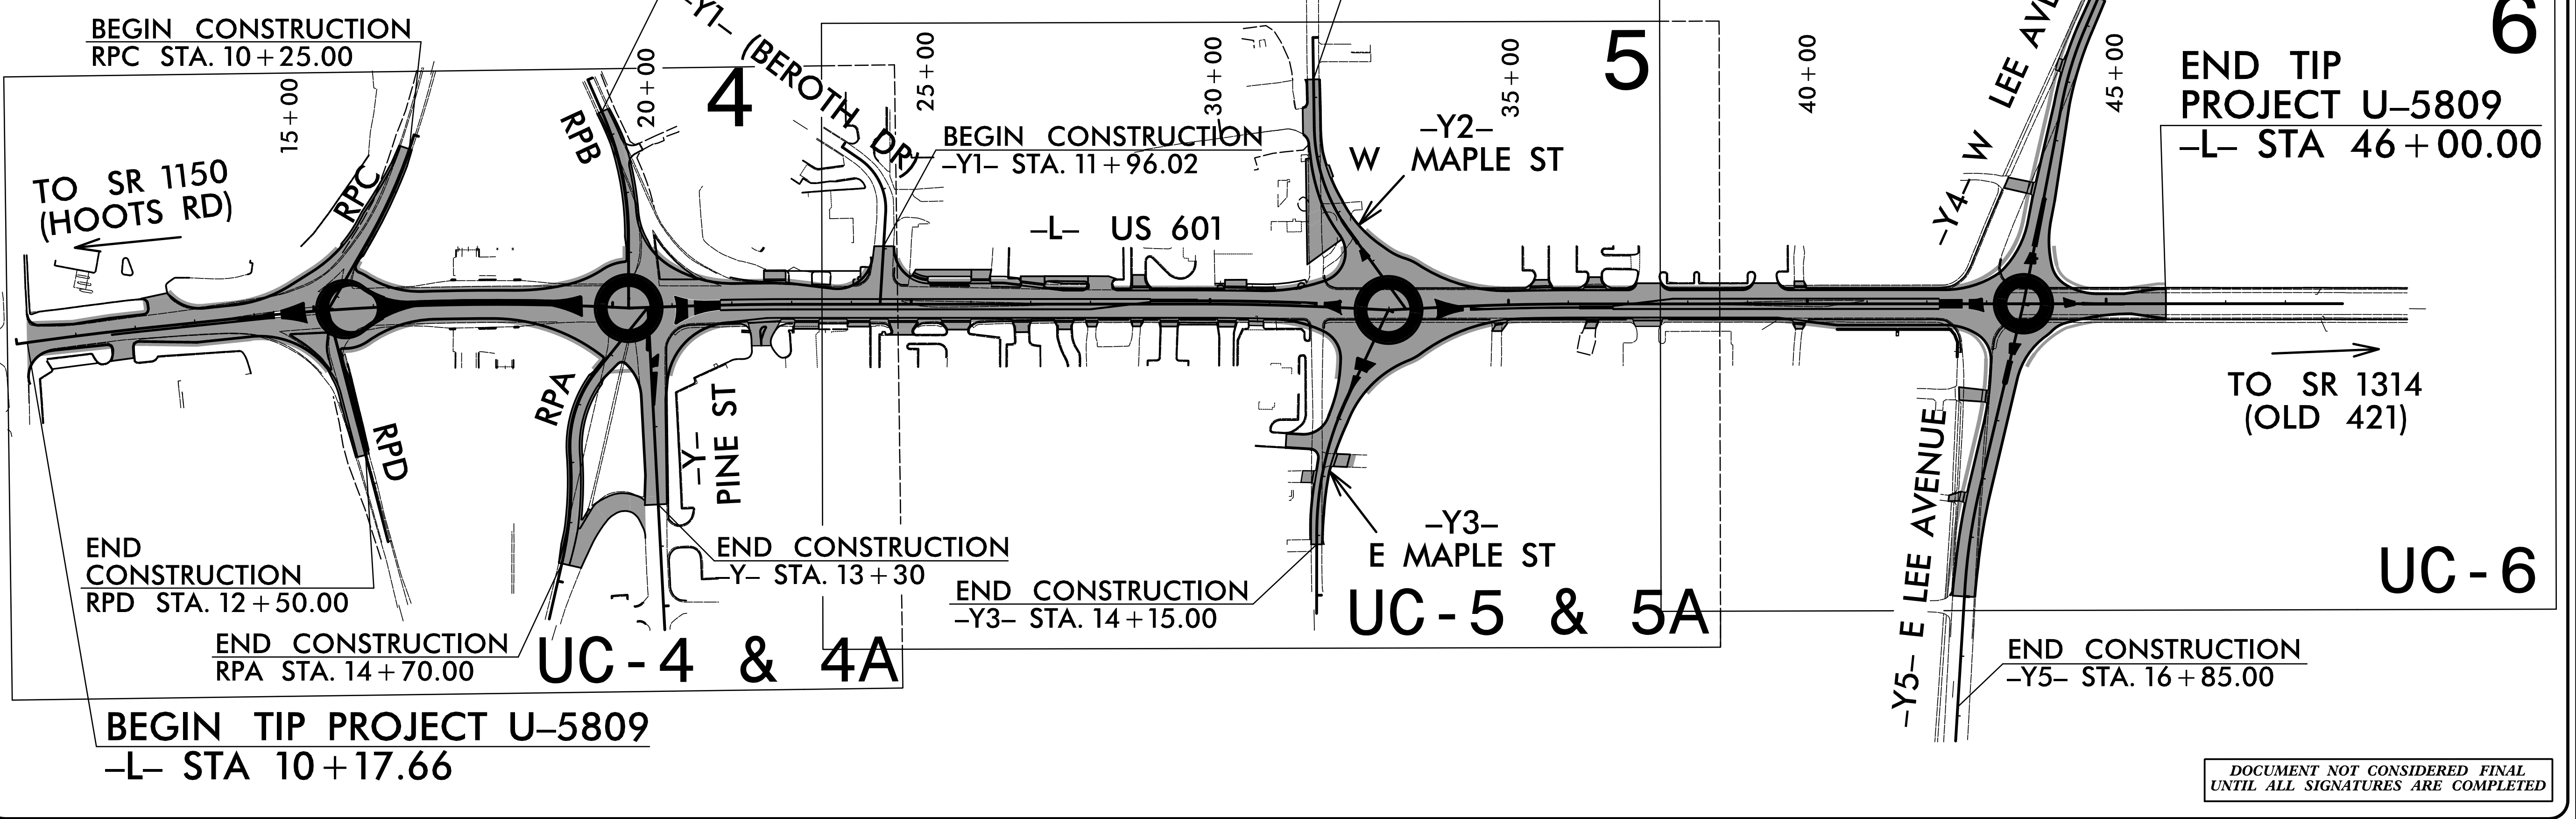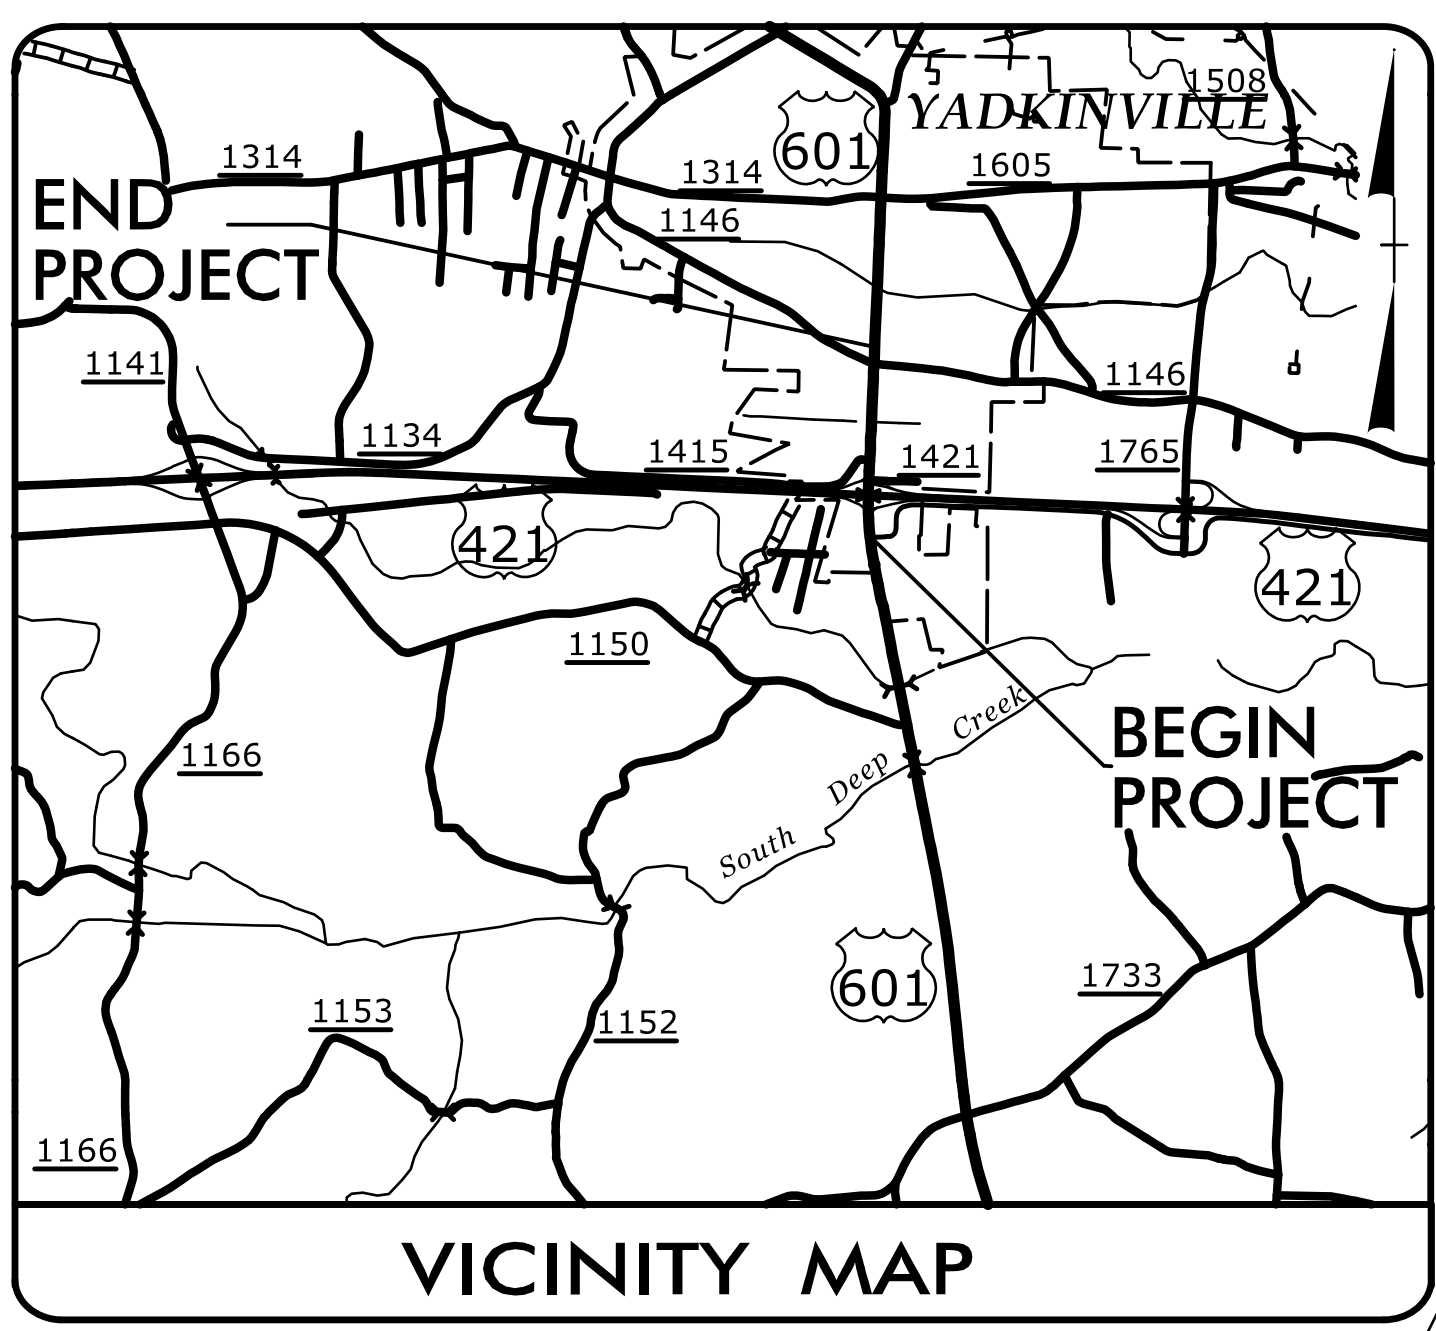

DOCUMENT NOT CONSIDERED FINAL
UNTIL ALL SIGNATURES ARE COMPLETED

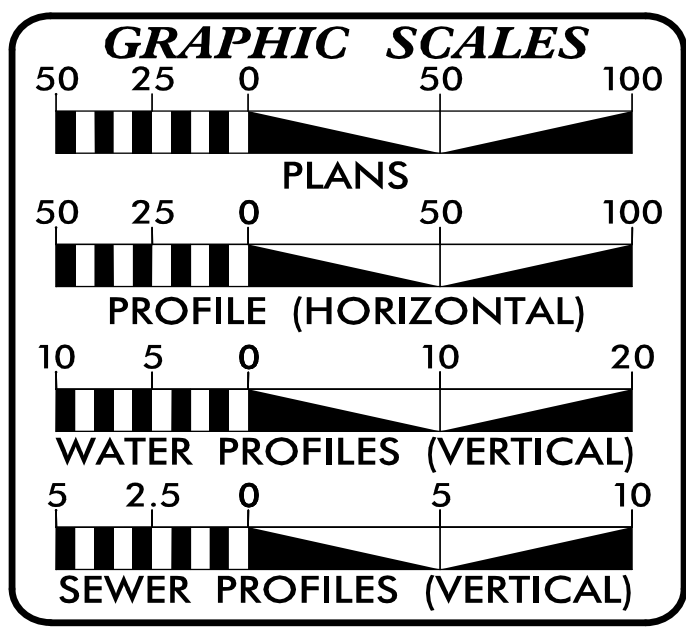

SHEET NO.:	DESCRIPTION:
UC-1	TITLE SHEET
UC-2	UTILITY SYMBOLOGY
UC-3	NOTES
UC-3A THRU 3B	DETAILS
UC-4 THRU UC-6	UTILITY CONSTRUCTION SHEETS
UC-7 THRU UC-19	PROFILE SHEETS

WATER AND SEWER OWNERS ON PROJECT

(A) WATER - TOWN OF YADKINVILLE
(B) SANITARY SEWER - TOWN OF YADKINVILLE

PREPARED IN THE OFFICE OF

TGS ENGINEERS
201 W. MARION ST
SHELBY, NC 28150
PH (704) 476-0003
CORP. LICENSE NO.: C-0275

B. CHAD HOUSER, PE UTILITY ENGINEER
JIMMY TERRY, PE PROJECT MANAGER

SEAL

2/9/2024

DIVISION OF HIGHWAYS
HIGHWAY DIVISION II

801 Statesville Rd
North Wilkesboro, 28659
(336)903-9101
FAX: (336)667-4549

BRANDON GREER DIVISION UTILITY ENGINEER
DANIEL ADAMS, PE DIVISION PROJECT TEAM LEAD

2/5/2024
X:\NCDOT\U-5809\Utilities\Engineering\UC\Proj\U-5809_Ut_.tsh_UC.psh.dgn
9:00:08 AM