


**WATER LINE DESIGN ONLY**  
**SEE SHEET UC-5A FOR SEWER DESIGN**


**BEGIN CONSTRUCTION**  
**-Y2- STA 10+70.00**

NAD 83/2011

PROJECT REFERENCE NO.	U-5809	SHEET NO.	UC-5
DESIGNED BY:	BCH		UTILITY CONSTRUCTION PLANS ONLY
DRAWN BY:	DLR		
CHECKED BY:			
APPROVED BY:			
REVISED:			
NORTH CAROLINA DEPARTMENT OF TRANSPORTATION			
UTILITIES ENGINEERING SEC. PHONE: (919) 707-6690 FAX: (919) 250-4151			
<b>UTILITY CONSTRUCTION</b>			
DOCUMENT NOT CONSIDERED FINAL UNLESS ALL SIGNATURES COMPLETED			

MATCHLINE -L- STA. 24+00.00  
MATCH TO SHEET UC-4 FOR WATER DESIGN

MATCHLINE -L- STA. 38+00.00  
MATCH TO SHEET UC-6

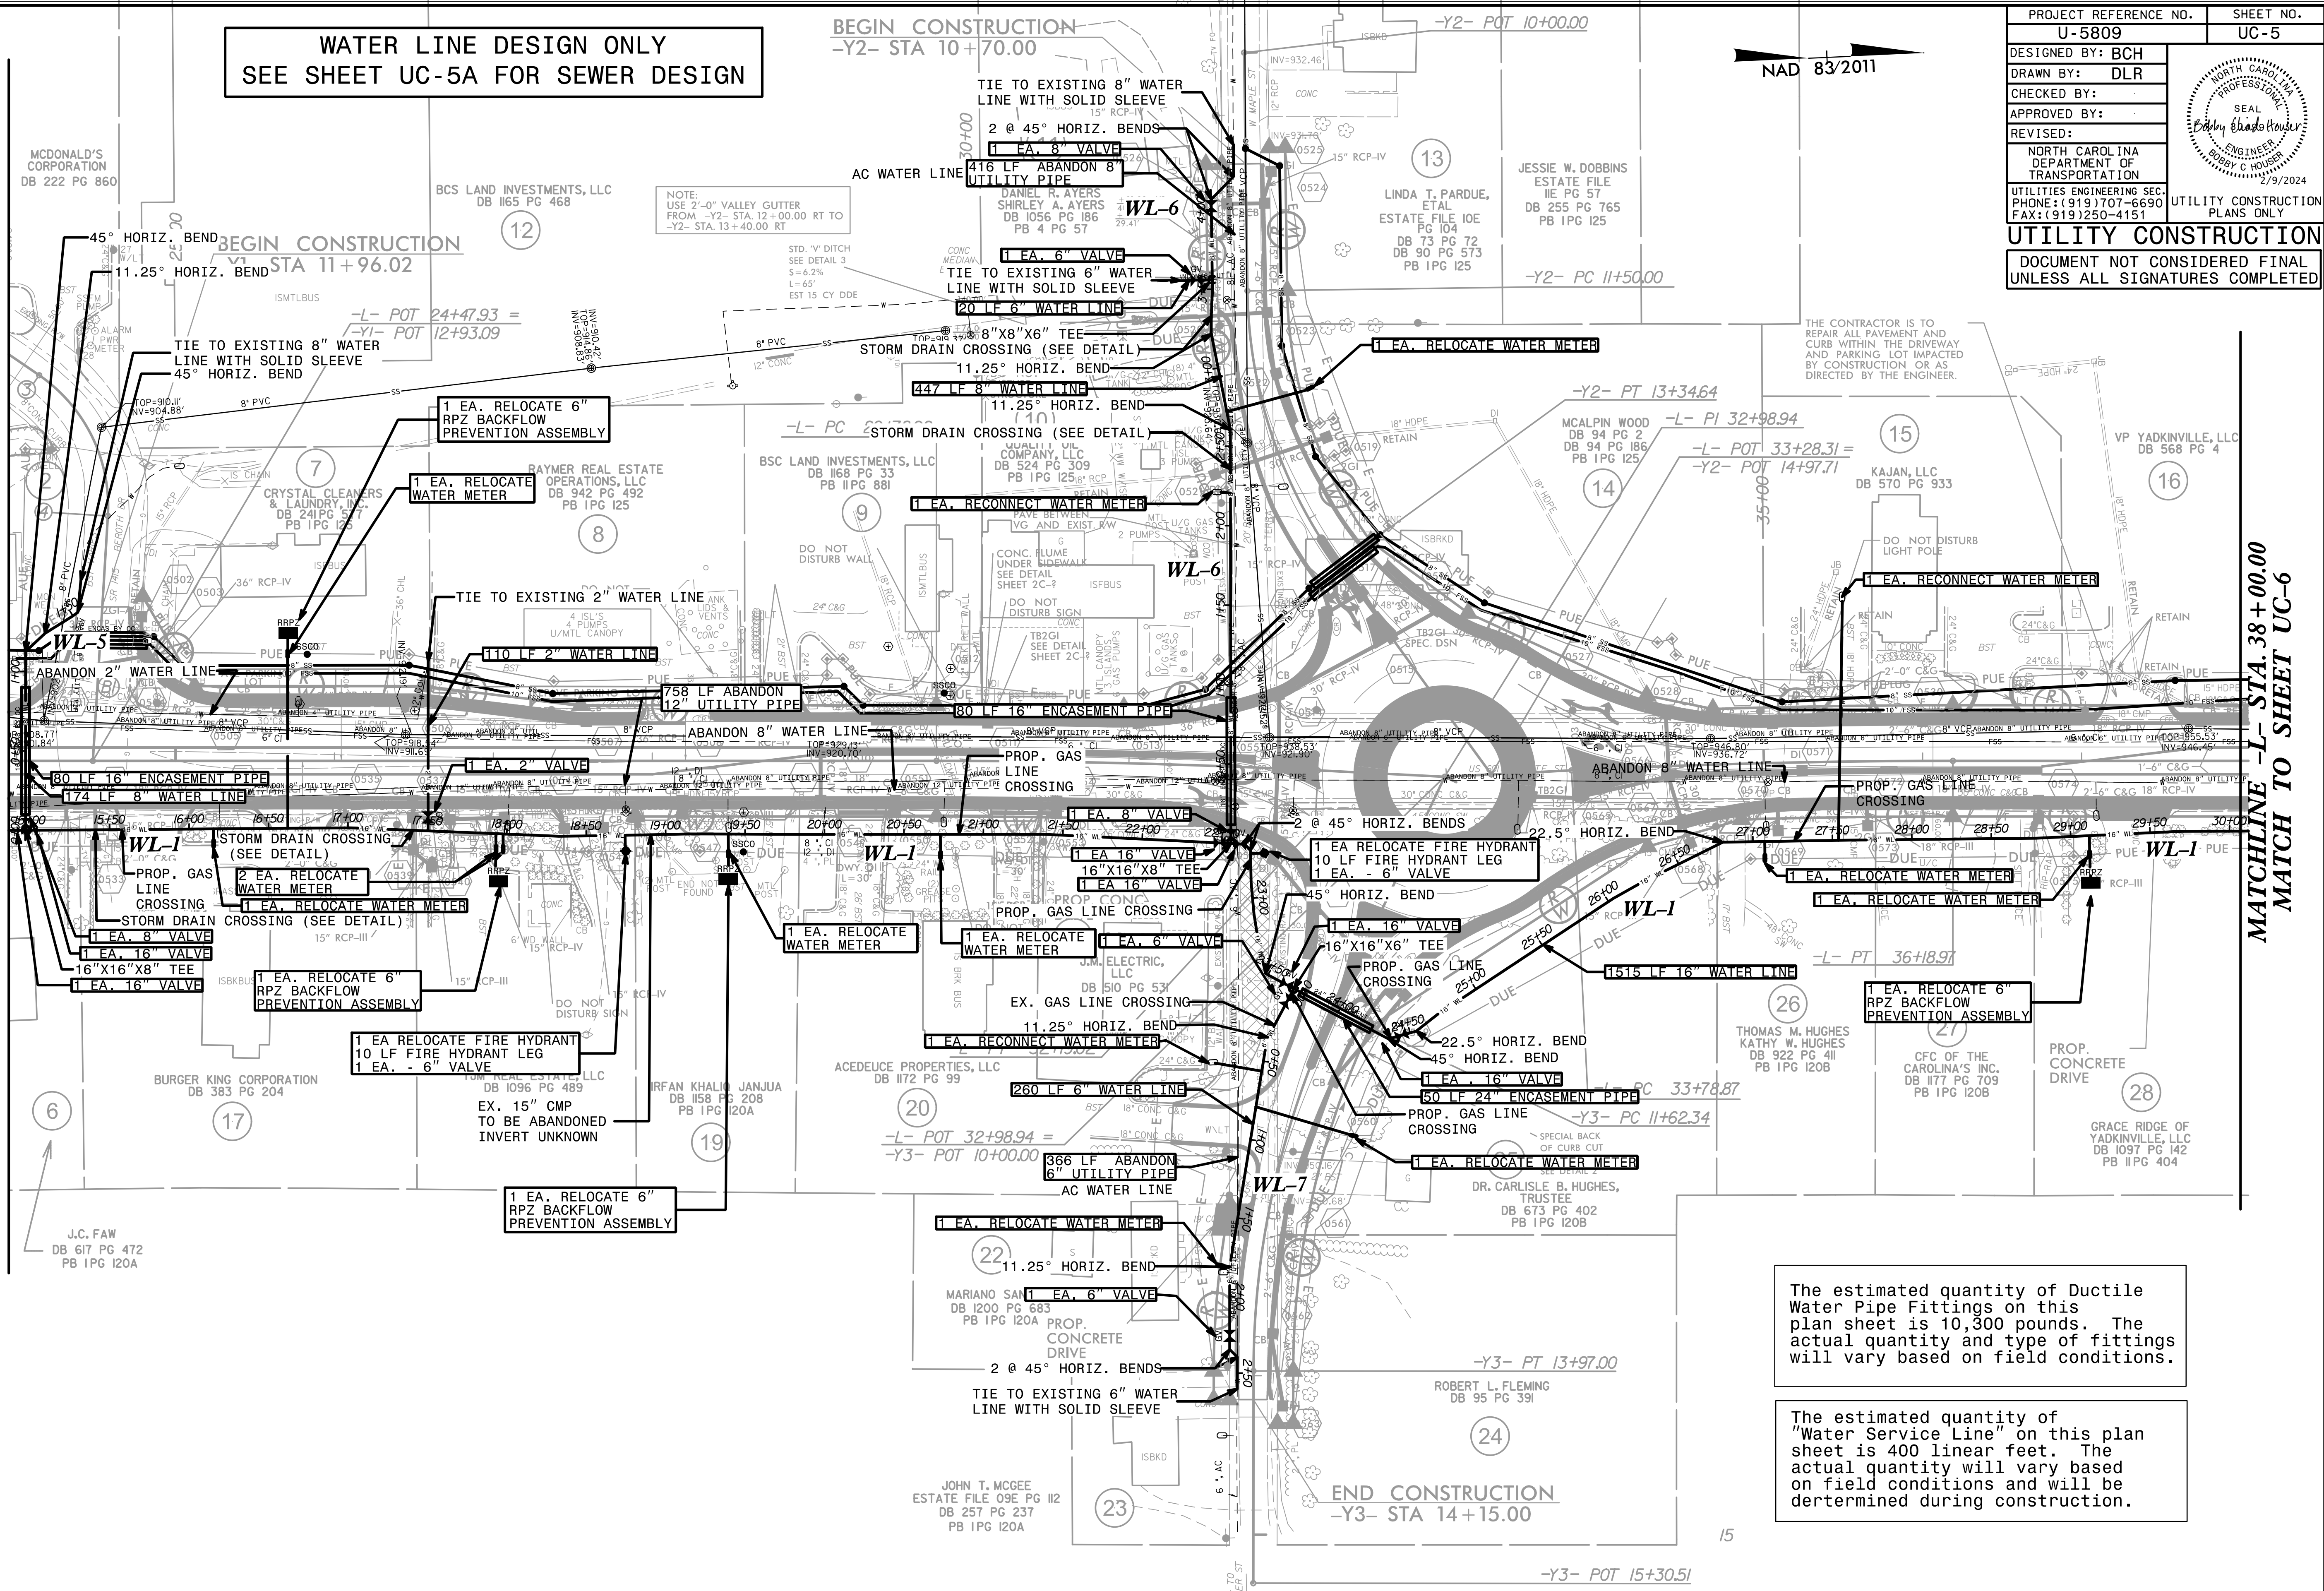

The estimated quantity of Ductile Water Pipe Fittings on this plan sheet is 10,300 pounds. The actual quantity and type of fittings will vary based on field conditions.

The estimated quantity of "Water Service Line" on this plan sheet is 400 linear feet. The actual quantity will vary based on field conditions and will be determined during construction.