

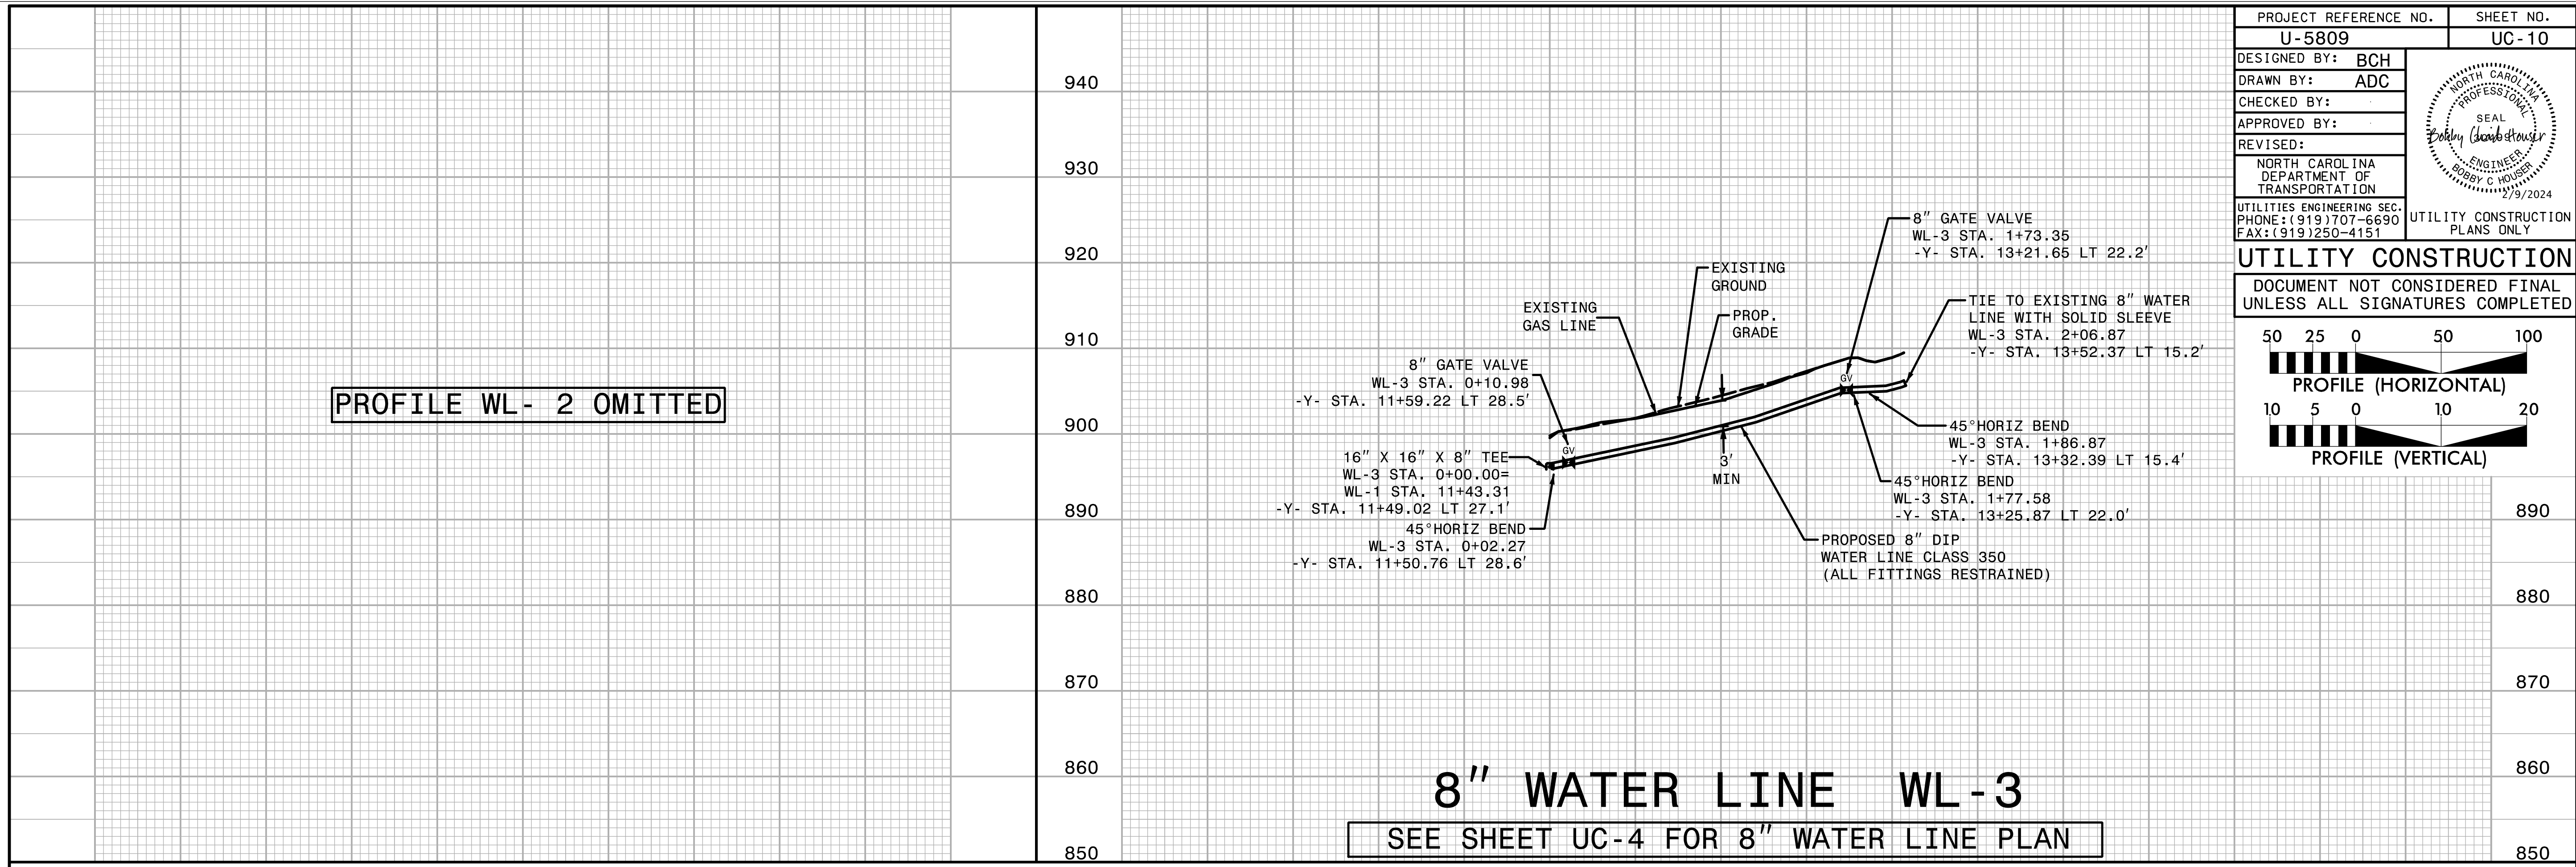


PROJECT REFERENCE NO. U-5809	SHEET NO. UC-10
DESIGNED BY: BCH	
DRAWN BY: ADC	
CHECKED BY:	
APPROVED BY:	
REVISED:	
NORTH CAROLINA DEPARTMENT OF TRANSPORTATION UTILITIES ENGINEERING SEC. PHONE: (919) 707-6690 FAX: (919) 250-4151	


UTILITY CONSTRUCTION
DOCUMENT NOT CONSIDERED FINAL UNLESS ALL SIGNATURES COMPLETED

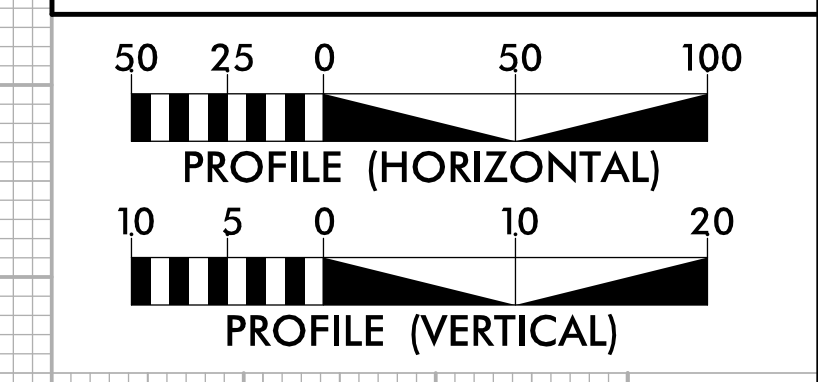

8" WATER LINE WL-3
SEE SHEET UC-4 FOR 8" WATER LINE PLAN

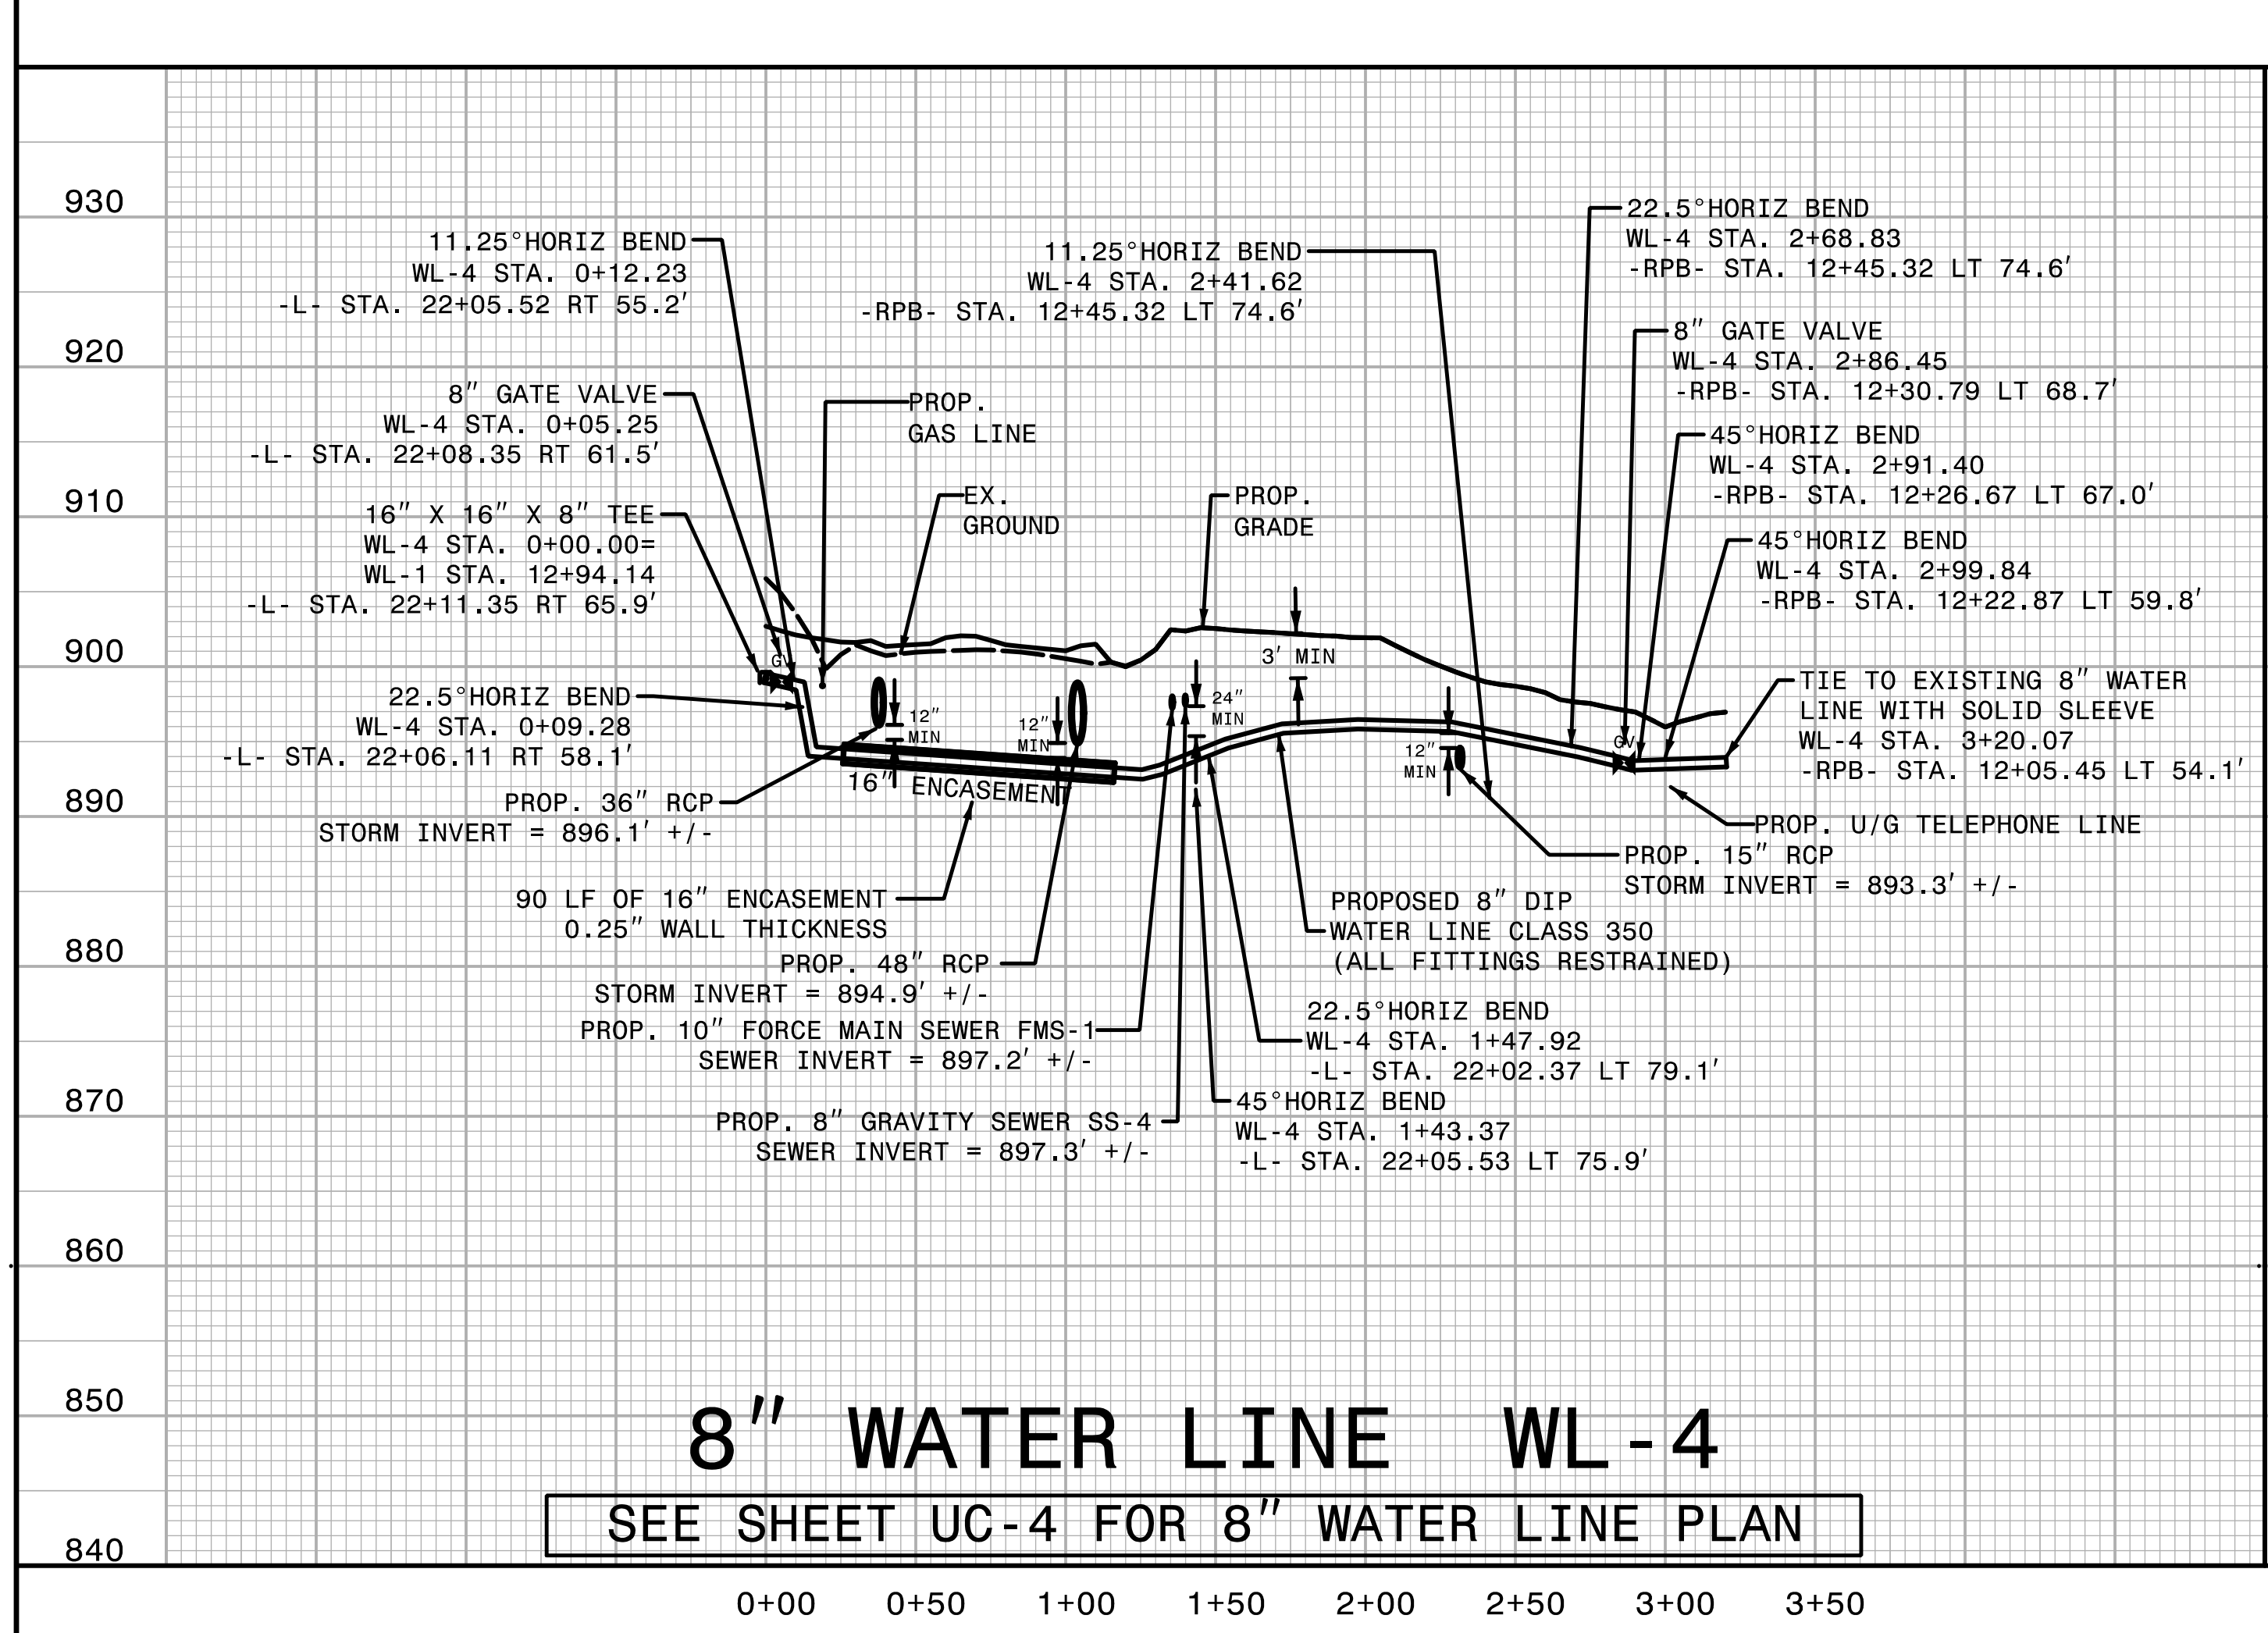

8" WATER LINE WL-4
SEE SHEET UC-4 FOR 8" WATER LINE PLAN

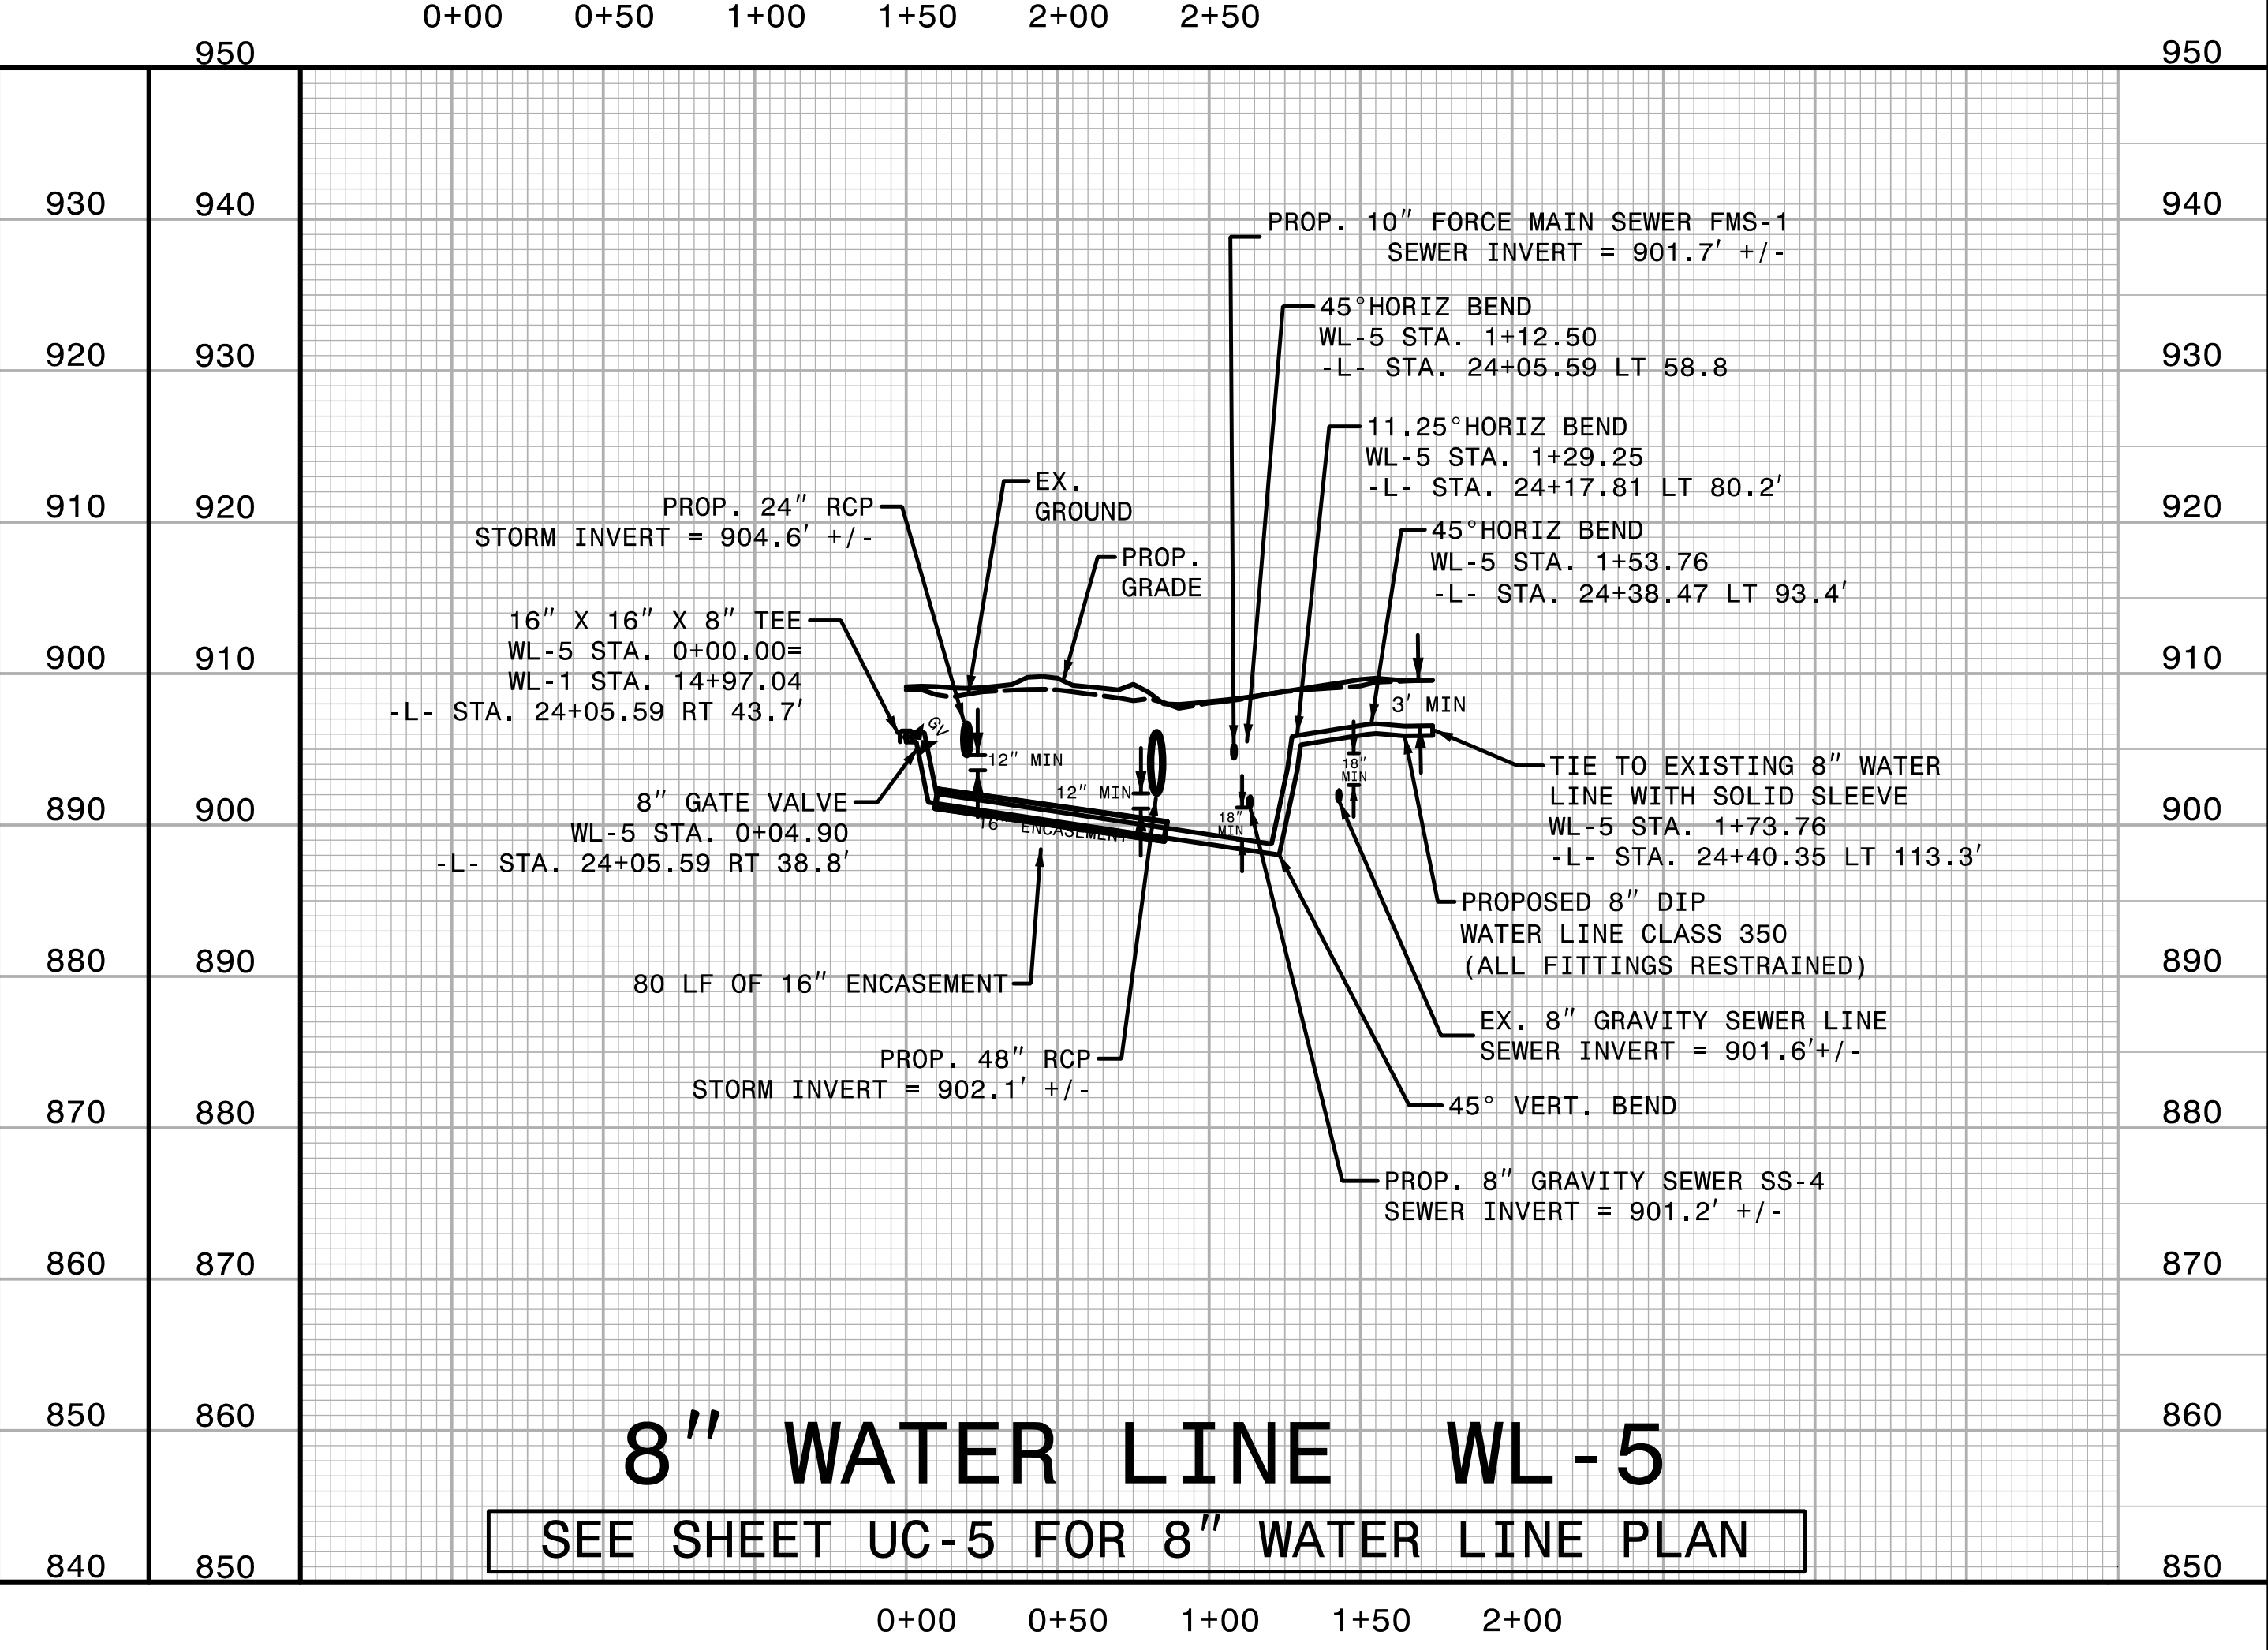

8" WATER LINE WL-5
SEE SHEET UC-5 FOR 8" WATER LINE PLAN