

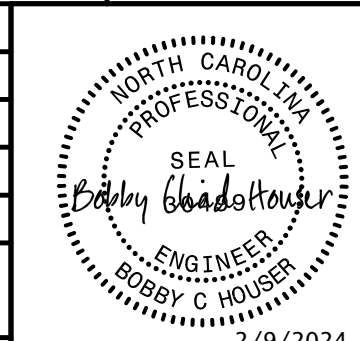
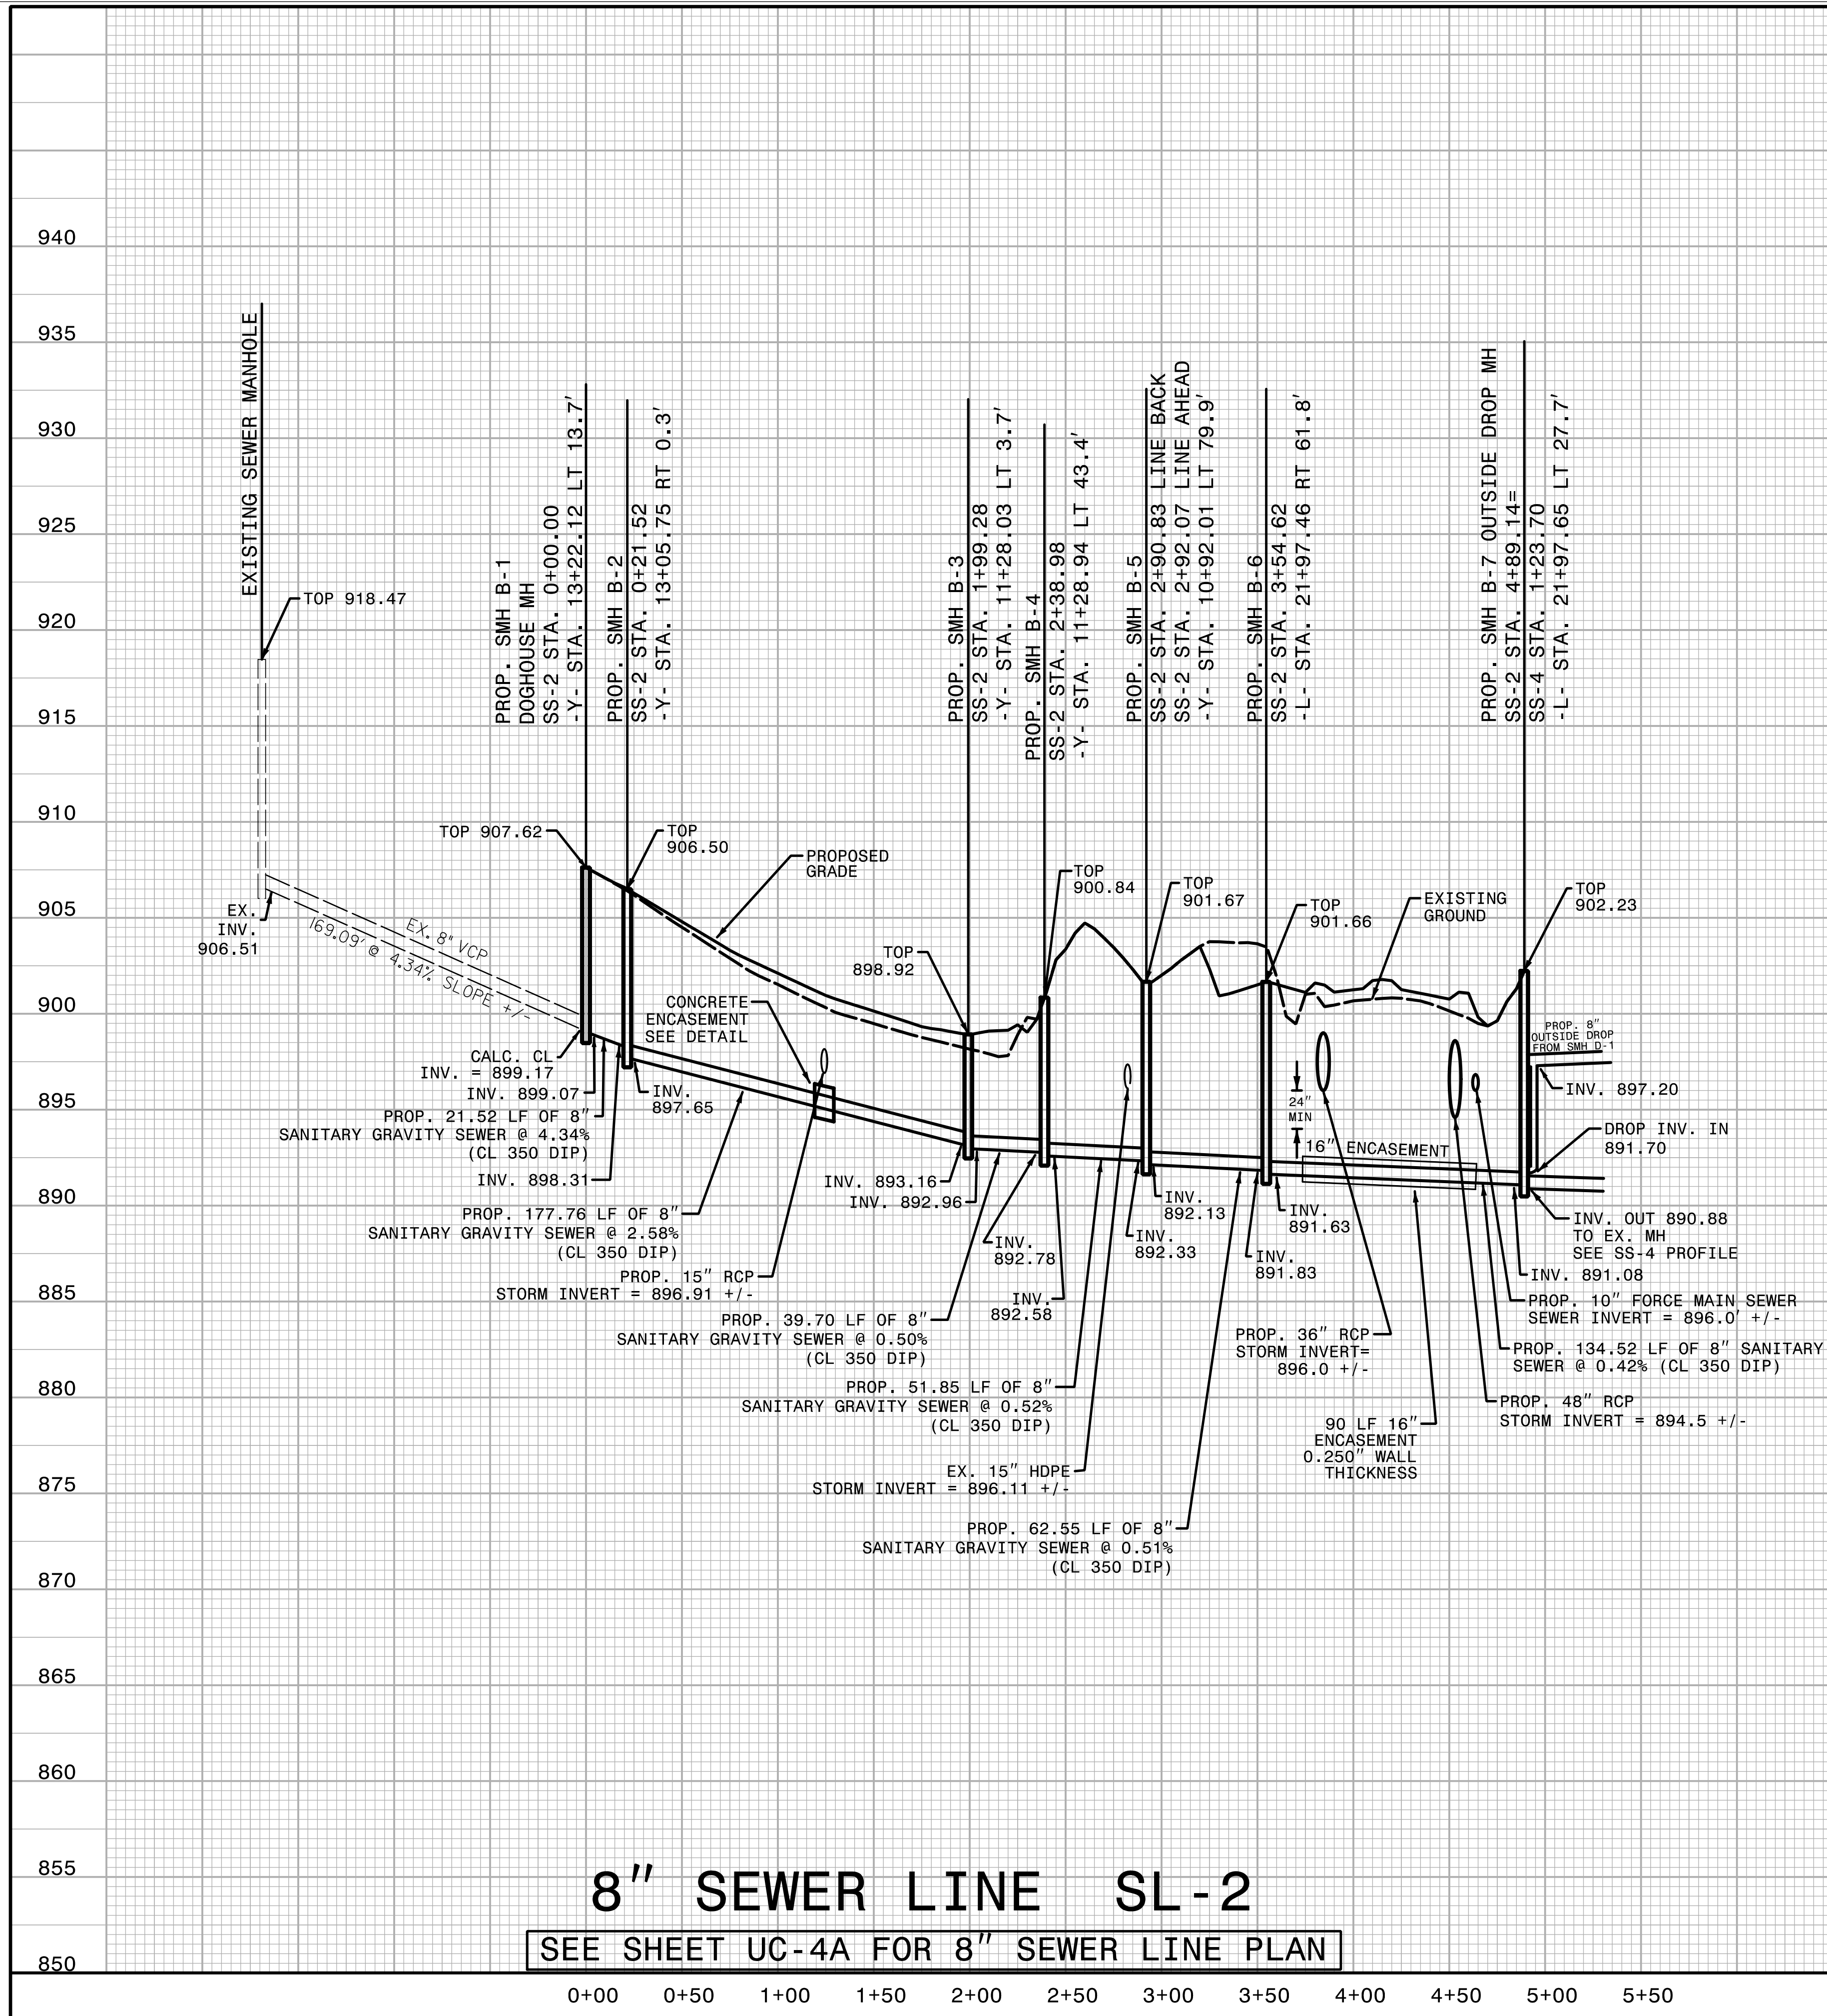


PROJECT REFERENCE NO.	SHEET NO.
U-5809	UC-14
DESIGNED BY: BCH	
DRAWN BY: ADC	
CHECKED BY:	
APPROVED BY:	
REVISED:	
NORTH CAROLINA DEPARTMENT OF TRANSPORTATION UTILITIES ENGINEERING SEC. PHONE: (919) 707-6690 FAX: (919) 250-4151	

UTILITY CONSTRUCTION
 DOCUMENT NOT CONSIDERED FINAL
 UNLESS ALL SIGNATURES COMPLETED

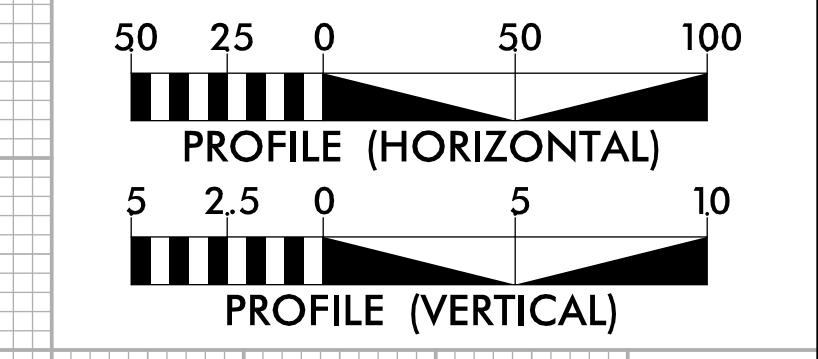

8" SEWER LINE SL-2
 SEE SHEET UC-4A FOR 8" SEWER LINE PLAN

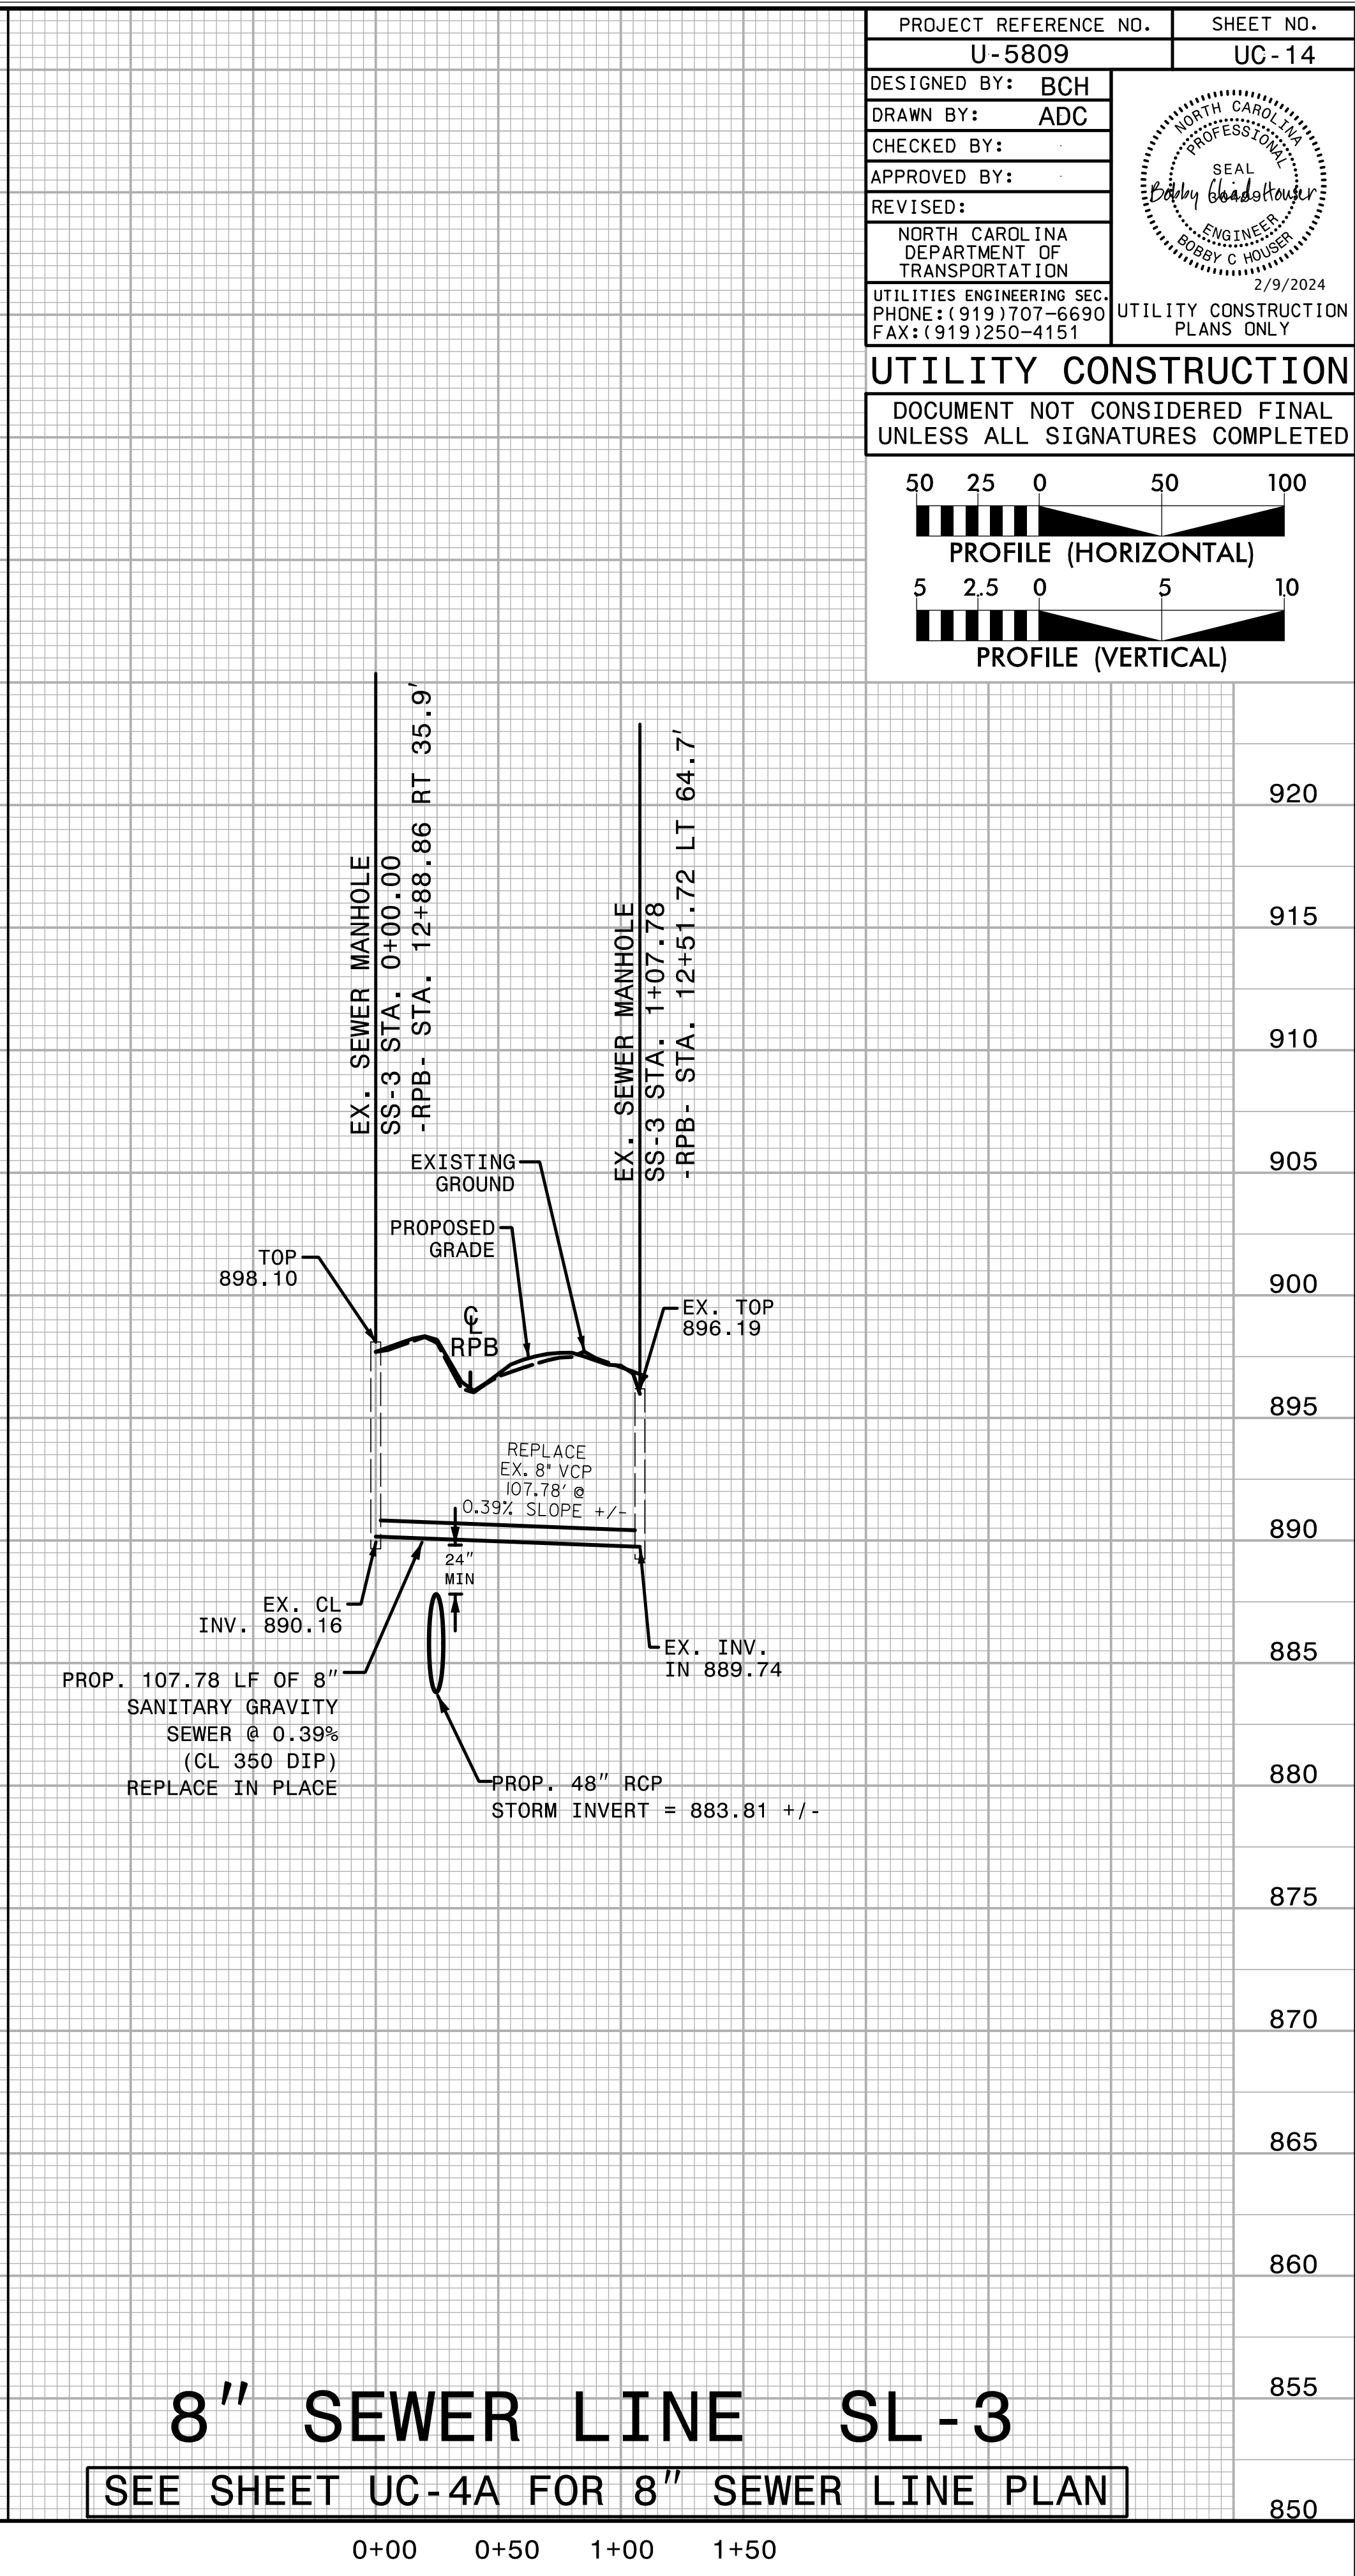

8" SEWER LINE SL-3
 SEE SHEET UC-4A FOR 8" SEWER LINE PLAN