
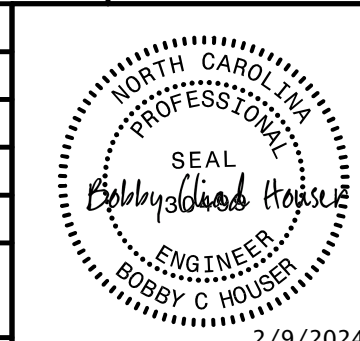
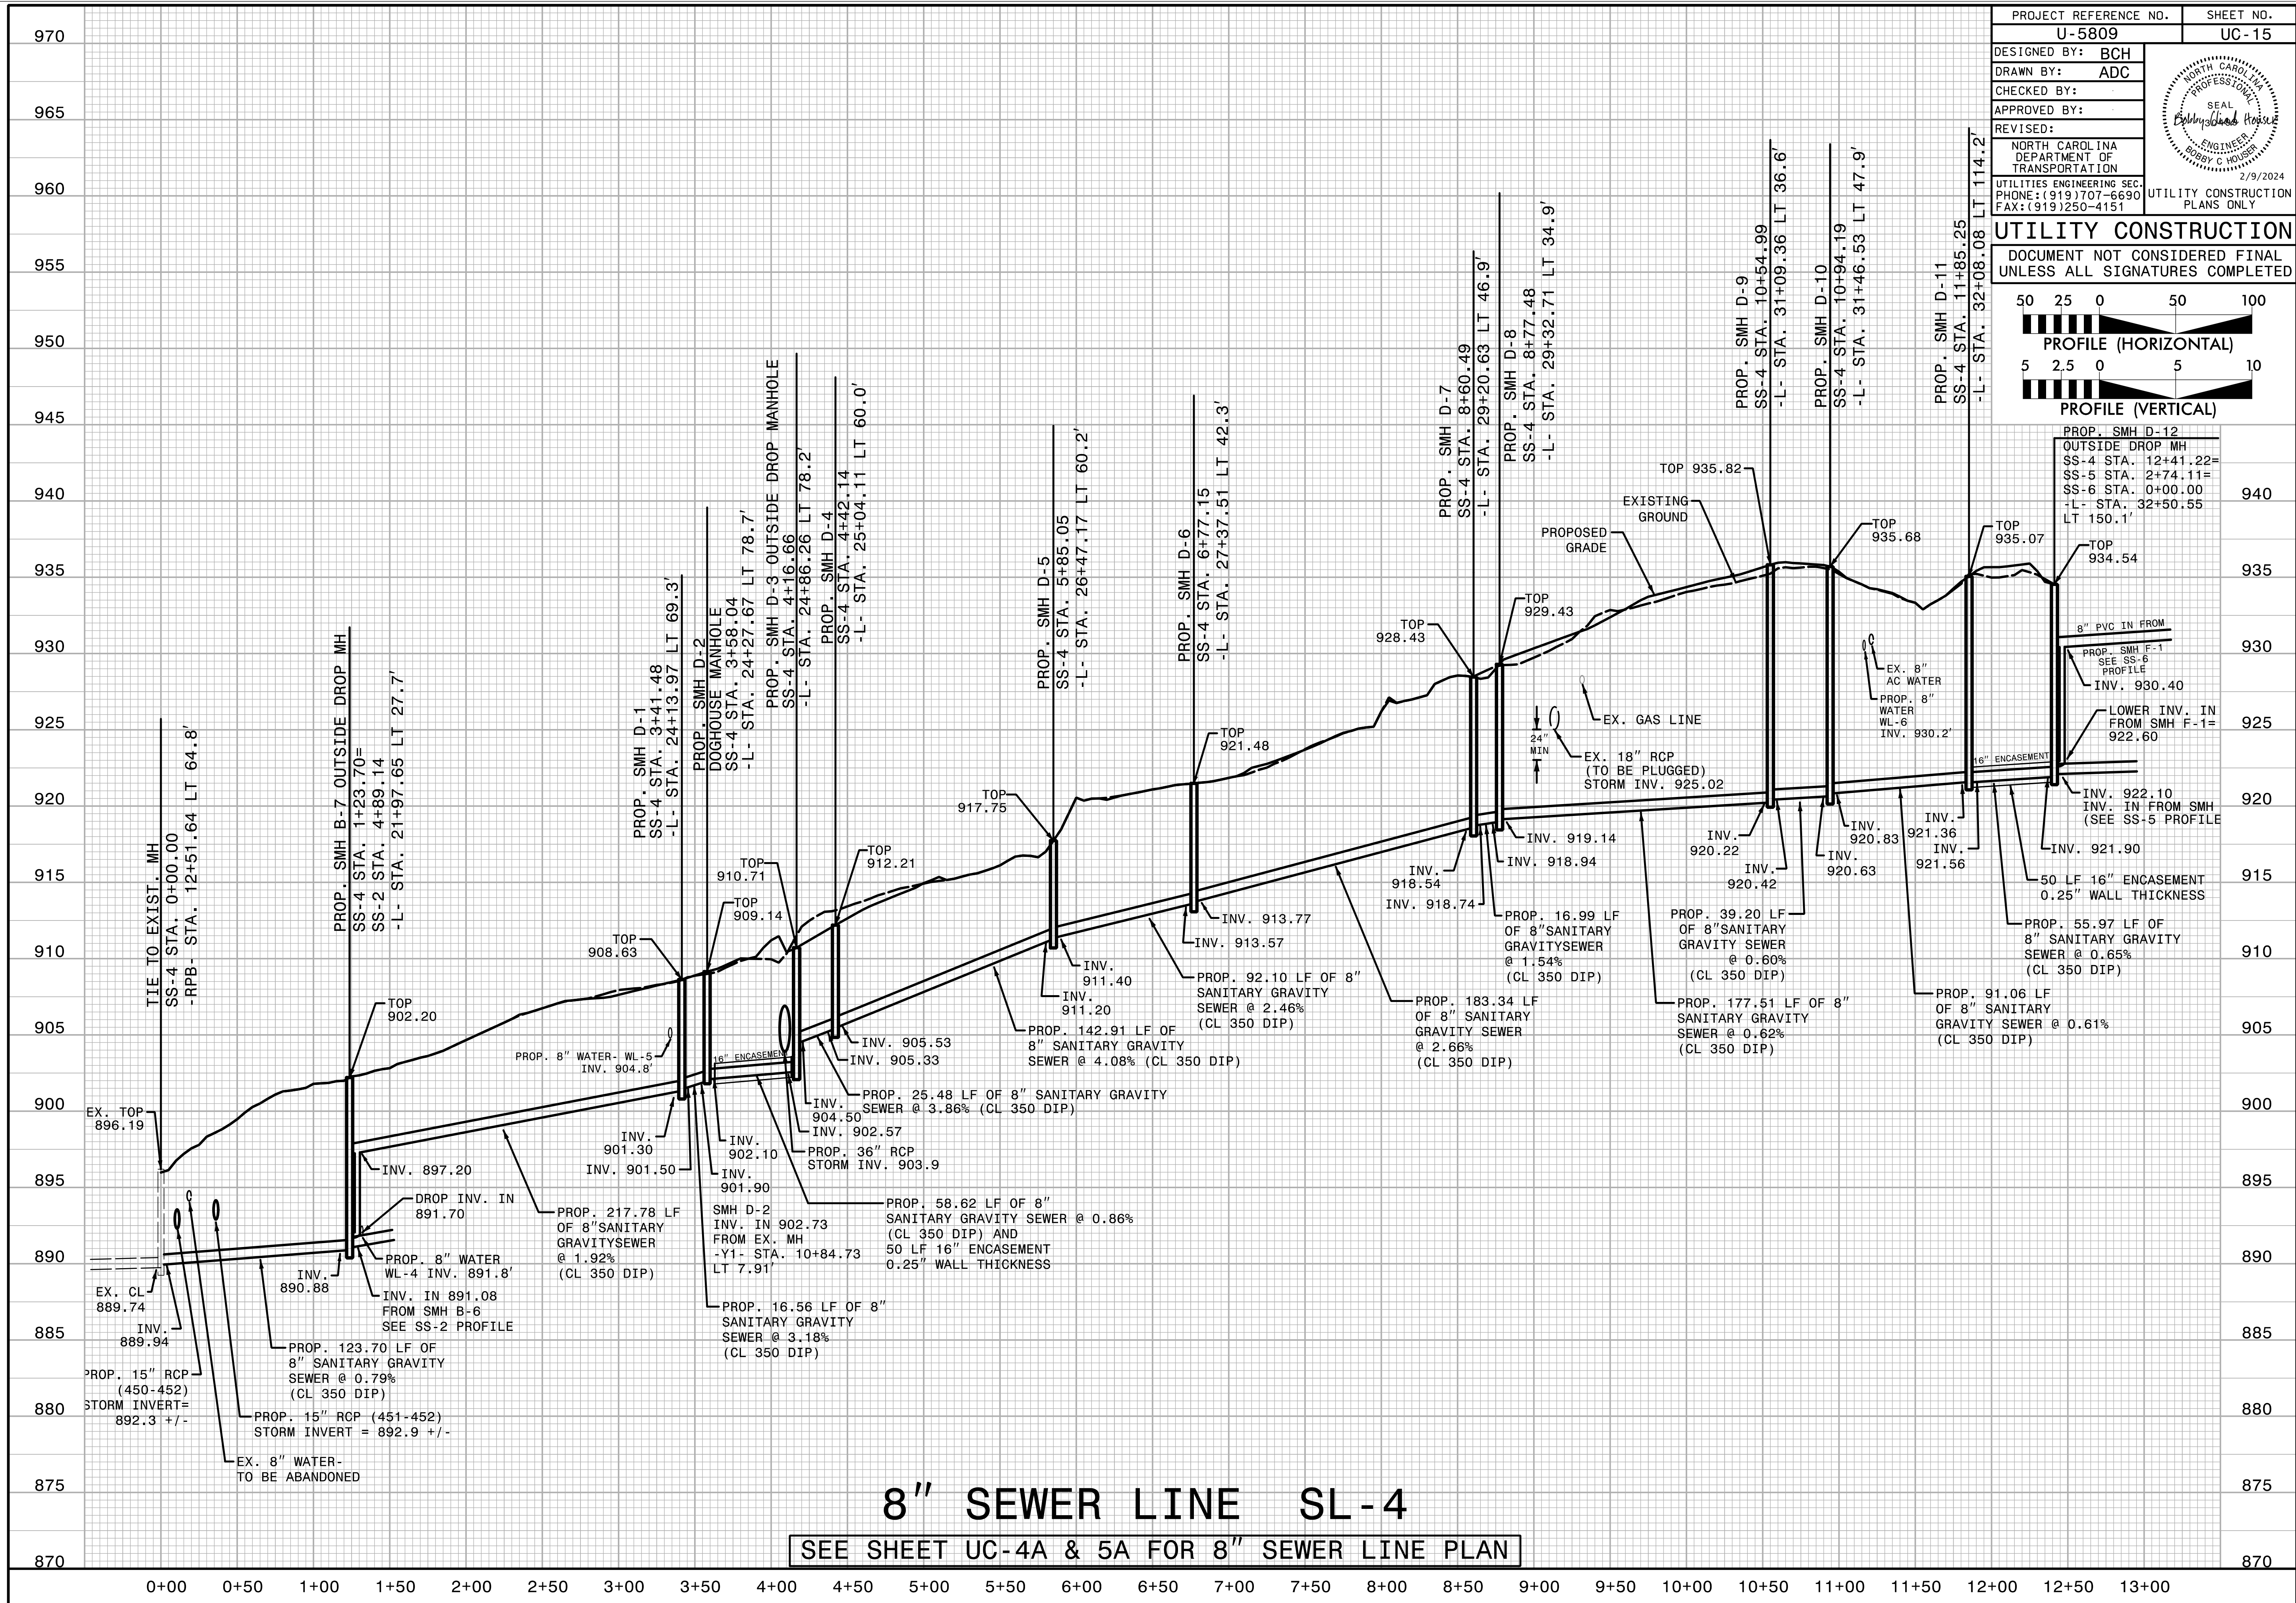


|   |  |
|---|--|
| PROJECT REFERENCE NO.   | SHEET NO.  |
| U-5809  | UC-15  |
| DESIGNED BY: BCH  |  |
| DRAWN BY: ADC   |  |
| CHECKED BY:   |  |
| APPROVED BY:  |  |
| REVISED:  |  |
| NORTH CAROLINA DEPARTMENT OF TRANSPORTATION<br>UTILITIES ENGINEERING SEC.<br>PHONE: (919) 707-6690<br>FAX: (919) 250-4151 |  |
| UTILITY CONSTRUCTION PLANS ONLY   |  |

**UTILITY CONSTRUCTION**  
 DOCUMENT NOT CONSIDERED FINAL  
 UNLESS ALL SIGNATURES COMPLETED

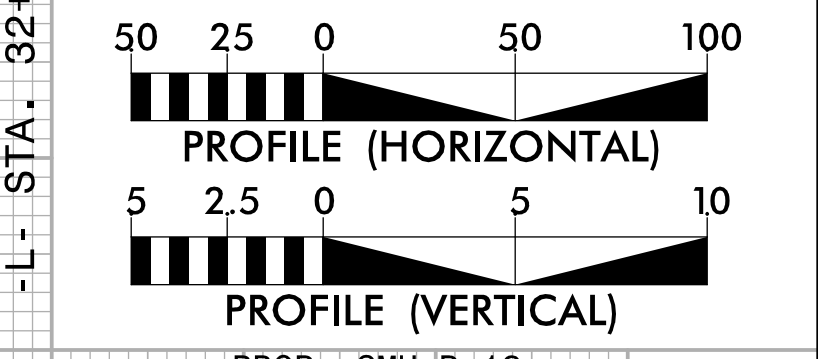

0+00 0+50 1+00 1+50 2+00 2+50 3+00 3+50 4+00 4+50 5+00 5+50 6+00 6+50 7+00 7+50 8+00 8+50 9+00 9+50 10+00 10+50 11+00 11+50 12+00 12+50 13+00