
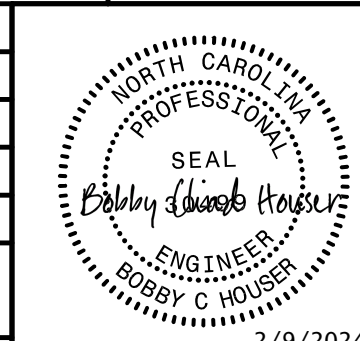
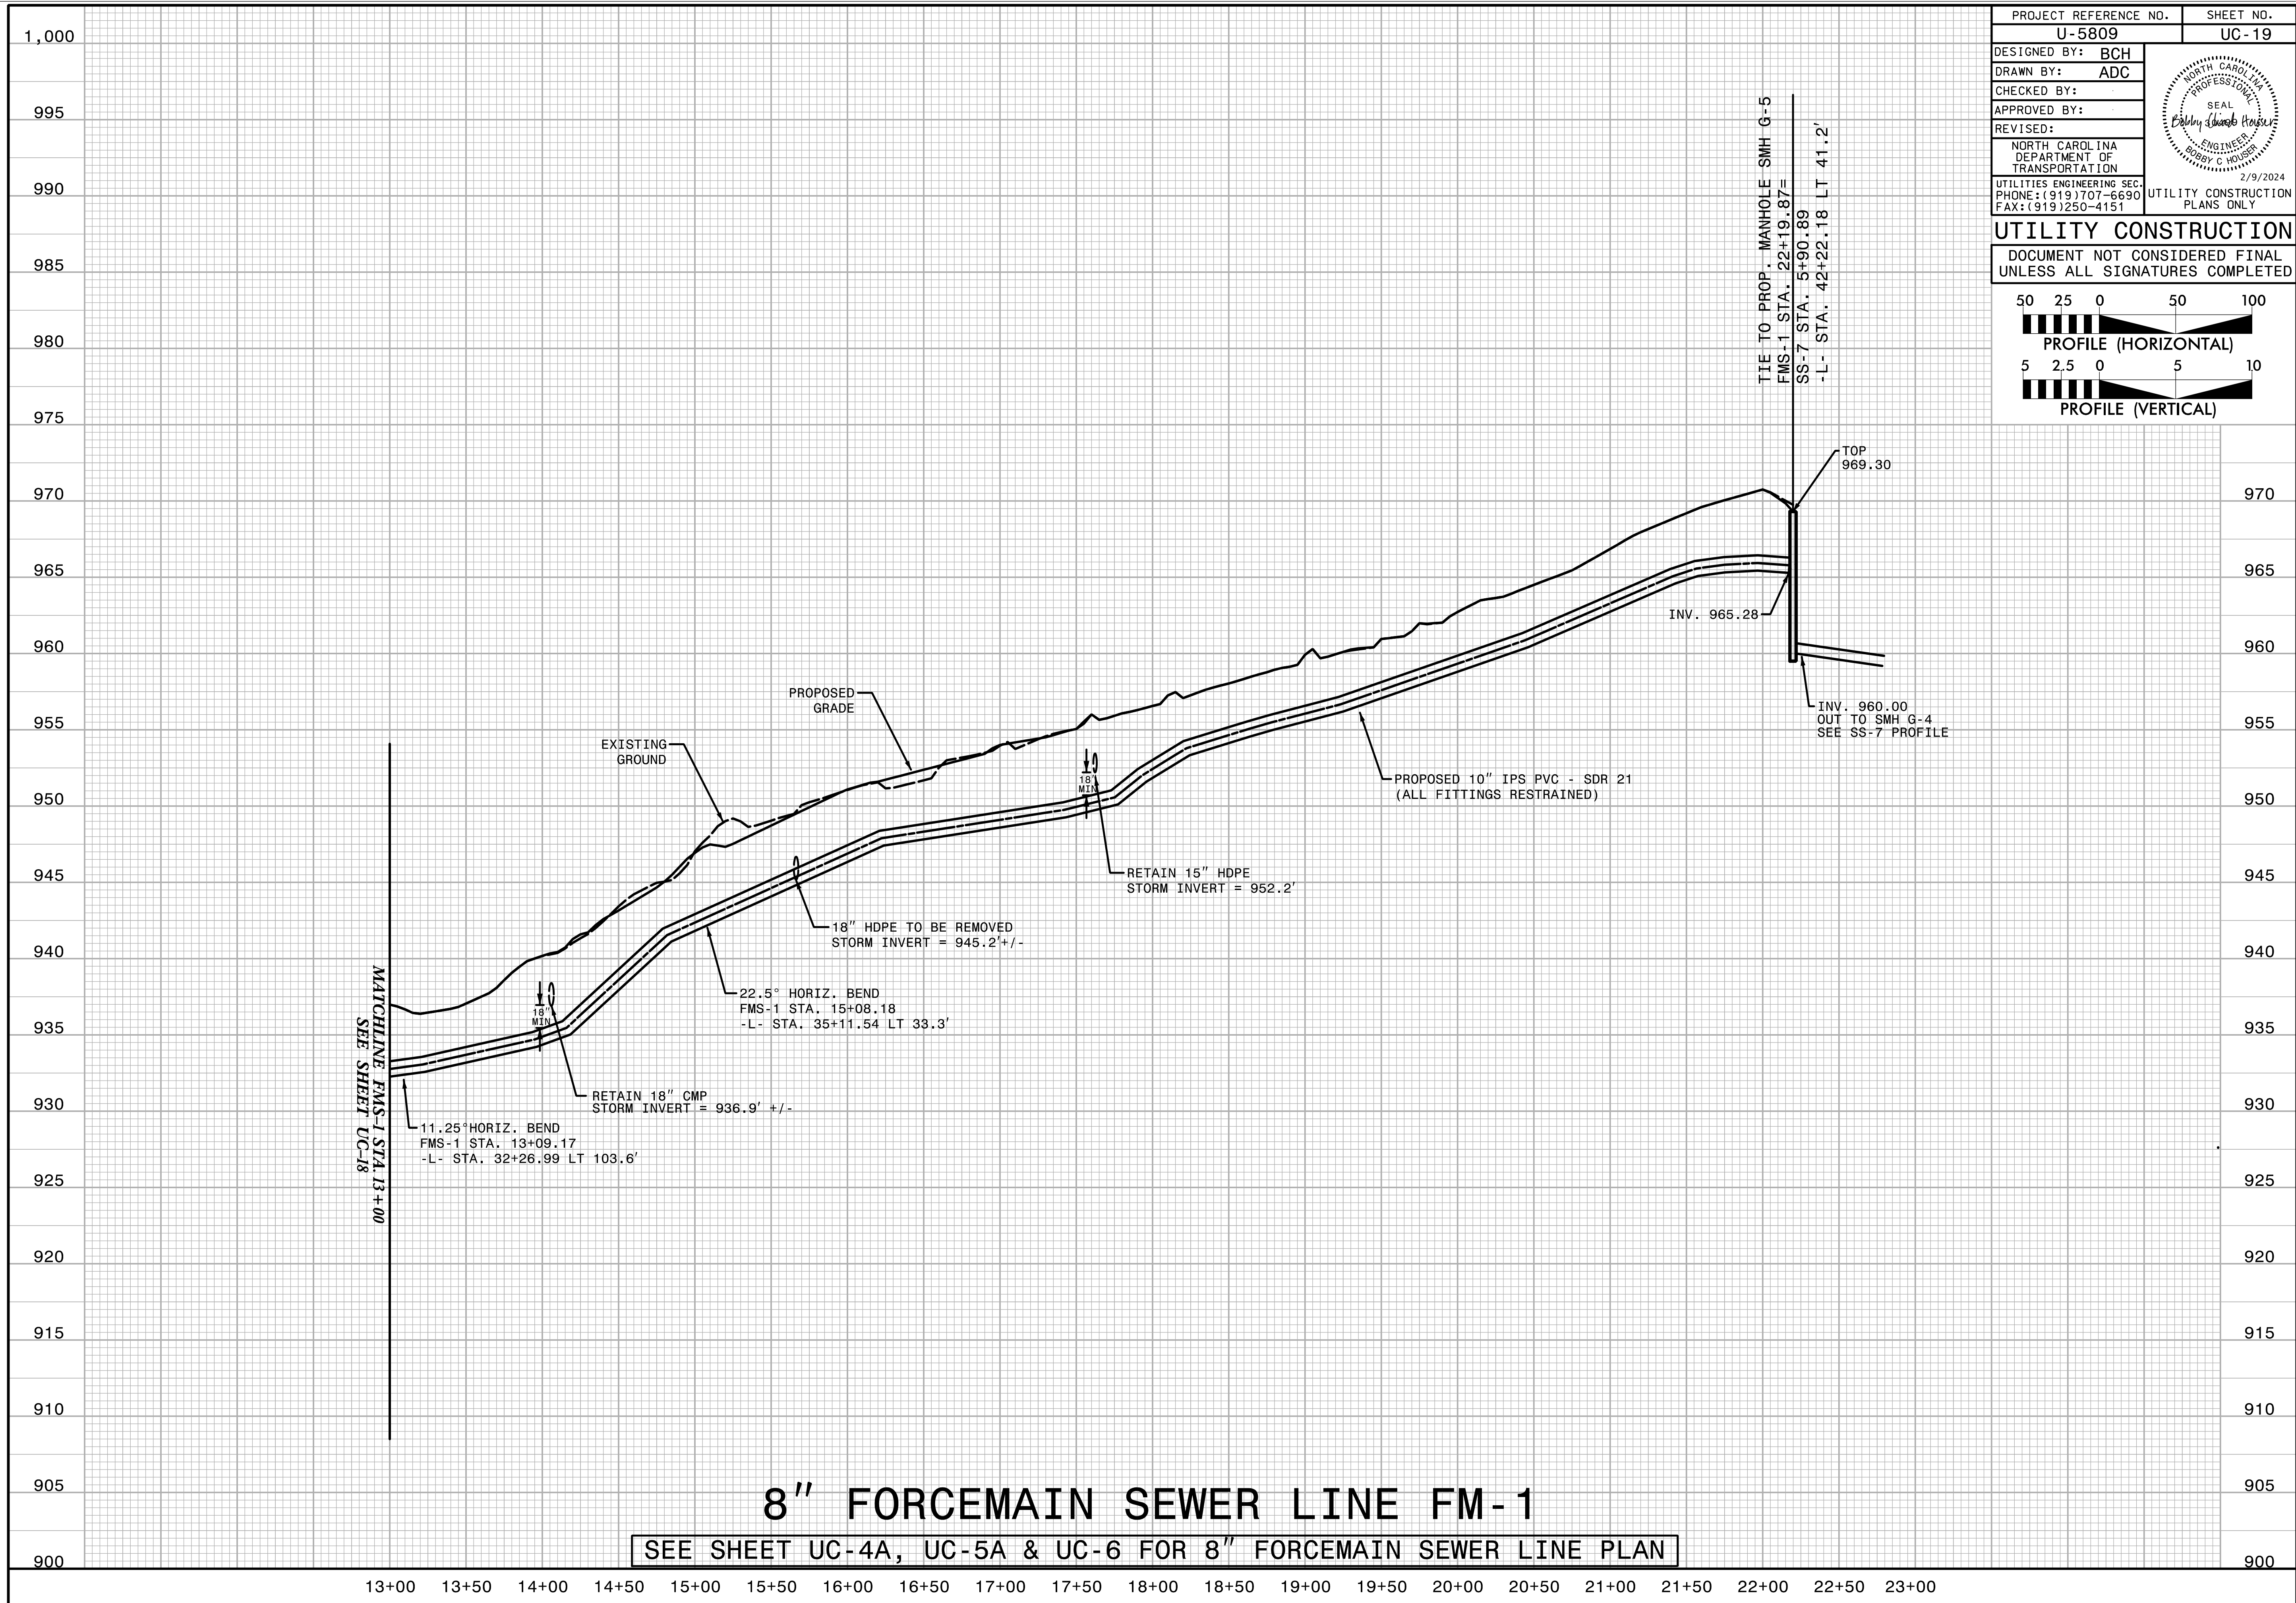


PROJECT REFERENCE NO. U-5809	SHEET NO. UC-19
DESIGNED BY: BCH	
DRAWN BY: ADC	
CHECKED BY:	
APPROVED BY:	
REVISED:	
NORTH CAROLINA DEPARTMENT OF TRANSPORTATION UTILITIES ENGINEERING SEC. PHONE: (919) 707-6690 FAX: (919) 250-4151	
UTILITY CONSTRUCTION PLANS ONLY 2/9/2024	

UTILITY CONSTRUCTION
 DOCUMENT NOT CONSIDERED FINAL
 UNLESS ALL SIGNATURES COMPLETED

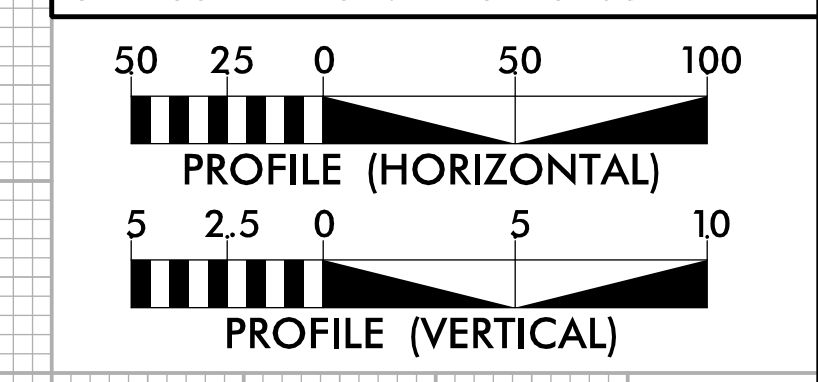

8" FORCEMAIN SEWER LINE FM-1
 SEE SHEET UC-4A, UC-5A & UC-6 FOR 8" FORCEMAIN SEWER LINE PLAN

MATCHLINE FMS-1 STA. 13+00
SEE SHEET UC-18

TIE TO PROP. MANHOLE SMH G-5
FMS-1 STA. 22+19.87
SS-7 STA. 5+90.89
-L- STA. 42+22.18 LT 41.2'