


06/28/99

TIP PROJECT: U-5809

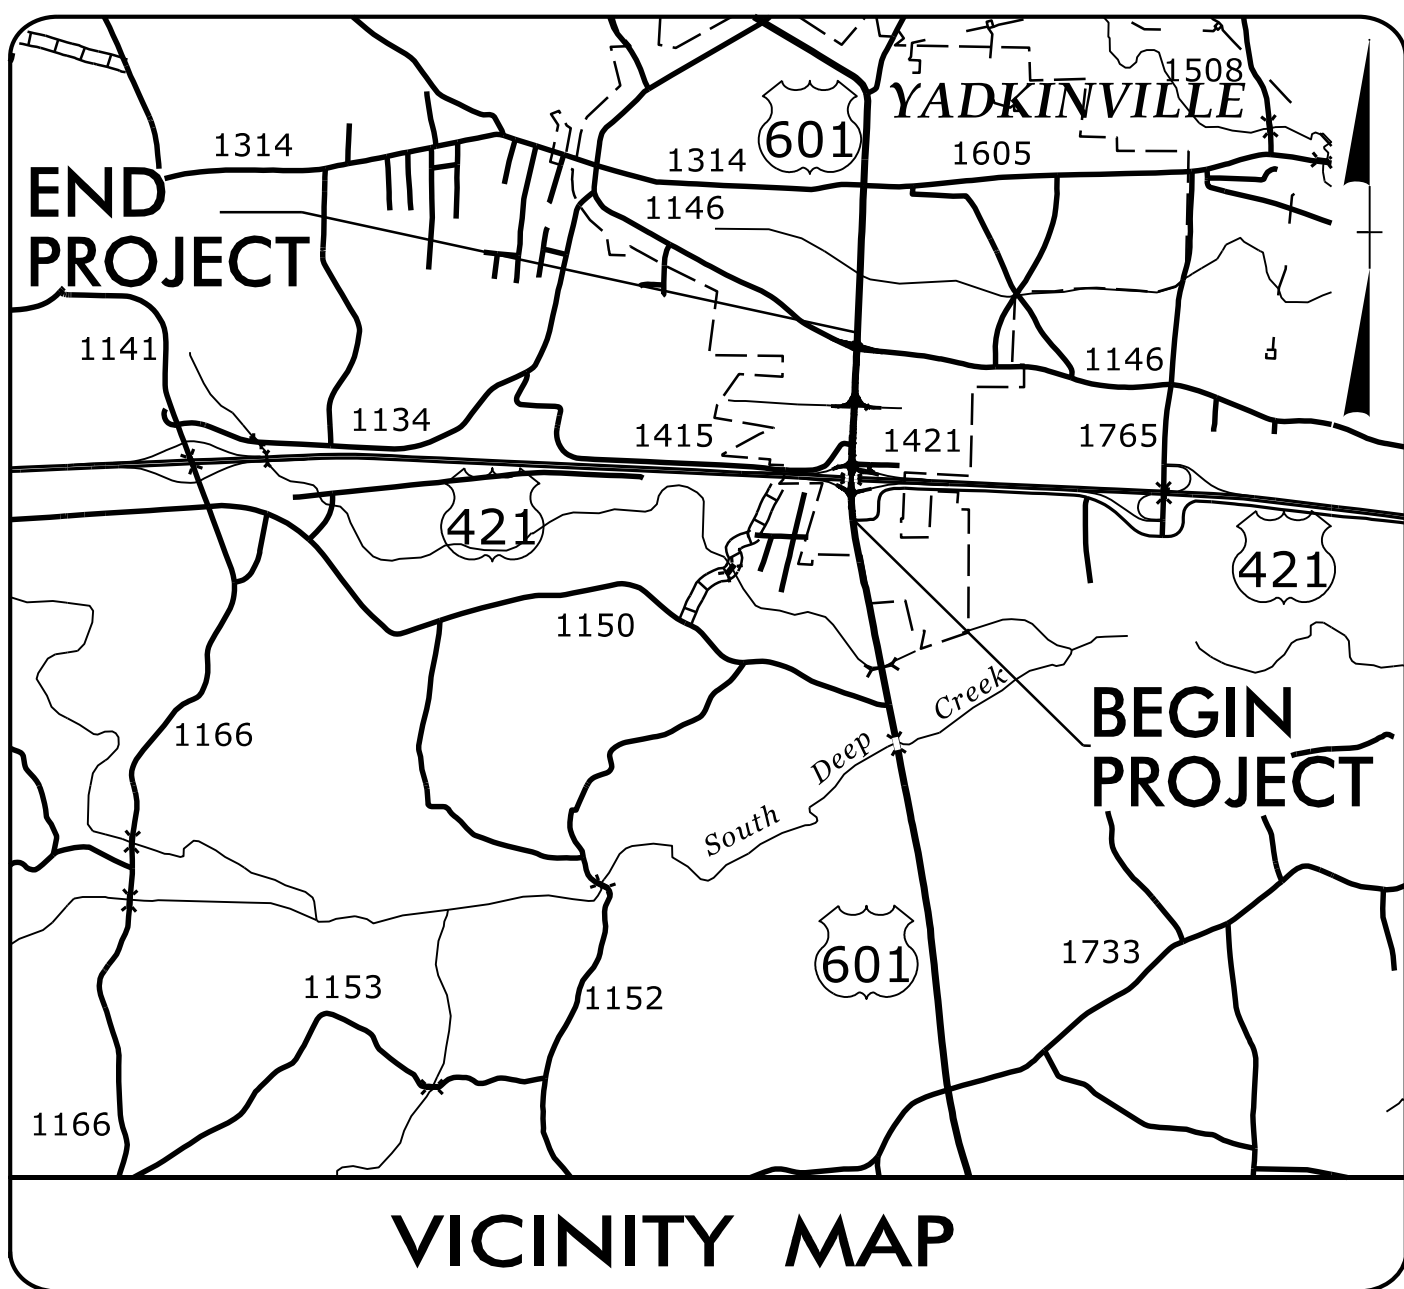

STATE OF NORTH CAROLINA  
DIVISION OF HIGHWAYS




**UTILITIES BY OTHERS PLANS  
YADKIN COUNTY**

LOCATION: US 601 FROM SR 1742 (SHARON DR)  
TO SR 1146 (LEE AVENUE)

TYPE OF WORK: DISTRIBUTION POWER, COMMUNICATIONS,  
CATV, GAS

T.I.P. NO.	SHEET NO.
U-5809	UO-1

NOTE:  
ALL UTILITY WORK SHOWN ON THIS SHEET WILL BE DONE BY OTHERS. NO PAYMENT WILL BE MADE TO THE CONTRACTOR FOR UTILITY WORK SHOWN ON THIS SHEET.

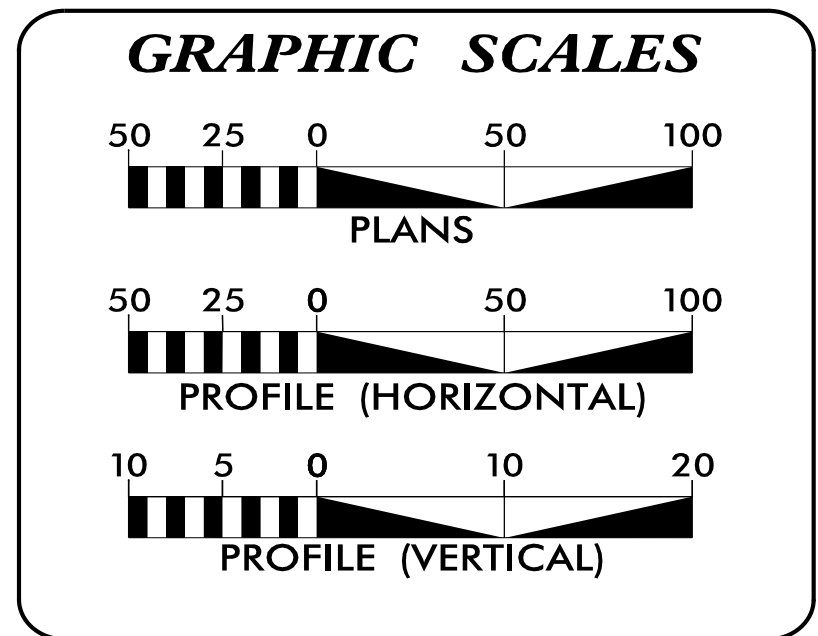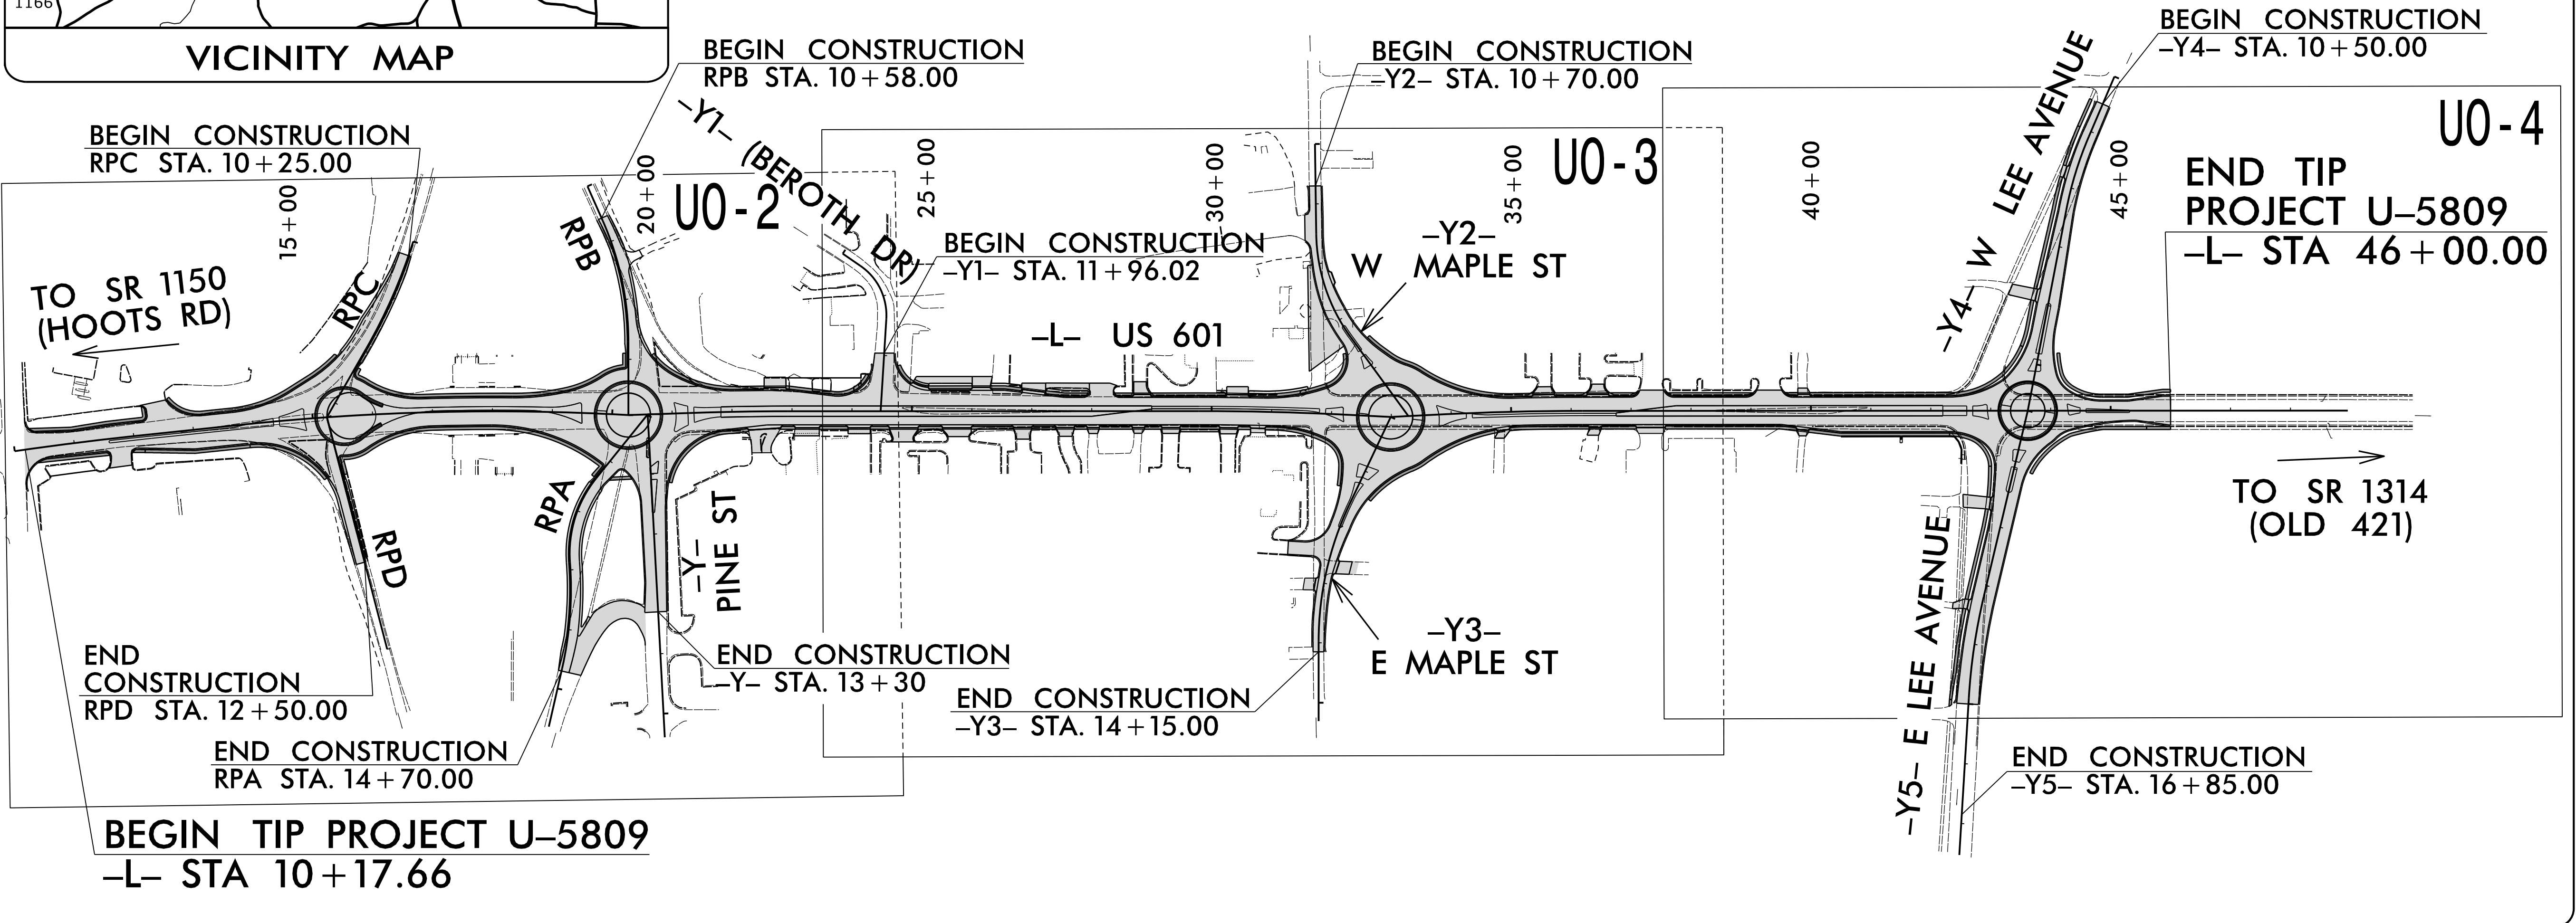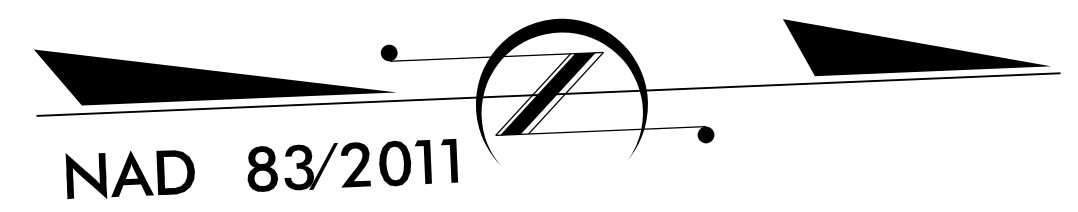

**INDEX OF SHEETS**

SHEET NO.:	DESCRIPTION:
UO-1	TITLE SHEET
UO-2 THRU UO-4	UBO PLAN SHEETS

**UTILITY OWNERS WITH CONFLICTS**

(A) DISTRIBUTION POWER - DUKE ENERGY  
(B) COMMUNICATIONS - CENTURYLINK  
(C) COMMUNICATIONS - YADTEL  
(D) COMMUNICATIONS/CATV - SPECTRUM  
(E) GAS - FRONTIER NATURAL GAS

PREPARED IN THE OFFICE OF:

**TELICS**  
1598 WESTBROOK PLAZA DR.  
SUITE 202  
WINSTON-SALEM, NC 27103  
(336) 705-8844

**CORY WOOD** UTILITY PROJECT MANAGER  
**CORY WOOD** PROJECT UTILITY COORDINATOR

**DIVISION OF HIGHWAYS  
DIVISION II**  
801 STATESVILLE RD  
NORTH WILKESBORO, NC 28659

**BRANDON GREER** DIVISION UTILITY ENGINEER  
**SUSAN HUFFMAN** DIVISION UTILITY COORDINATOR

17-NOV-2023 2:16  
C:\UBO\_FILES\2023\U-5809\UBOs\Utilities\Engineering\UBO\Proj\U-5809\_ut\_t\_sh\_U001\_psh.dgn  
\$\$\$\$\$SERNAME\$\$\$\$\$