



5/14/2019

PROJECT REFERENCE NO.	SHEET NO.
U-5809	U0-4
THIS SHEET CORRESPONDS TO RDY-6	

NAD 83/2011


# UTILITIES BY OTHERS

ALL PROPOSED UTILITY WORK SHOWN ON THIS SHEET WILL BE DONE BY OTHERS. NO PAYMENT WILL BE MADE TO THE CONTRACTOR FOR PROPOSED UTILITY WORK SHOWN ON THIS SHEET.

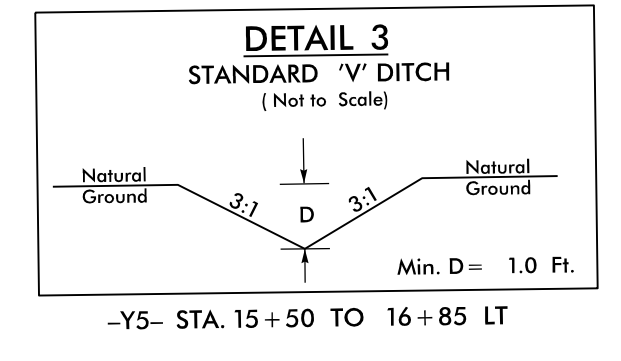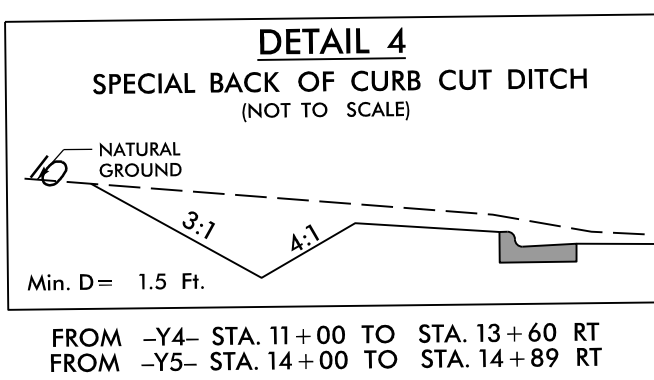

**MATCH LINE STA. -L- 38+00.00**  
**MATCH TO SHEET NO. U0-3**

**END TIP PROJECT U-5809**  
**-L- STA 46+00.00**

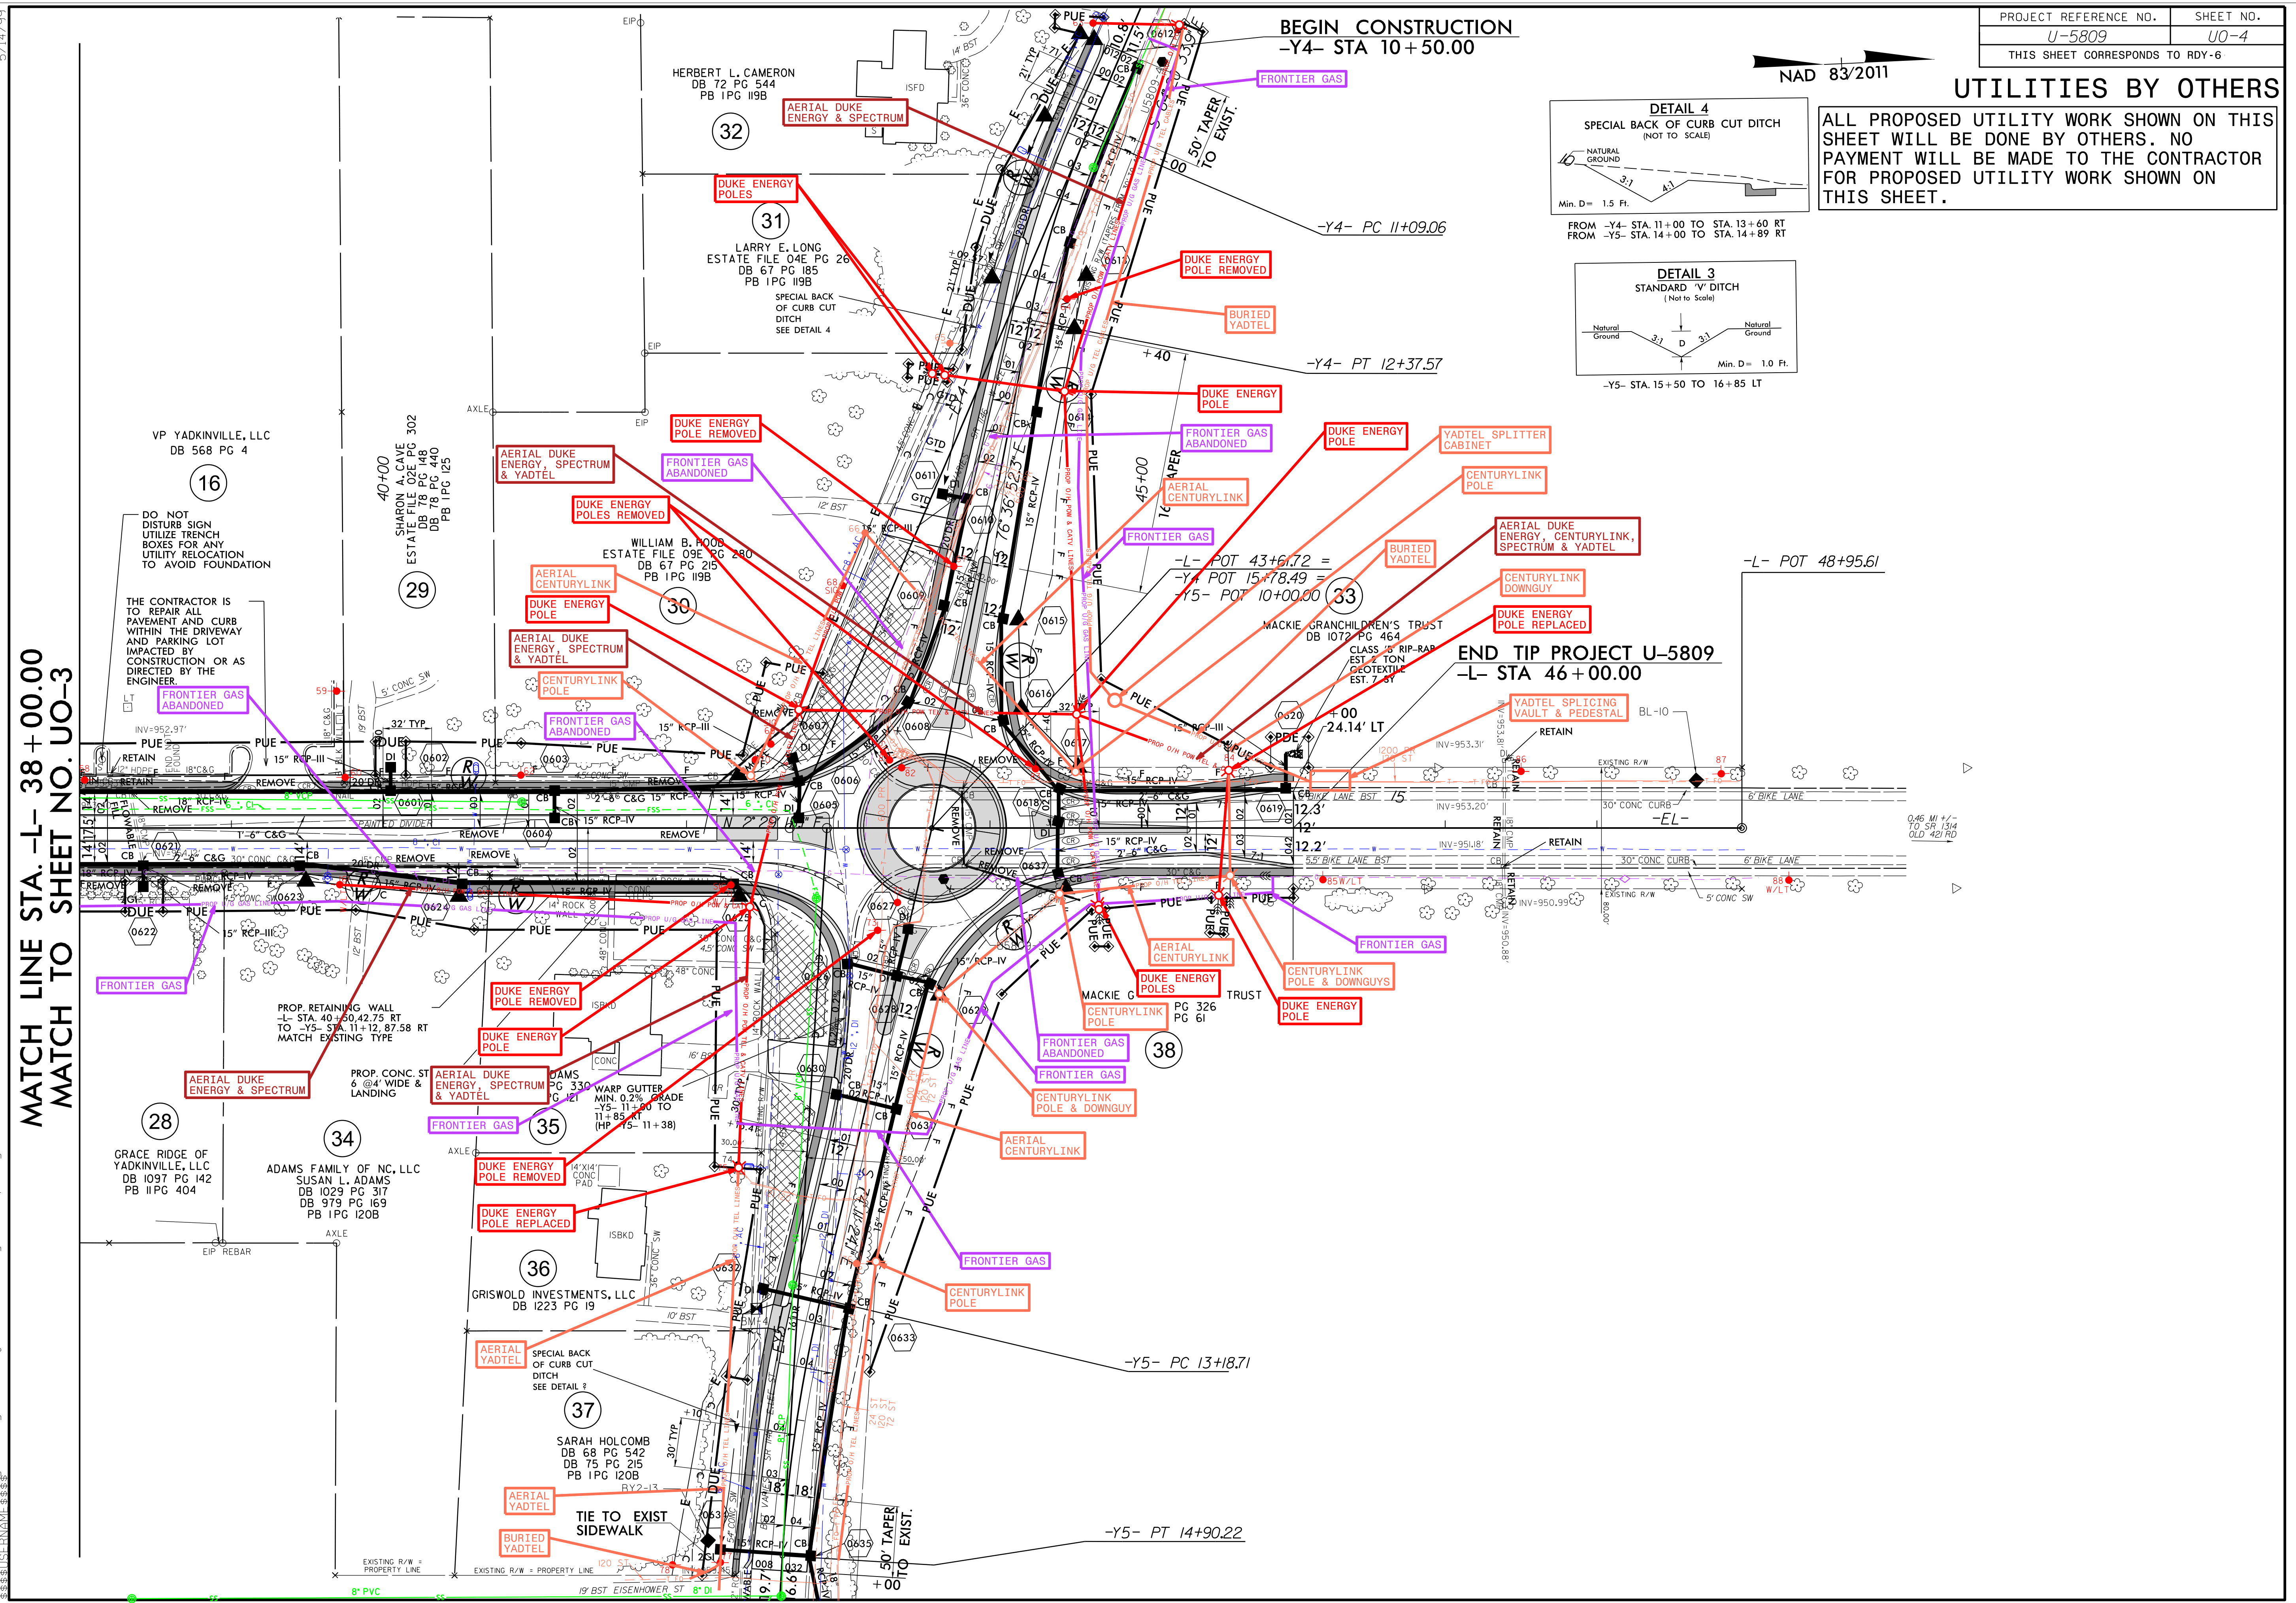

17 NOV 2023 10:43:11 AM  
U:\00\Projects\Engineering\UBO\Proj\U-5809\ut\_rdy6\_U004\_psh.dgn