


6/23/16

| | | |
|--------|---------------------|-----------|
| 0 5 10 | PROJ. REFERENCE NO. | SHEET NO. |
| | U-5809 | X-1 |

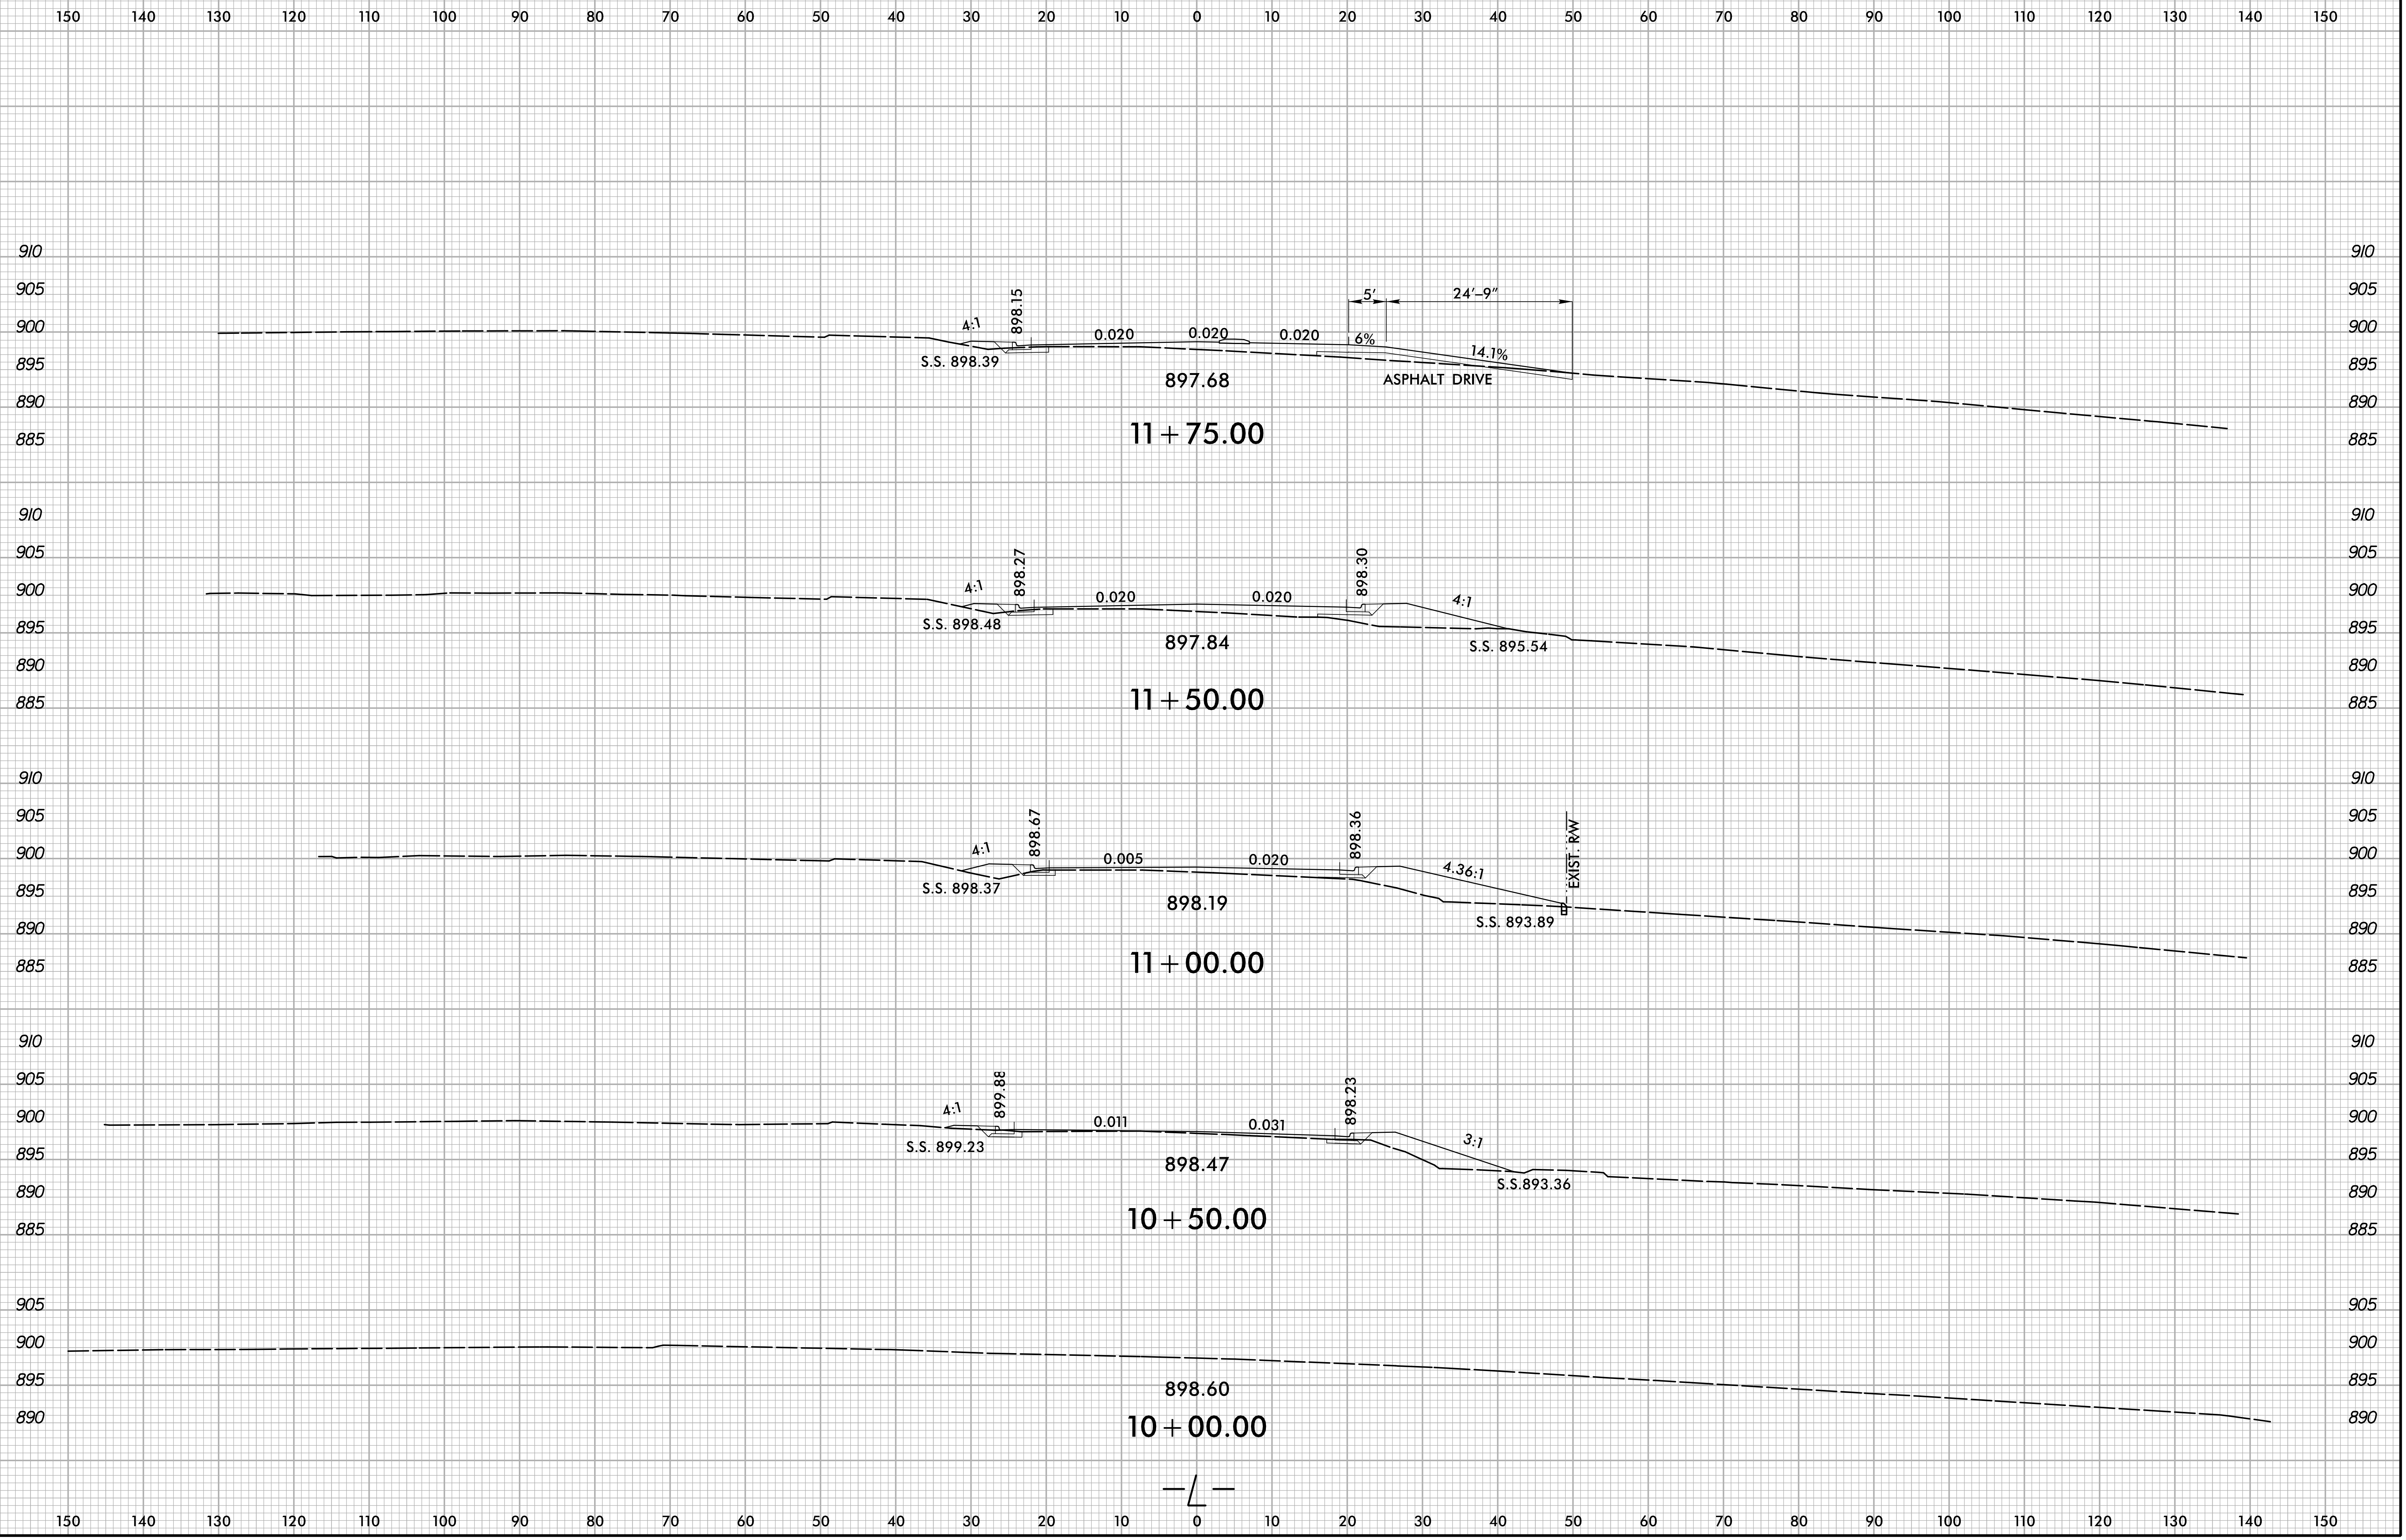

2/21/2024
X:\10001\U-5809\Roadway\XSC\U-5809_Rdy_xpl.dgn
User:smelvr