


6/23/16

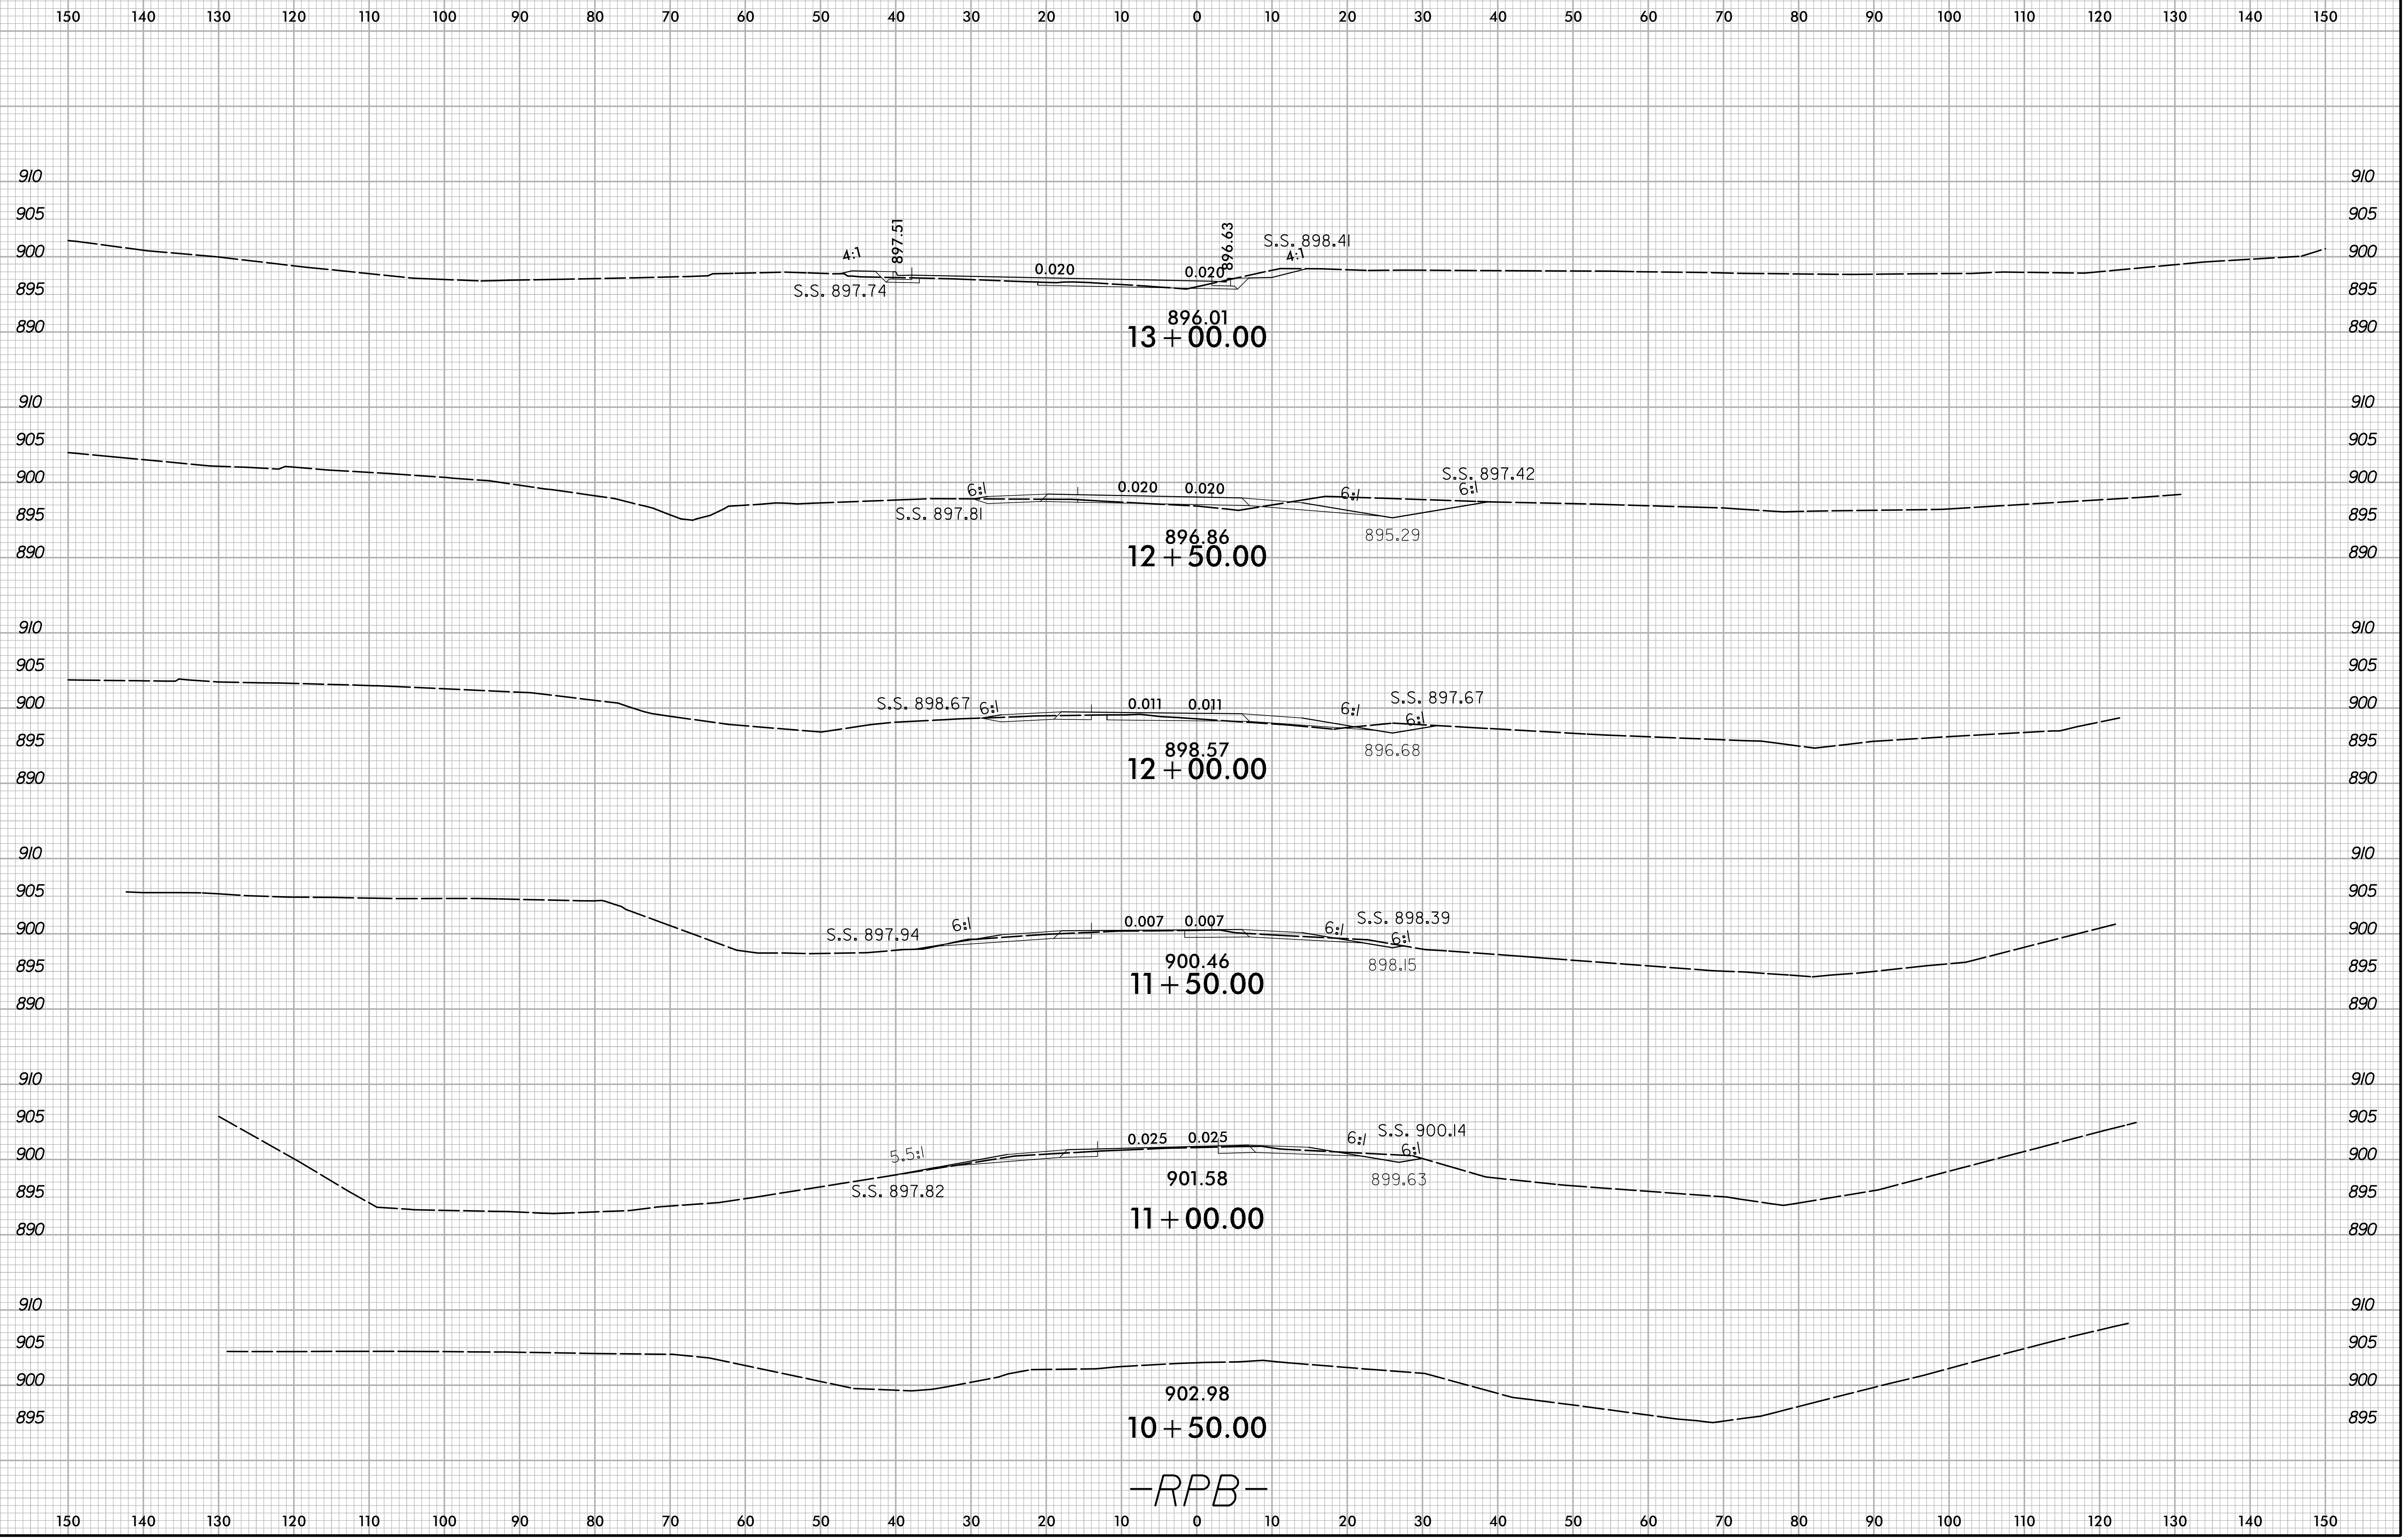

2/21/2024  
X:\10001\U-5809\Roadway\XSC\U-5809\_Rdy\_xp1\_RPB.dgn  
User:sm1.vrn